


GROUND FLOOR PLAN

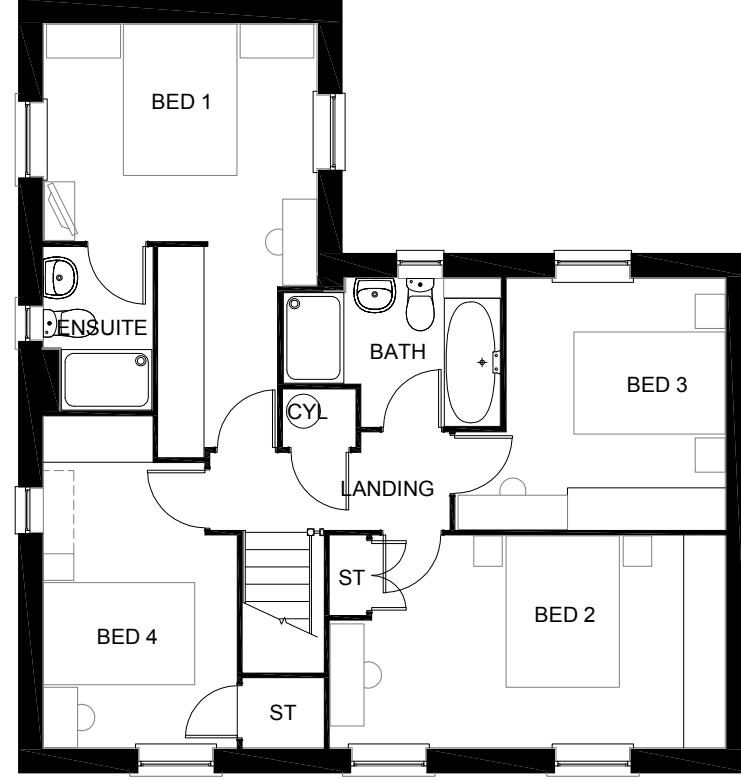

FIRST FLOOR PLAN

TOTAL FLOOR AREA : 1491 Sqft

Sales Name: AVONDALE

House Type Code: H456---7

Spec: A1

Drawn: GDT

Drawing No: 14

Checked: GDT

Date: 25.08.16


Scale: 1:100

PLANNING 2 OF 2

Rev: Description:

Date:

WARNING TO HOUSE PURCHASERS:
Buyers are warned that this is a working drawing and the contents of this drawing may be subject to change during the design and construction process. The layout, dimensions and features shown may differ from the actual properties.
While we make every effort to ensure our drawings are up to date there may from time to time be an unavoidable delay in updating these due to changes in regulations and/or re-planning. Purchasers are advised to check with the Sales Adviser whether any alterations have been made to this drawing. The contents of this drawing do not constitute a contract, part of any contract or warranty unless specifically incorporated into the contract. They should not be relied upon for the purposes of entering into a contract to purchase any property.

 

DAVID WILSON HOMES
WHERE QUALITY LIVES