


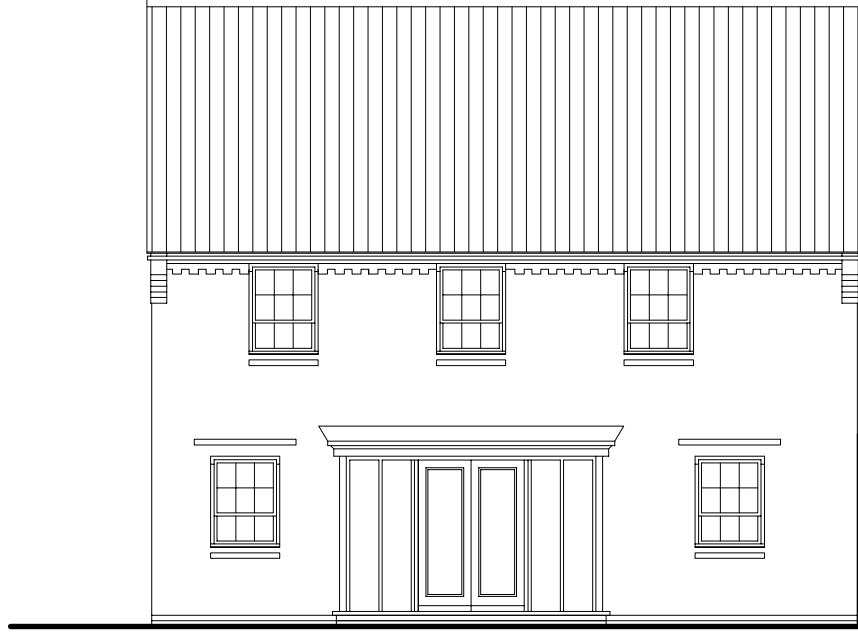

FRONT ELEVATION



SIDE ELEVATION



REAR ELEVATION



SIDE ELEVATION

TOTAL FLOOR AREA : 1434 Sqft

Sales Name: BRADGATE

House Type Code: H417 ---7

Spec: A2

Drawing No: 13

Drawn: GDT

Checked: GDT


Date: 22.08.16

Scale: 1: 100

PLANNING 1 OF 2

A Refer to Data Sheet for full details

July, 17

 

DAVID WILSON HOMES
WHERE QUALITY LIVES

WARNING TO HOUSE PURCHASERS:
Buyers are warned that this is a working drawing and the contents of this drawing may be subject to change during the progress of the design and construction. The layout, dimensions and details shown may vary from those indicated. The finishes or features shown may alter in respect of individual properties. Whilst we make every effort to ensure our drawings are up to date there may be an unavoidable delay in updating these due to changes in regulations and/or re-planning. Purchasers are advised to check with the Sales Adviser whether any alterations have been made to this drawing. The contents of this drawing do not constitute a contract, part of any contract or warranty unless specifically incorporated into the contract. They should not be relied upon for the purposes of entering into a contract to purchase any property.