






**FRONT ELEVATION**

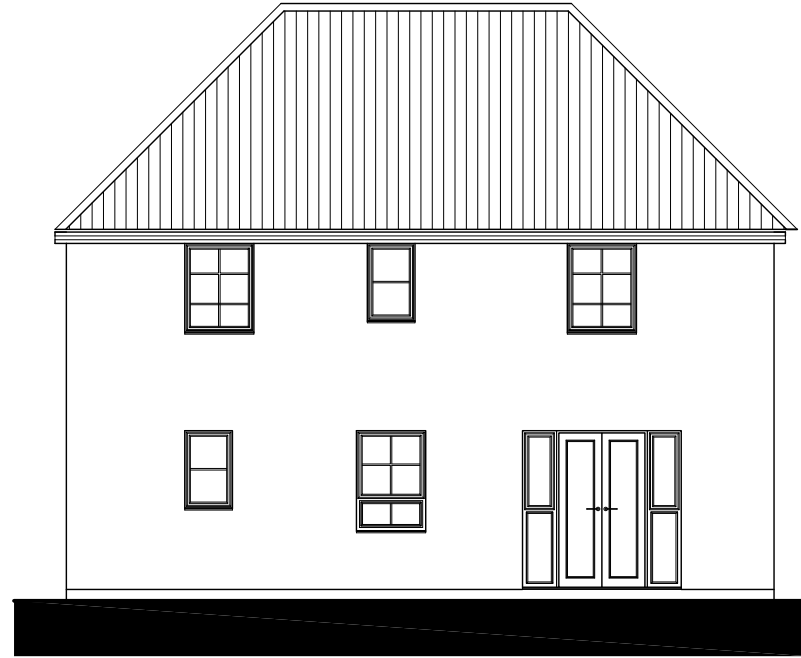


**REAR ELEVATION**

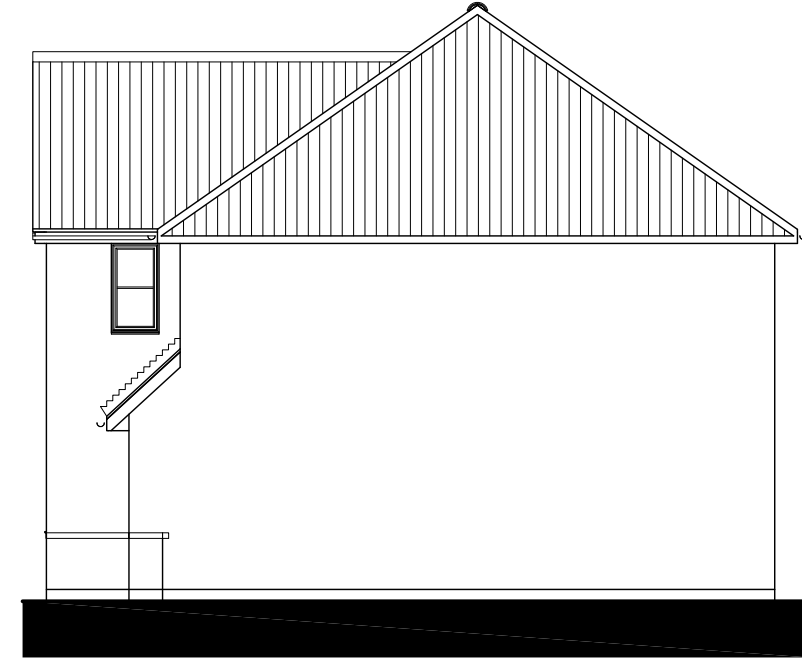


**SIDE ELEVATION**

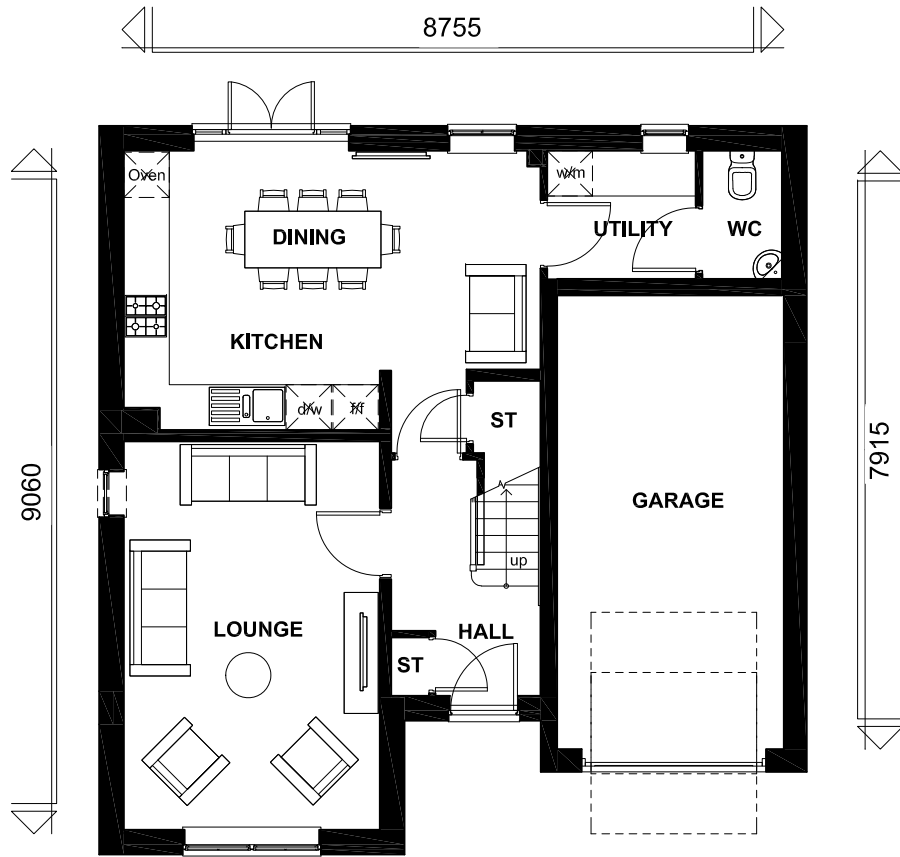

**GROUND FLOOR**

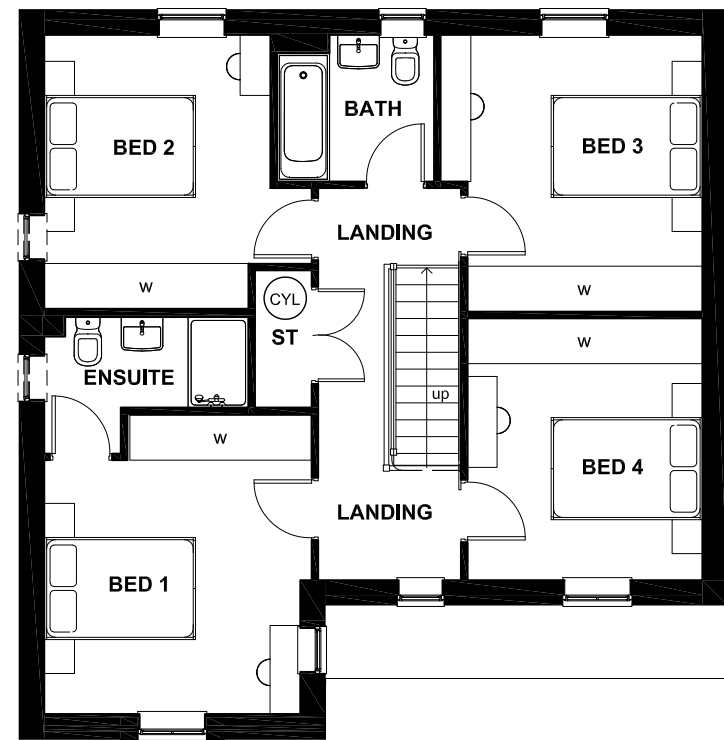

**FIRST FLOOR**

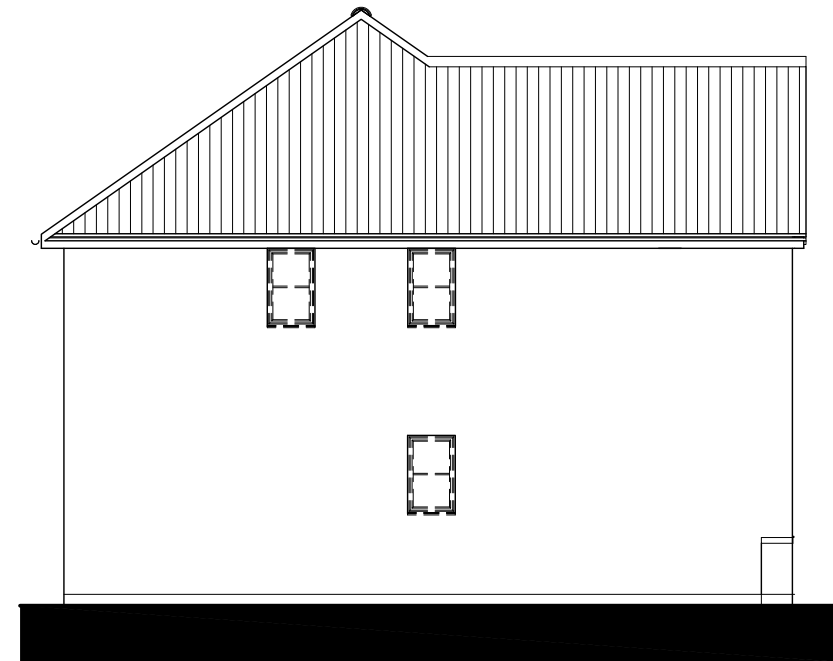

**SIDE ELEVATION**

Floor Area: 1319 ft<sup>2</sup> / 122.5 m<sup>2</sup>

Sales Name: Hale Classic (Det)

House Type Code: BHAL 00CD

Spec: EMBASSY Drawing No: 01 Date: Dec 2016

Drawn: GDT Checked: GDT Scale: 1 : 100 @A3

**WARNING TO HOUSE-PURCHASERS**

Buyers are warned that this is a working drawing and the contents of this drawing may be subject to change during the progress of the build process. The layout, form, content, and dimensions specified are intended for general guidance only. Purchasers are advised to check the drawings and specifications carefully and to ensure that they are up to date before any work commences. Purchasers are advised to check with Sales Adviser whether any alterations have been made to this drawing. The contents of this drawing do not constitute a contract, part of any contract or warranty unless specifically incorporated into the contract. They should not be relied upon for the purposes of entering into a contract to purchase any property.

**Planning**

Rev	Description	Date
A	Refer to data sheet for full revision description	April 2017
B	Refer To Data Sheet for full revision description	Oct 2017



**BARRATT**  
DEVELOPMENTS PLC