




FRONT ELEVATION




REAR ELEVATION




SIDE ELEVATION

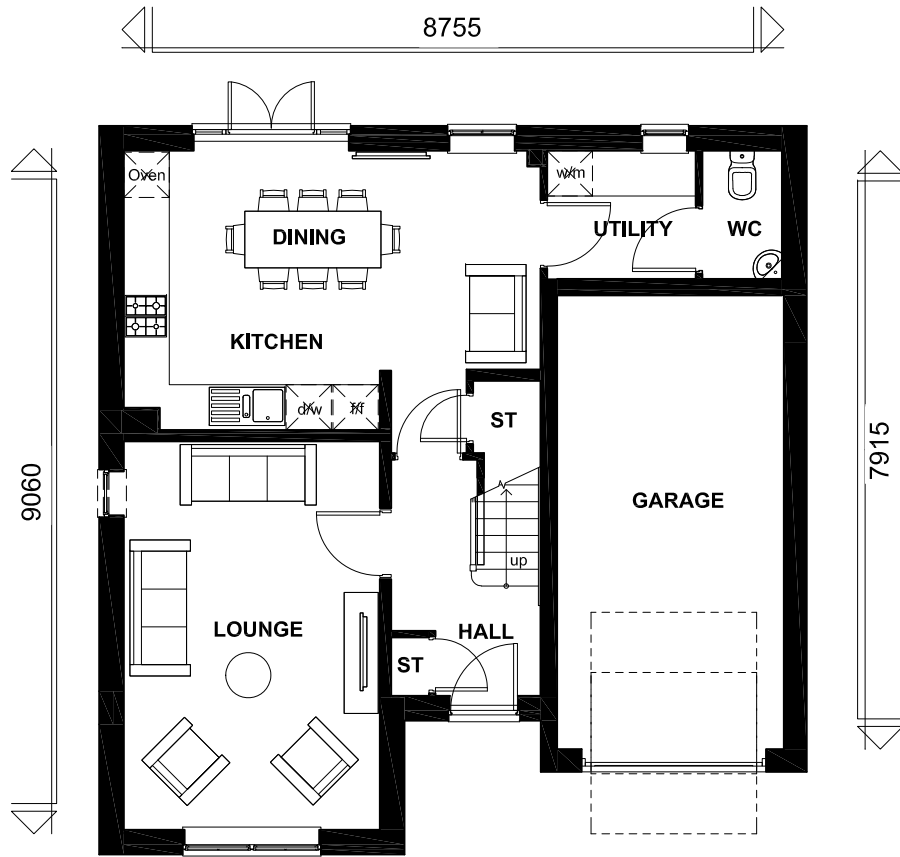

GROUND FLOOR

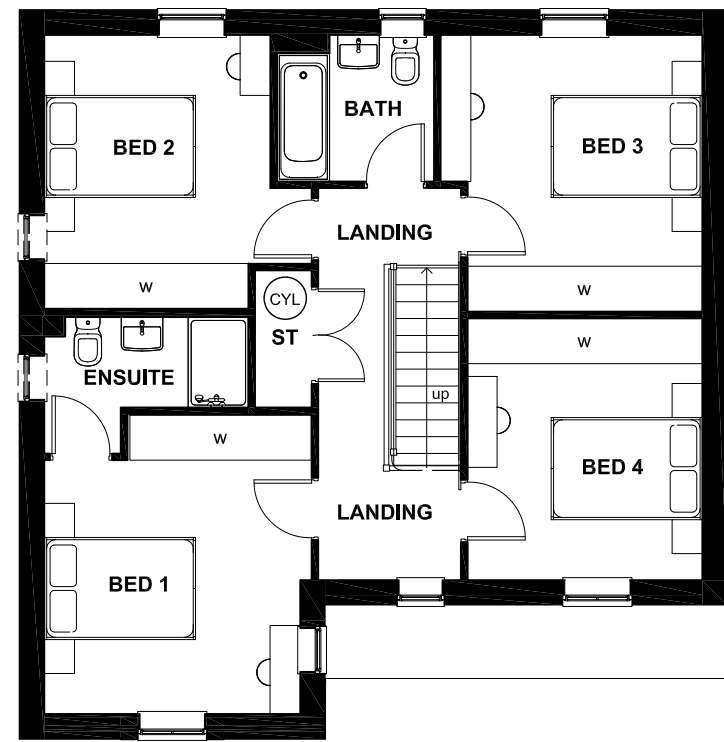

FIRST FLOOR

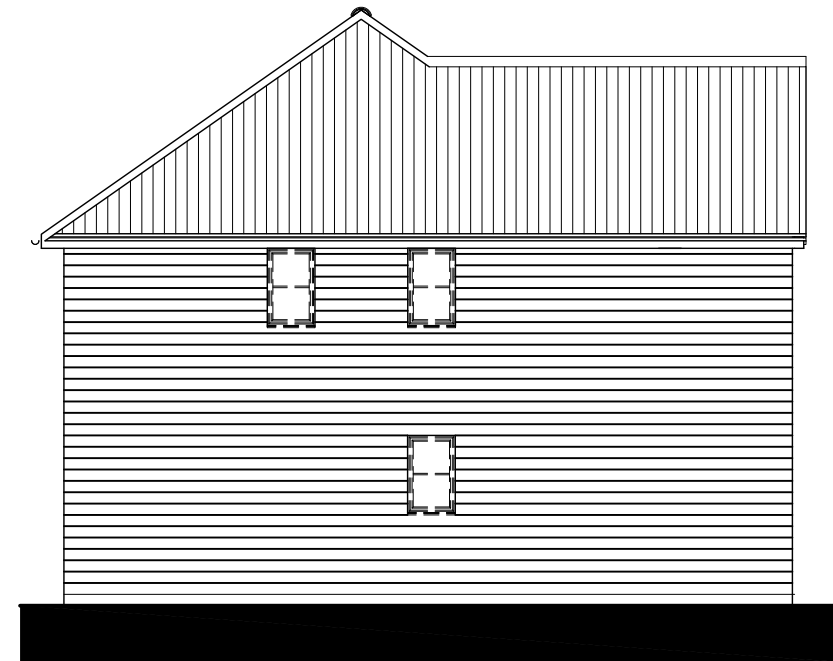

SIDE ELEVATION

Floor Area: 1319 ft² / 122.5 m²

Sales Name: Hale Stone (Det)

House Type Code: BHAL 56SD

Spec: EMBASSY Drawing No: 01

Date: Dec 2018

Drawn: JSM

Checked: JSM

Scale: 1 : 100 @A3

WARNING TO HOUSE-PURCHASERS

Buyers are warned that this is a working drawing and the contents of this drawing may be subject to change during the progress of the build process. The layout, form, content, and dimensions specified are intended for general guidance only. Purchasers are advised to check with Sales Adviser whether any alterations have been made to this drawing. The contents of this drawing do not constitute a contract, part of any contract or warranty unless specifically incorporated into the contract. They should not be relied upon for the purposes of entering into a contract to purchase any property.

Planning

Rev	Description	Date
A	Refer to data sheet for full revision description	April 2017
B	Refer To Data Sheet for full revision description	Oct 2017



BARRATT
DEVELOPMENTS PLC