





FRONT ELEVATION

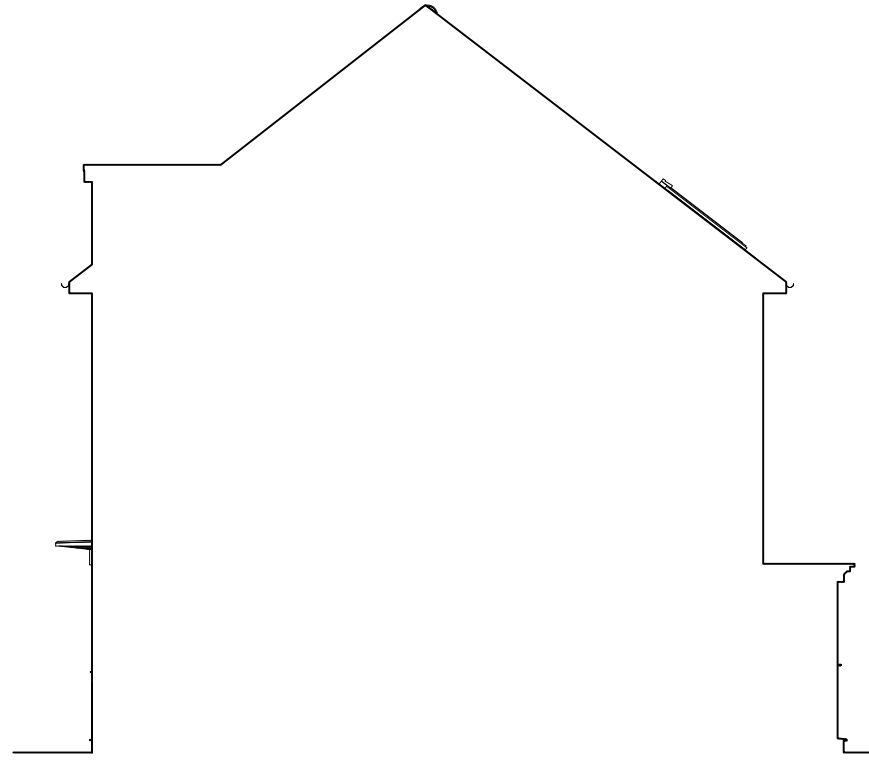


SIDE ELEVATION




REAR ELEVATION

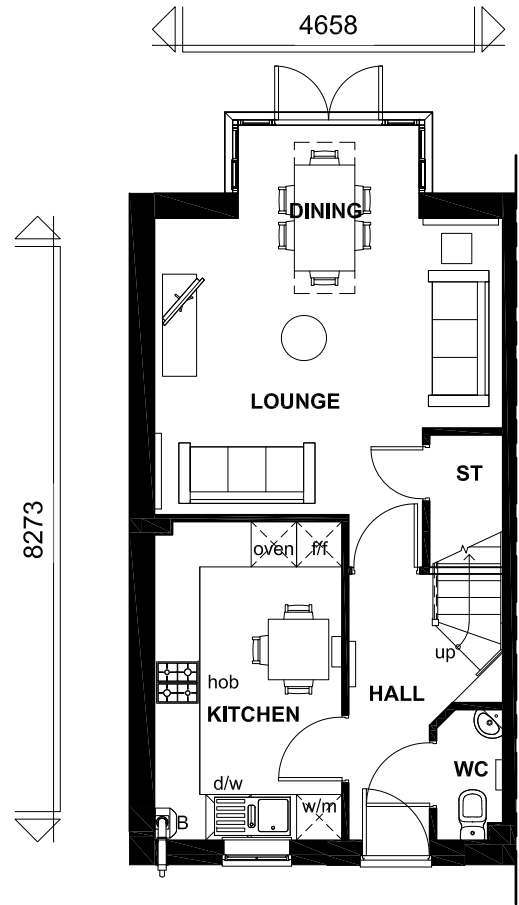

GROUND FLOOR

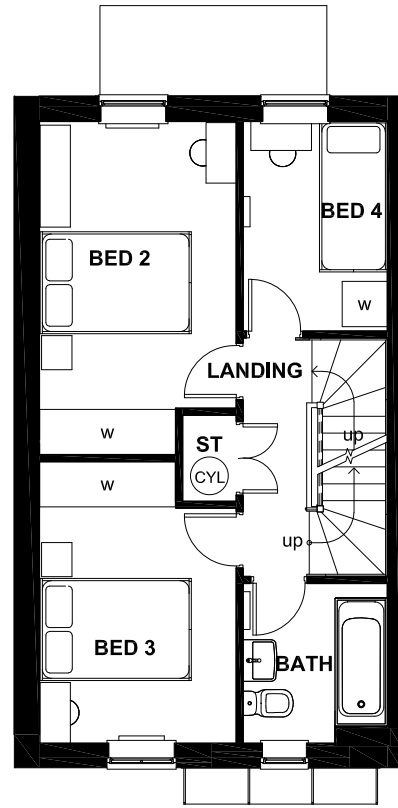

FIRST FLOOR

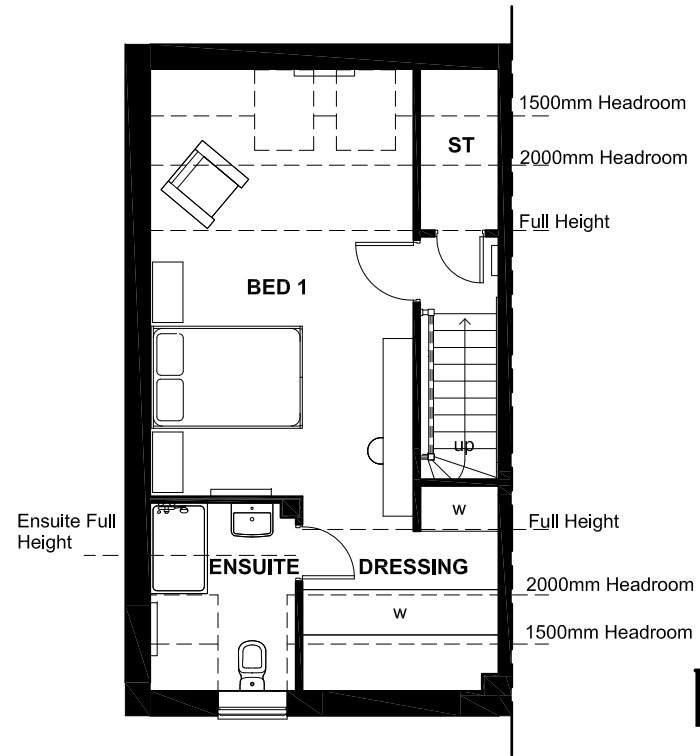

SECOND FLOOR



SIDE ELEVATION

Floor Area: 1217 ft² / 113.1 m²

Sales Name: Woodcote Stone (End)

House Type Code: BW00 56SE

Spec: EMBASSY Drawing No: 01 Date: Dec 2018

Drawn: JSM Checked: JSM Scale: 1 : 100 @A3

WARNING TO HOUSE-PURCHASERS

Buyers are warned that this is a working drawing and the contents of this drawing may be subject to change during the process of the build process. The layout, form, content, and dimensions specified are included for general guidance only. Finishes or features shown may differ in respect of the individual properties. Whilst we make every effort to ensure our drawings are up to date there may from time to time be an unavoidable delay in updating these due to changes in regulations and/or re-planning. Purchasers are advised to check with Sales Adviser whether any alterations have been made to this drawing. The contents of this drawing do not constitute a contract, part of any contract or warranty unless specifically incorporated into the contract. They should not be relied upon for the purposes of entering into a contract to purchase any property.

Planning

Rev	Description	Date
B	Refer to Data Sheet for full revision description	Sep 2017
C	Refer to Data Sheet for full revision description	Dec 2017
D	Refer to Data Sheet for full revision description	Sept 2018



BARRATT
DEVELOPMENTS PLC