



GROUND FLOOR PLAN

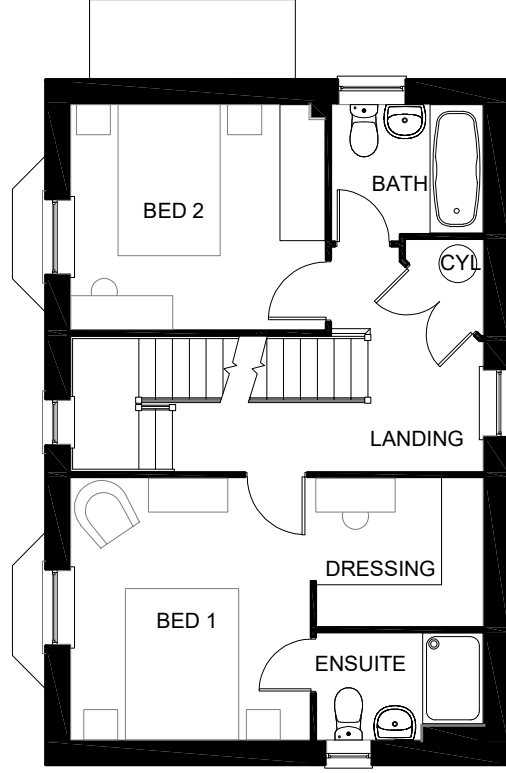

FIRST FLOOR PLAN

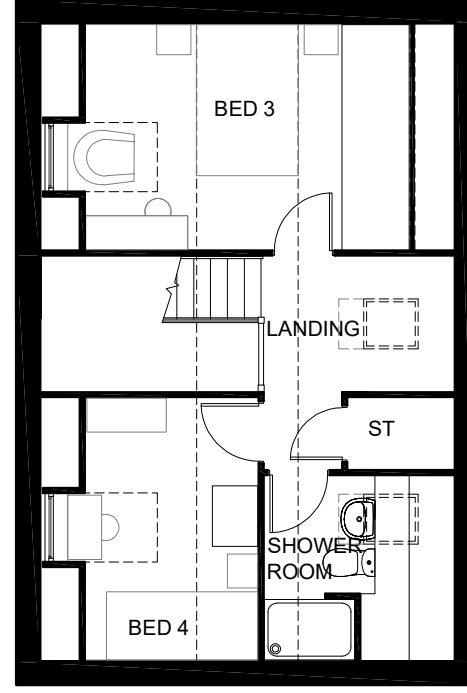

SECOND FLOOR PLAN

TOTAL FLOOR AREA : 1364 Sqft

Sales Name: HERTFORD
 House Type Code: H470---7
 Spec: A2 Drawing No: 16 Date: 17.10.16
 Drawn: GDT Checked: GDT Scale: 1:100

WARNING TO HOUSE PURCHASERS
 Buyers are warned that this is a working drawing and the contents of this drawing may be subject to change during the progress of the building process. The layout, floor levels and dimensions shown are for information only and are not intended to be used for any other purpose.
 While we make every effort to ensure our drawings are up to date there may be an unavoidable delay in updating these due to changes in regulations and/or re-planning. Purchasers are advised to check with the Sales Adviser whether any alterations have been made to this drawing. The contents of this drawing do not constitute a contract, part of any contract or warranty unless specifically incorporated into the contract. They should not be relied upon for the purposes of entering into a contract to purchase any property.

PLANNING 2 OF 2
 Rev: A Description: Refer to Data Sheet

Date: July 2018