






FRONT ELEVATION

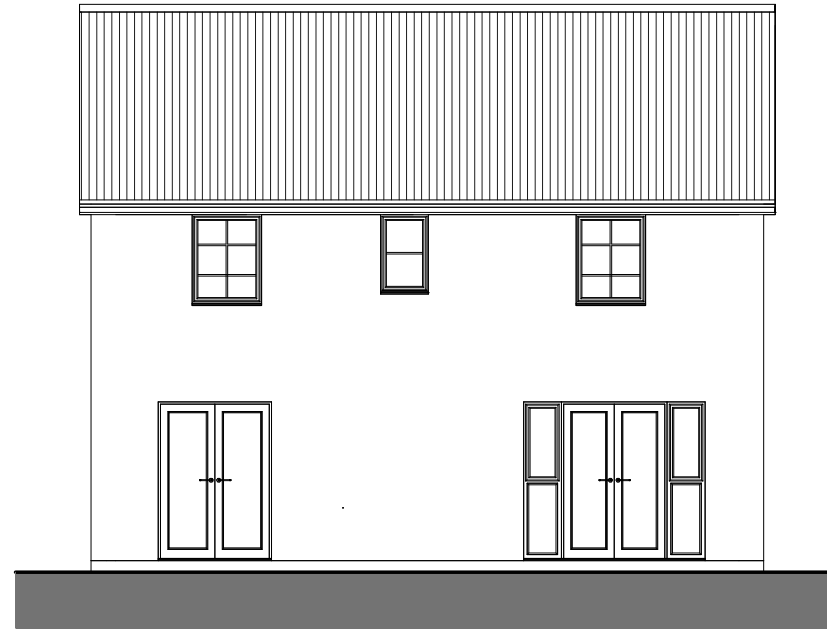


REAR ELEVATION

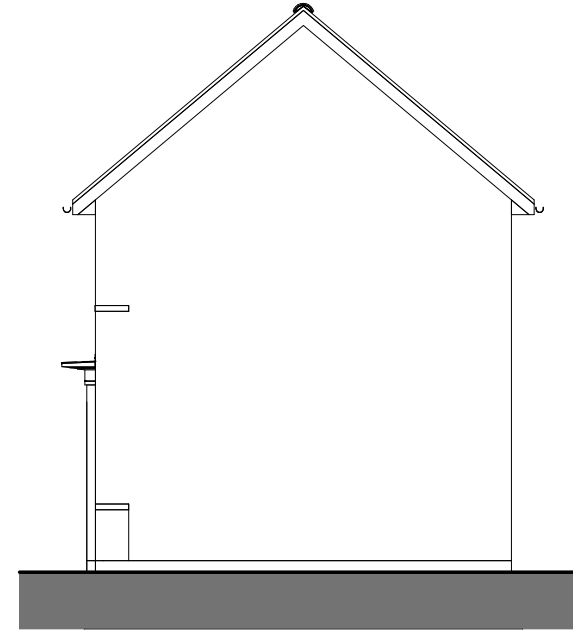


SIDE ELEVATION

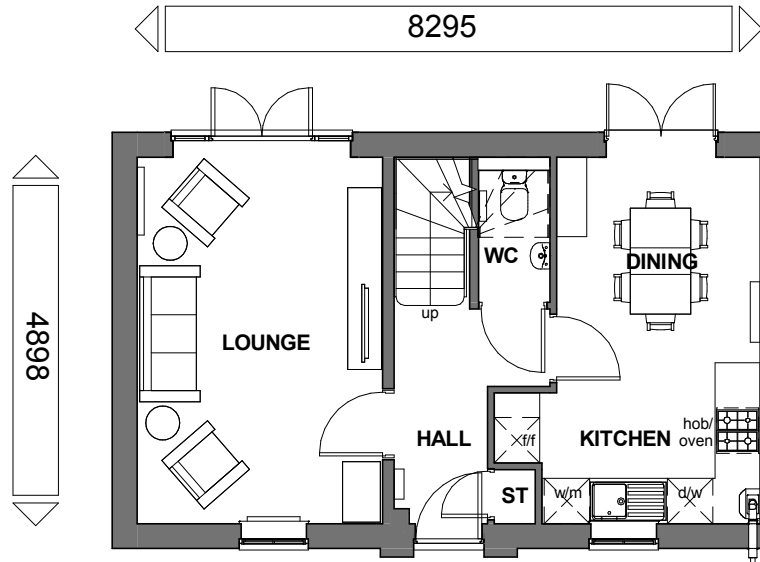

GROUND FLOOR PLAN

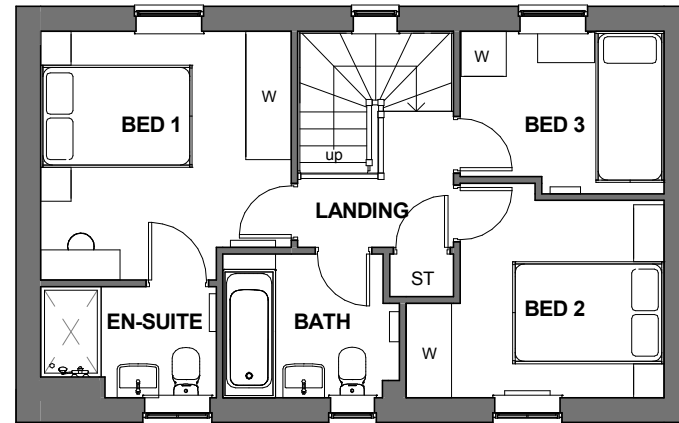

FIRST FLOOR PLAN

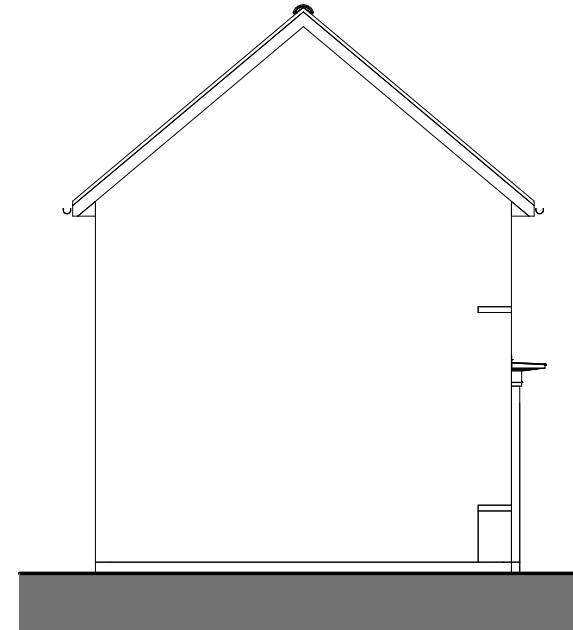

SIDE ELEVATION

Floor Area: 875 ft² / 81.3 m²

Sales Name: Buchanan Classic (Det)

House Type Code: BBUH 00CD

Spec: AMBASSADOR Drawing No: 01

Date: April 2016

Drawn: GDT

Checked: GDT

Scale: 1 : 100 @A3

WARNING TO HOUSE-PURCHASERS

Buyers are warned that this is a working drawing and the contents of this drawing may be subject to change during the progress of the build process. The layout, form, content, and dimensions specified are included for general guidance only. Finishes or features shown may alter in respect of the individual properties. Whilst we make every effort to ensure our drawings are up to date there may be changes in regulations and/or re-planning. Purchasers are advised to check with Sales Adviser whether any changes to the drawings are up to date. The drawings do not constitute a contract, part of any contract or unless specifically incorporated into the contract. They should not be relied upon for the purposes of entering into a contract to purchase any property.

Planning

Rev	Description	Date
A	Refer to data sheet for full revision description	Oct 2016



BARRATT
DEVELOPMENTS PLC