




FRONT ELEVATION




REAR ELEVATION



SIDE ELEVATION

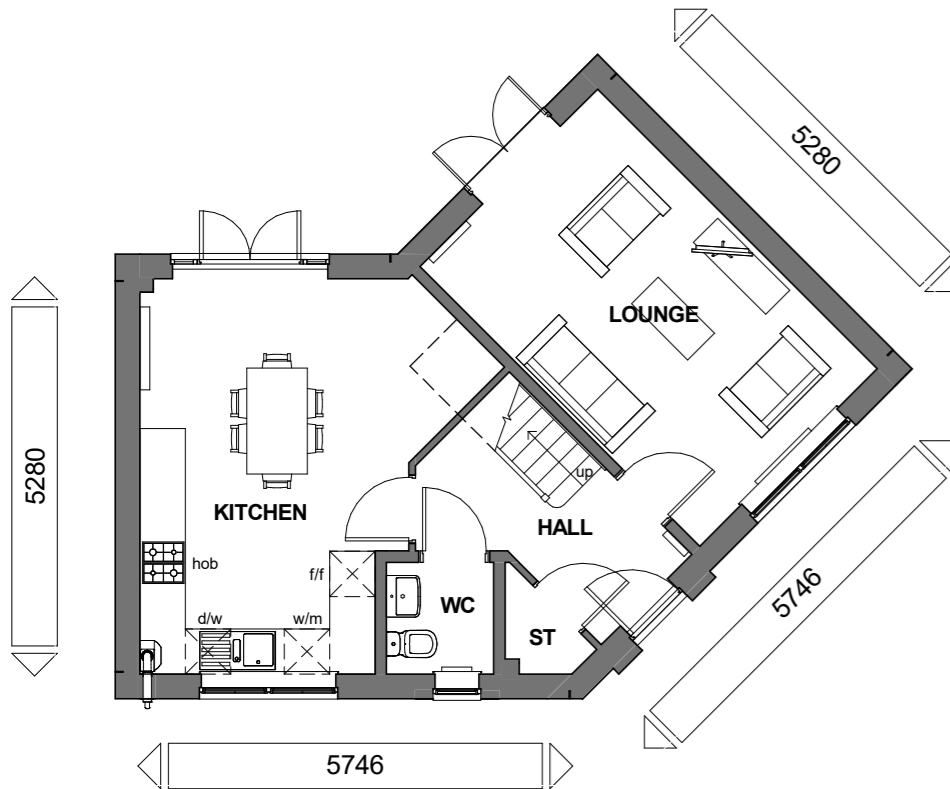

GROUND FLOOR

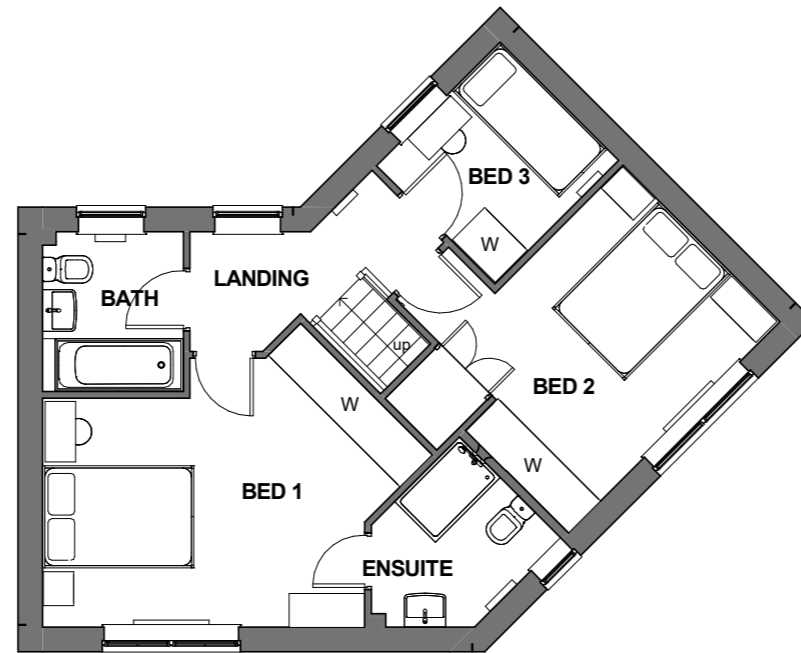

FIRST FLOOR



SIDE ELEVATION

Floor Area: 1058 ft²/ 98.3 m²

Sales Name: Eskdale Classic (Det)

House Type Code: BESK 56SD

Spec: EMBASSY Drawing No: 01 Date: APR 2017

Drawn: SC Checked: Scale: 1 : 100 @A3

WARNING TO HOUSE-PURCHASERS

Buyers are warned that this is a working drawing and the contents of this drawing may be subject to change during the progress of the build process. The layout, form, content, and dimensions specified are included for general guidance only. Whilst we make every effort to ensure our drawings are up to date there may from time to time be an unavoidable delay in updating these due to changes in regulations and/or re-planning. Purchasers are advised to check with Sales Adviser whether any alterations have been made to this drawing. The contents of this drawing do not constitute a contract, part of any contract or warranty unless specifically incorporated into the contract. They should not be relied upon for the purposes of entering into a contract to purchase any property.

Planning

| Rev | Description | Date |
|-----|---|----------|
| A | Refer to Data Sheet for full revision description | Oct 2016 |



BARRATT
DEVELOPMENTS PLC