






FRONT ELEVATION

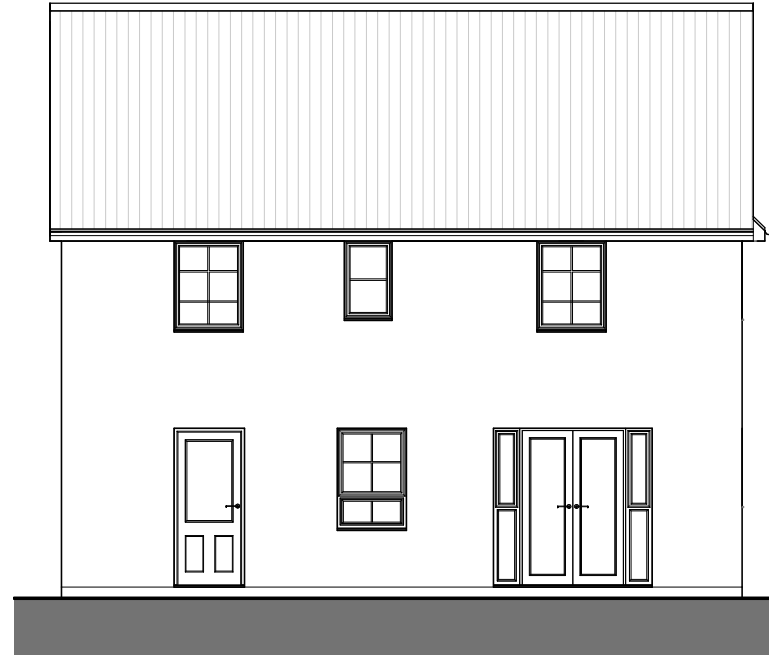


REAR ELEVATION

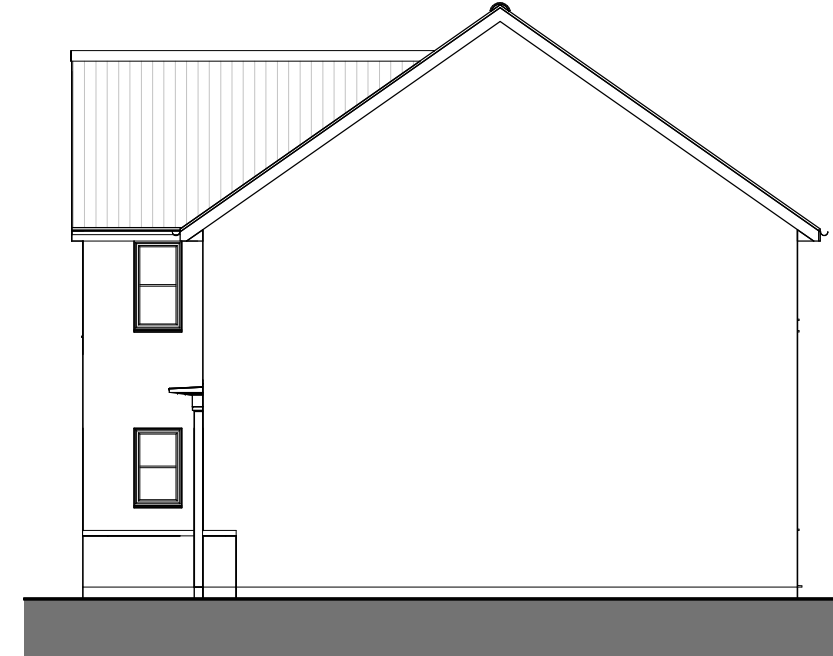


SIDE ELEVATION

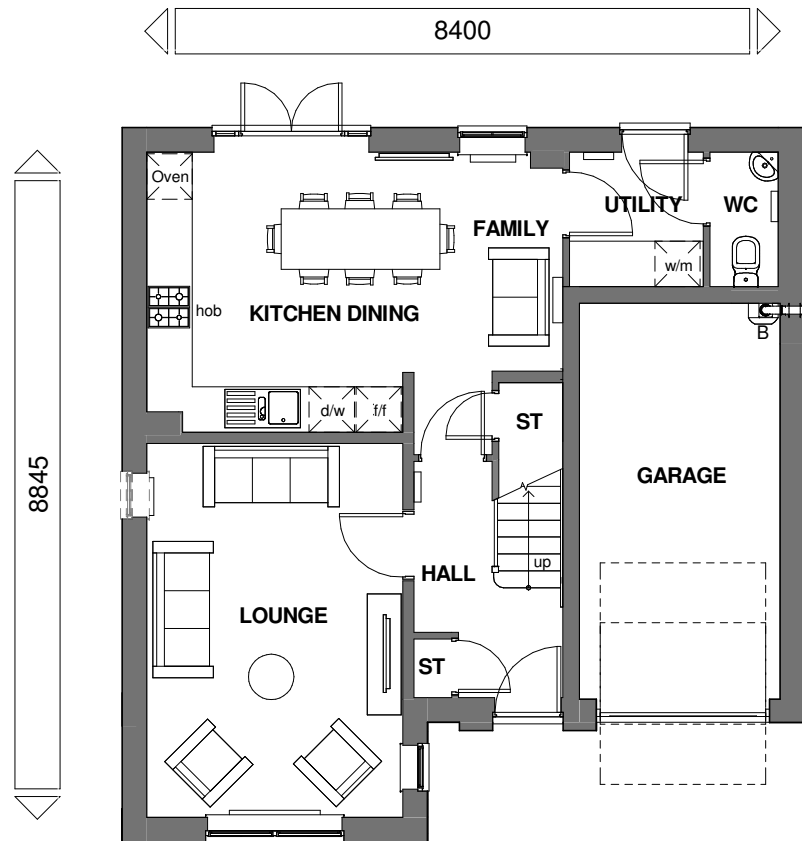

GROUND FLOOR

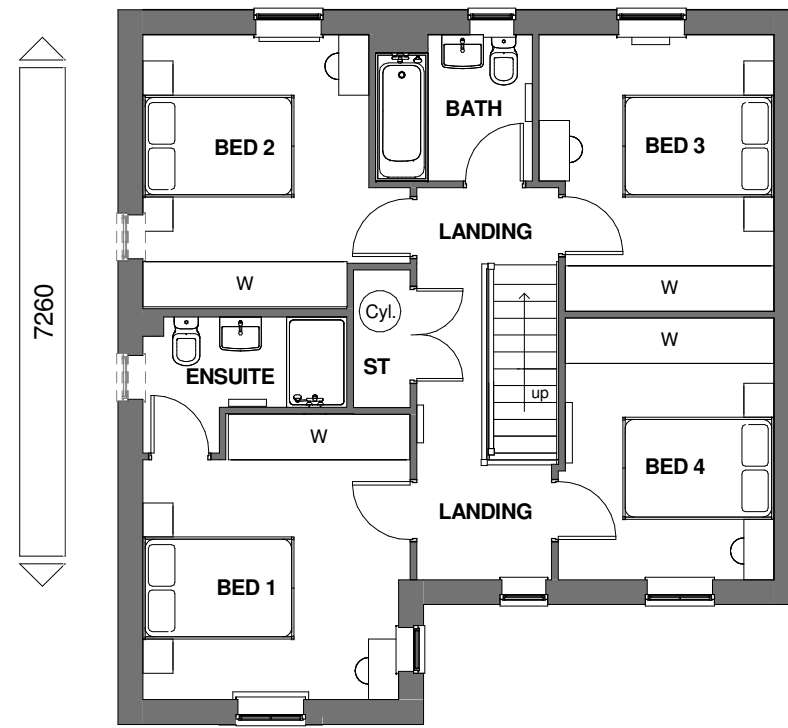

FIRST FLOOR

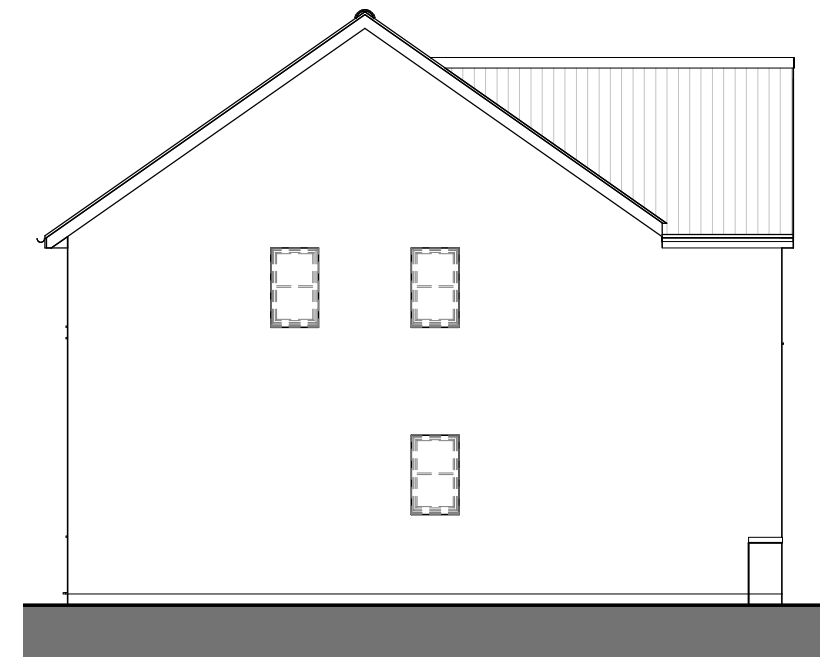

SIDE ELEVATION

Floor Area: 1267 ft² / 117.7 m²

Sales Name: Halton Classic (Det)

House Type Code: BHLN 00CD

Spec: EMBASSY Drawing No: 01 Date: April 2016

Drawn: GDT Checked: GDT Scale: 1 : 100 @A3

WARNING TO HOUSE-PURCHASERS

Buyers are warned that this is a working drawing and the contents of this drawing may be subject to change during the progress of the build process. The layout, form, content, and dimensions specified are included for general guidance only. Finishes or features shown may alter in respect of the individual properties. Whilst we make every effort to ensure our drawings are up to date there may be changes in regulations and/or re-planning. Purchasers are advised to check with Sales Adviser whether any changes are made to the contents of this drawing. This drawing does not constitute a contract, part of any contract, or be specifically incorporated into the contract. They should not be relied upon for the purposes of entering into a contract to purchase any property.

Planning

Rev	Description	Date
A	Refer to Data Sheet for full revision description	Oct 2016



BARRATT
DEVELOPMENTS PLC