





FRONT ELEVATION

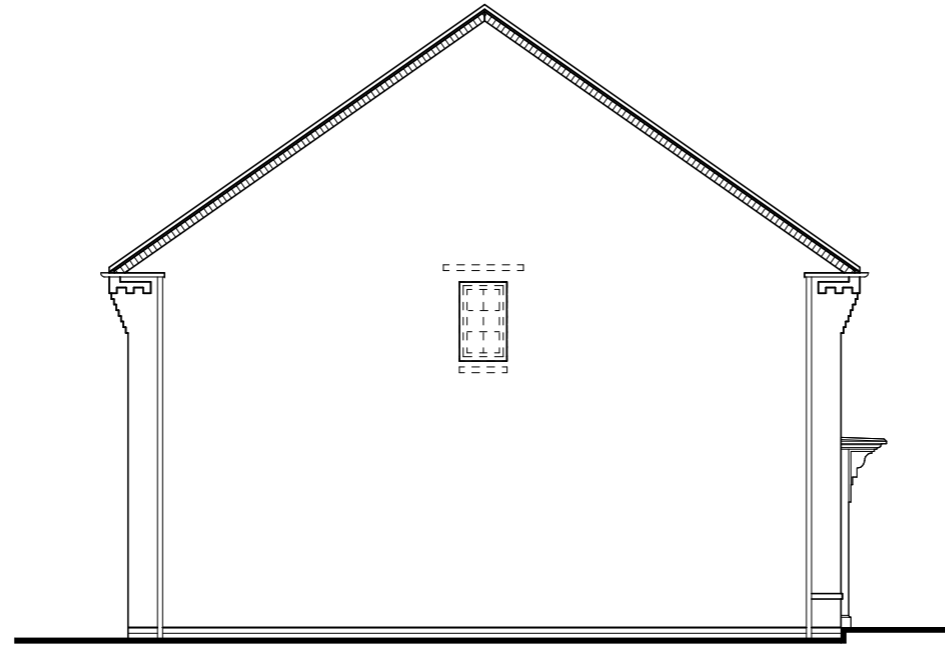


SIDE ELEVATION



REAR ELEVATION

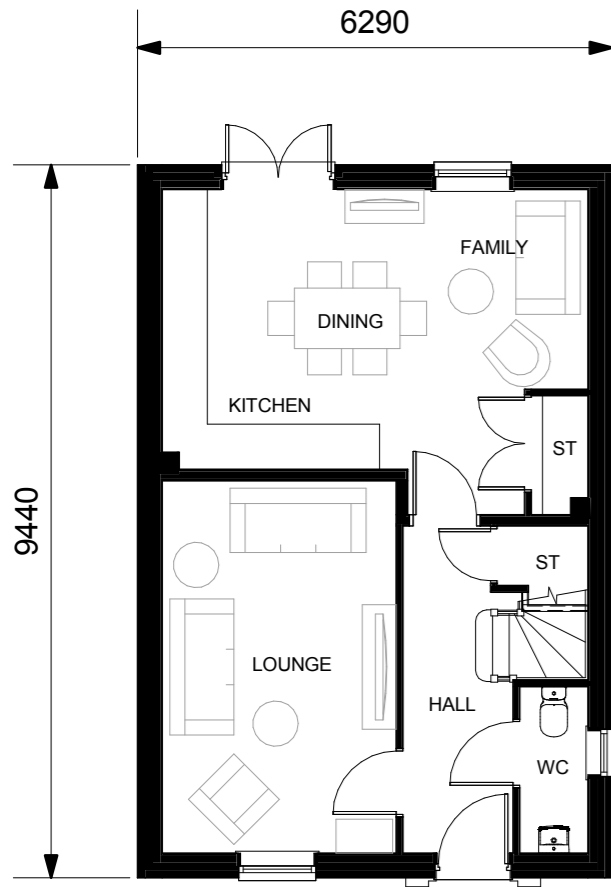

GROUND FLOOR PLAN

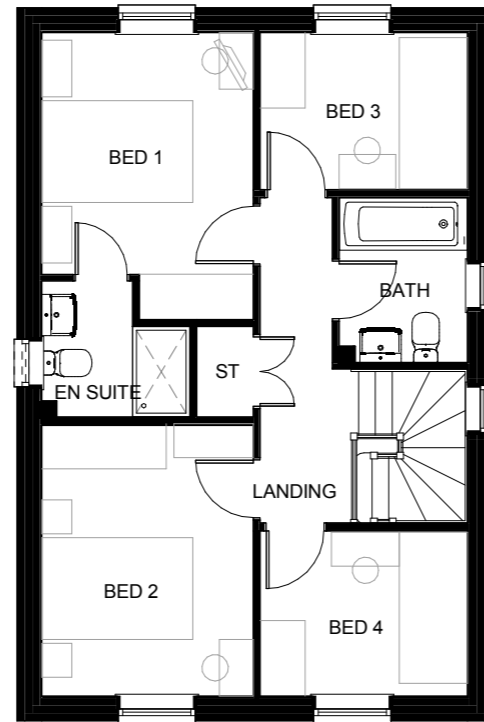

FIRST FLOOR PLAN



SIDE ELEVATION

TOTAL FLOOR AREA 1081ft²

Sales Name: INGLEBY

House Type Code: H403--C7

Spec: A2 Drawing No:02 Date: Sept 16

Drawn: GDT Checked: GDT Scale: 1 : 100

Planning Drawing

WARNING TO HOUSE-PURCHASERS.
 Buyers are warned that this is a working drawing and the contents of this drawing are subject to change without notice at any time during the build process. The layout, form, content and dimensions specified are included for general guidance only. The finishes or features shown may alter in respect of individual properties. Whilst we make every effort to ensure our drawings are up to date there may be changes to the drawings due to changes in regulations, building codes, standards, materials and/or re-planning. Purchasers are advised to check with the Sales Adviser whether any alterations have been made to this drawing. The contents of this drawing do not constitute a contract, part of any contract or warranty unless specifically incorporated into the contract. They should not be relied upon for the purposes of entering into a contract to purchase any property.



DAVID WILSON HOMES
 WHERE QUALITY LIVES