






**FRONT ELEVATION**

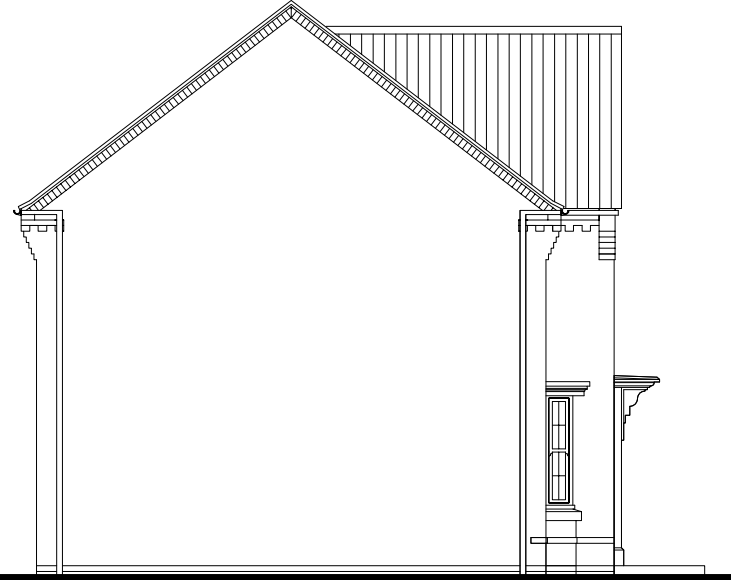

**SIDE ELEVATION**

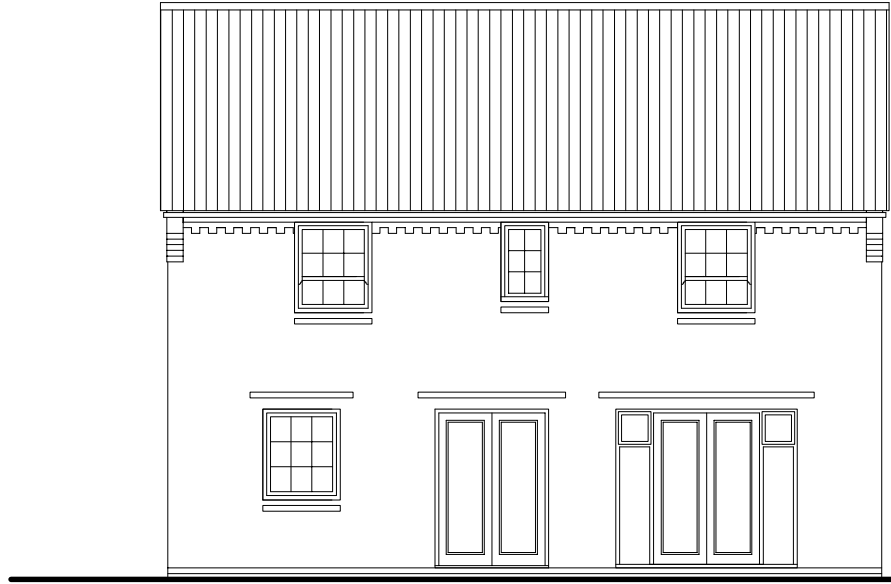

**REAR ELEVATION**

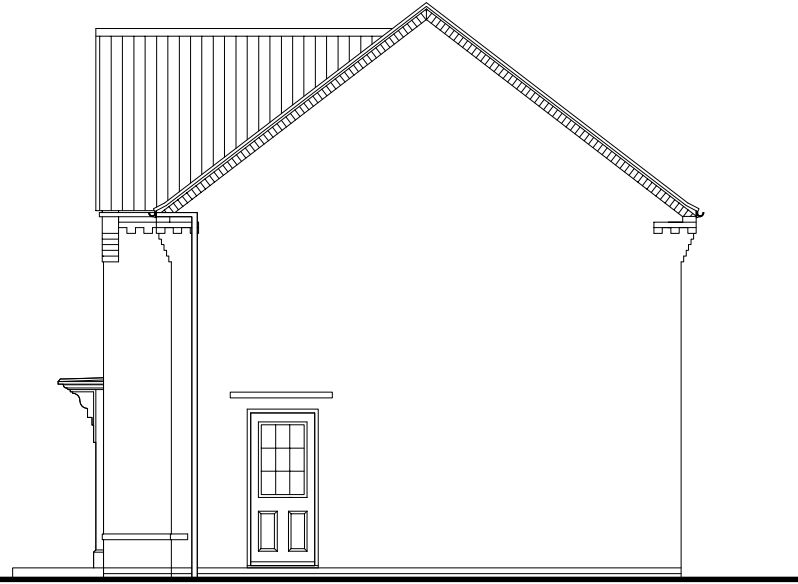

**SIDE ELEVATION**

TOTAL FLOOR AREA : 1240 Sqft

Sales Name: MITCHELL

House Type Code: H452---7

Spec: A2

Drawing No: 13

Drawn: GDT

Checked: GDT

Date: 25.08.16

Scale: 1 : 100

**WARNING TO HOUSE PURCHASERS**

Buyers are warned that this is a working drawing and the contents of this drawing are subject to change without notice. The drawings are not to be used for construction or for any other purpose without the written consent of the architect. The finishes or features shown may alter in respect of individual properties. Whilst we make every effort to ensure our drawings are up to date, there may from time to time be an unavoidable delay in updating these due to changes in regulations and/or re-planning. Purchasers are advised to check with the Sales Adviser whether any alterations have been made to this drawing. The contents of this drawing do not constitute a contract, part of any contract or warranty unless specifically incorporated into the contract. They should not be relied upon for the purposes of entering into a contract to purchase any property.

**PLANNING - 1 OF 2**

Rev: Description:

Date: