





FRONT ELEVATION

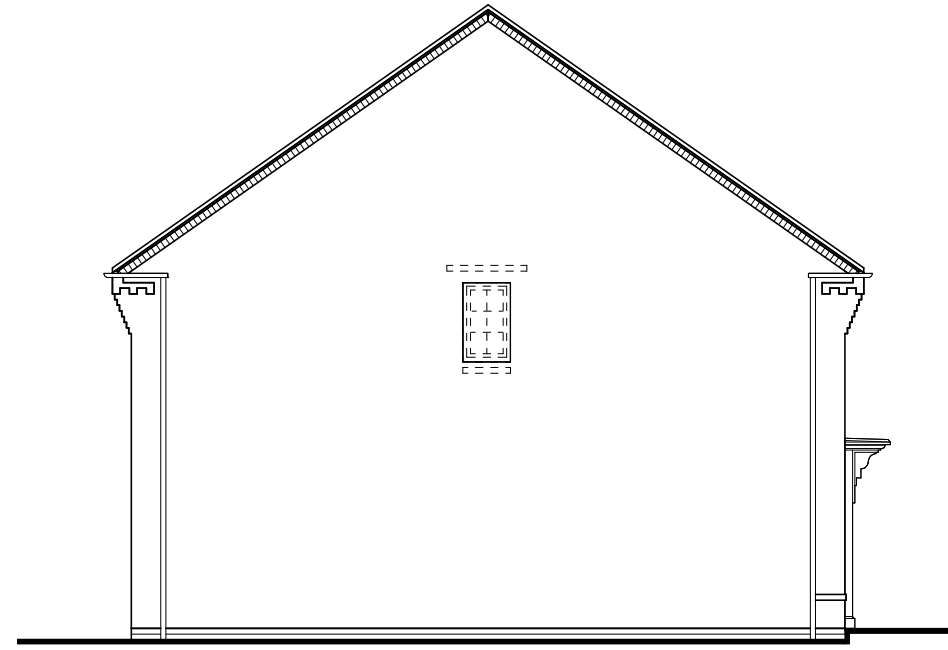


SIDE ELEVATION



REAR ELEVATION

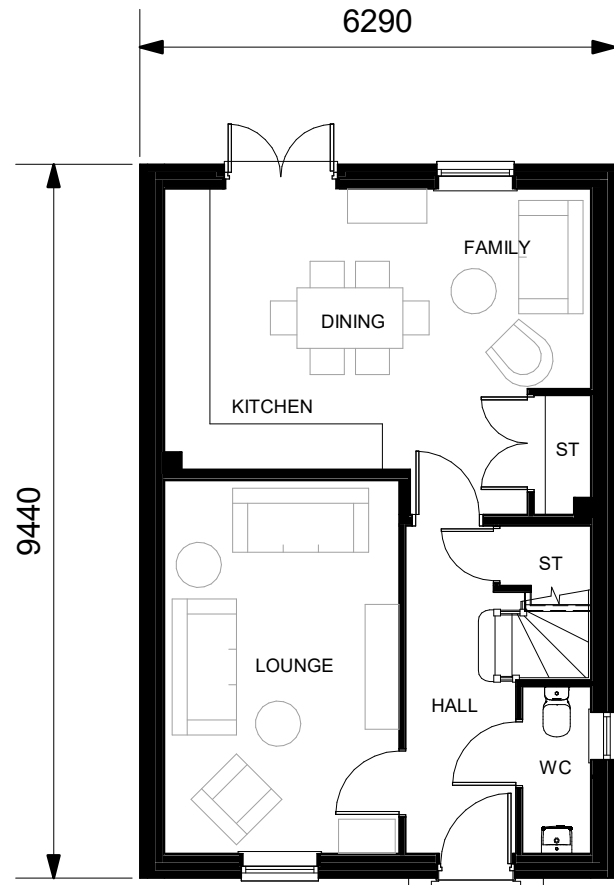

GROUND FLOOR PLAN

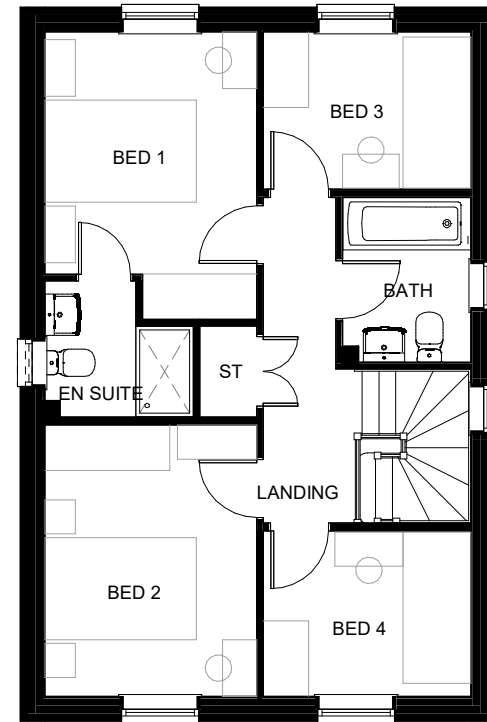

FIRST FLOOR PLAN



SIDE ELEVATION

TOTAL FLOOR AREA : 1081ft²

Sales Name: INGLEBY

House Type Code: H403--C7

Spec: A2 Drawing No:02 Date: Sept 16

Drawn: GDT Checked: GDT Scale: 1 : 100

WARNING TO HOUSE PURCHASERS.

Buyers are warned that this is a working drawing and the contents of this drawing are for general guidance only. The finishes or features shown may alter in respect of individual properties. Whilst we make every effort to ensure our drawings are up to date there may be changes in the details of the drawing from time to time due to an unavoidable delay in updating these due to changes in the design of the property. Advertiser whether any alterations have been made to this drawing. The contents of this drawing do not constitute a contract, part of any contract or warranty unless specifically incorporated into the contract. They should not be relied upon for the purposes of entering into a contract to purchase any property.

Planning Drawing

B Please refer to Data Sheet for full revision. Sept 18



DAVID WILSON HOMES
WHERE QUALITY LIVES