




FRONT ELEVATION



SIDE ELEVATION




REAR ELEVATION

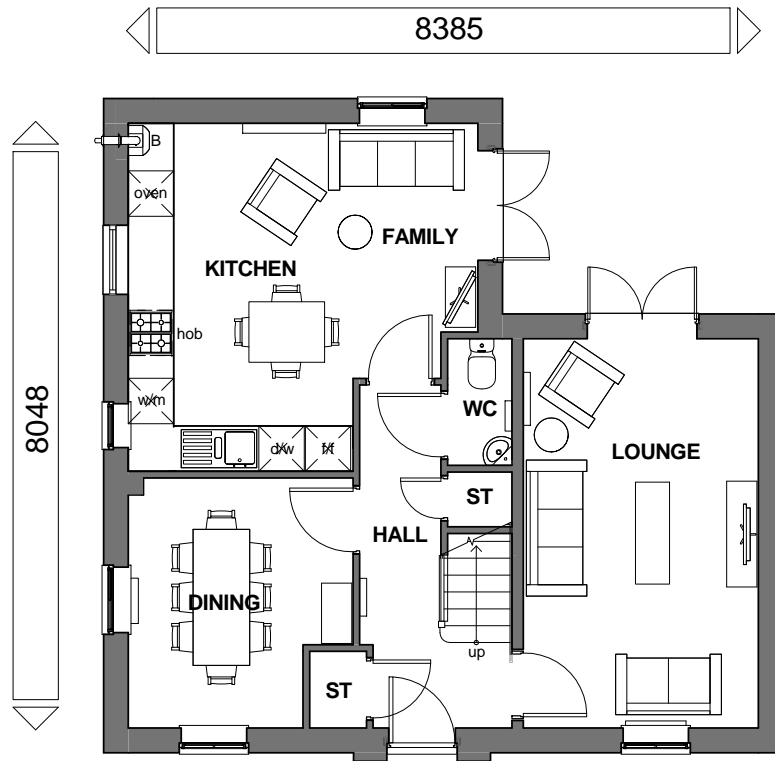

GROUND FLOOR



FIRST FLOOR

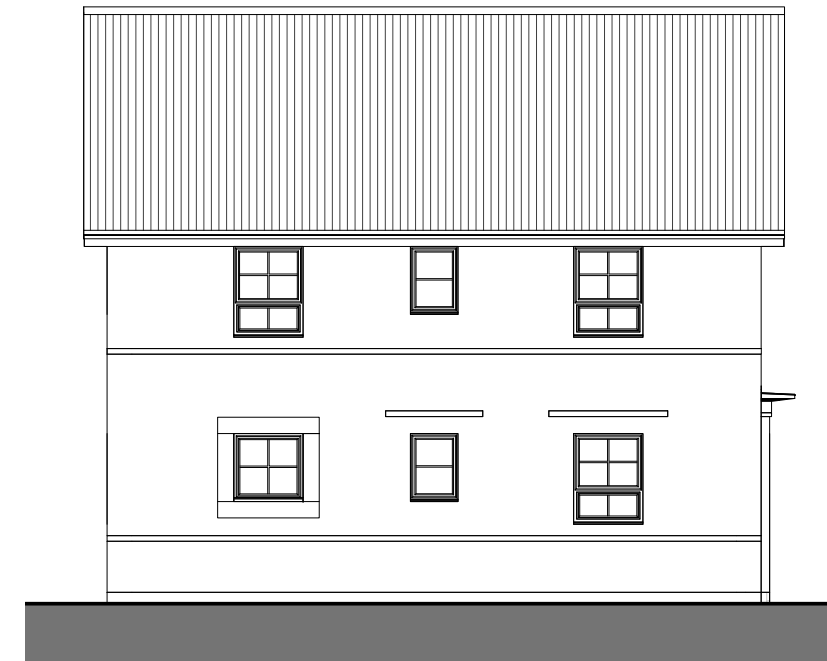

SIDE ELEVATION

Floor Area: 1225 ft² / 113.8 m²

Sales Name: Alderney Classic (Det)

House Type Code: BALD 00CD

Spec: EMBASSY Drawing No: 01

Date: April 2016

Drawn: GDT

Checked: GDT

Scale: 1 : 100 @A3

WARNING TO HOUSE-PURCHASERS

Buyers are warned that this is a working drawing and the contents of this drawing may be subject to change during the progress of the build process. The layout form, content, and dimensions specified are included for general guidance only. Finishes or features shown may alter in respect of the individual properties. Whilst we make every effort to ensure our drawings are up to date there may be changes in regulations and/or re-planning. Purchasers are advised to check with Sales Adviser whether any alterations have been made to this drawing. The contents of this drawing are not to be used for any other purpose and should not be relied upon specifically incorporated into the contract. They should not be relied upon for the purposes of entering into a contract to purchase any property.

Planning

Rev	Description	Date
A	Refer to Data Sheet for full revision description	Oct 2016
B	Refer to Data Sheet for full revision description	Mar 2017



BARRATT
DEVELOPMENTS PLC