


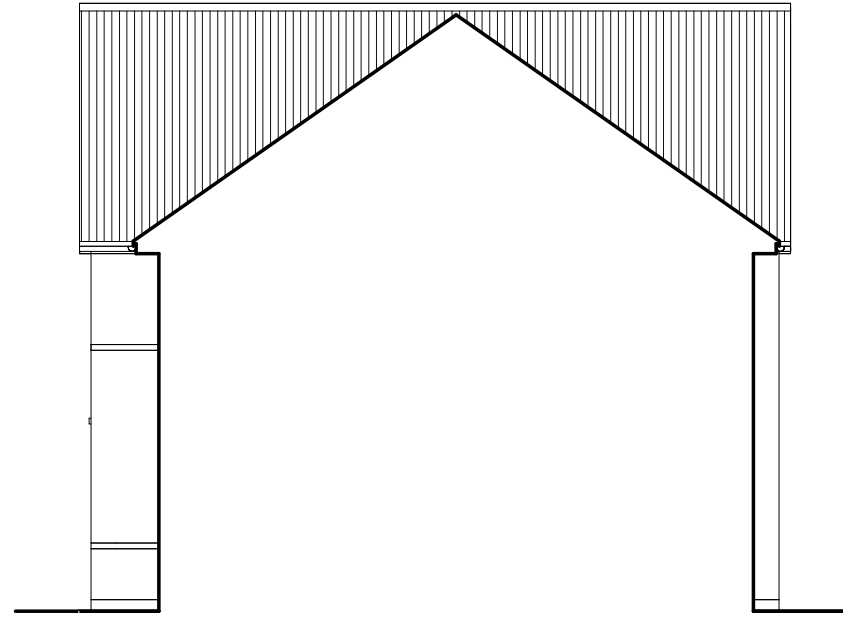


FRONT ELEVATION




REAR ELEVATION



SIDE ELEVATION

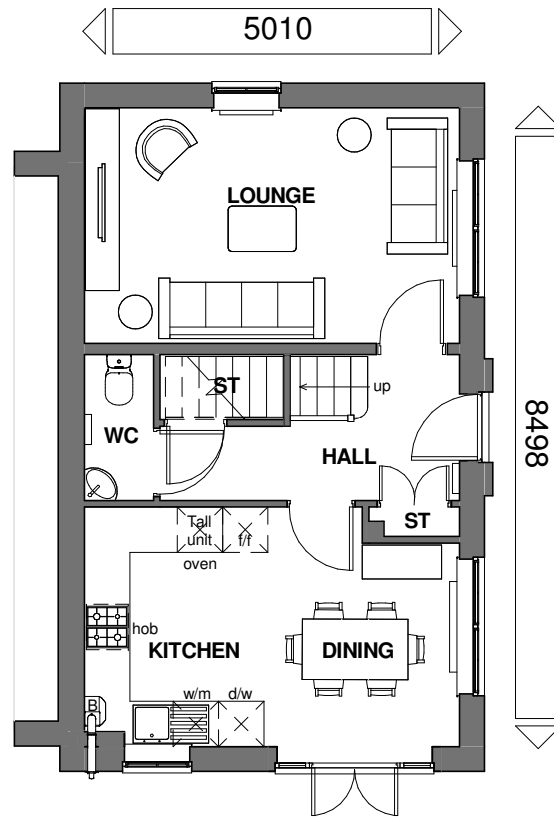

GROUND FLOOR

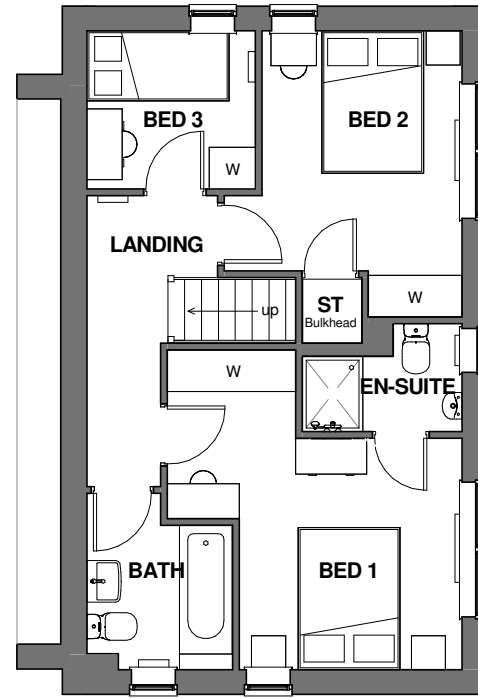

FIRST FLOOR



SIDE ELEVATION

Floor Area: 917 ft² /85.1 m²

Sales Name: Ennerdale Classic (End)

House Type Code: BENN 00CE

Spec: AMBASSADOR Drawing No: 01 Date: April 2016

Drawn: GDT Checked: GDT Scale: 1 : 100 @A3

WARNING TO HOUSE-PURCHASERS
 Buyers are warned that this is a working drawing and the contents of this drawing may be subject to change during the progress of the build process. The layout, form, content, and dimensions specified are included for general guidance only. Finishes or features shown may alter in respect of the individual properties. Whilst we make every effort to ensure our drawings are up to date there may from time to time be an unavoidable delay in updating these due to changes in regulations and/or re-planning. Purchasers are advised to check with Sales Adviser whether any changes to the contents of this drawing are the result of a change in law or do not constitute a contract, part of any contract, or otherwise specifically incorporated into the contract. They should not be relied upon for the purposes of entering into a contract to purchase any property.

Planning	
Rev	Description
A	Refer to Data Sheet for full revision description
Date	Oct 2016



BARRATT
DEVELOPMENTS PLC