




**FRONT ELEVATION**




**REAR ELEVATION**



**SIDE ELEVATION**

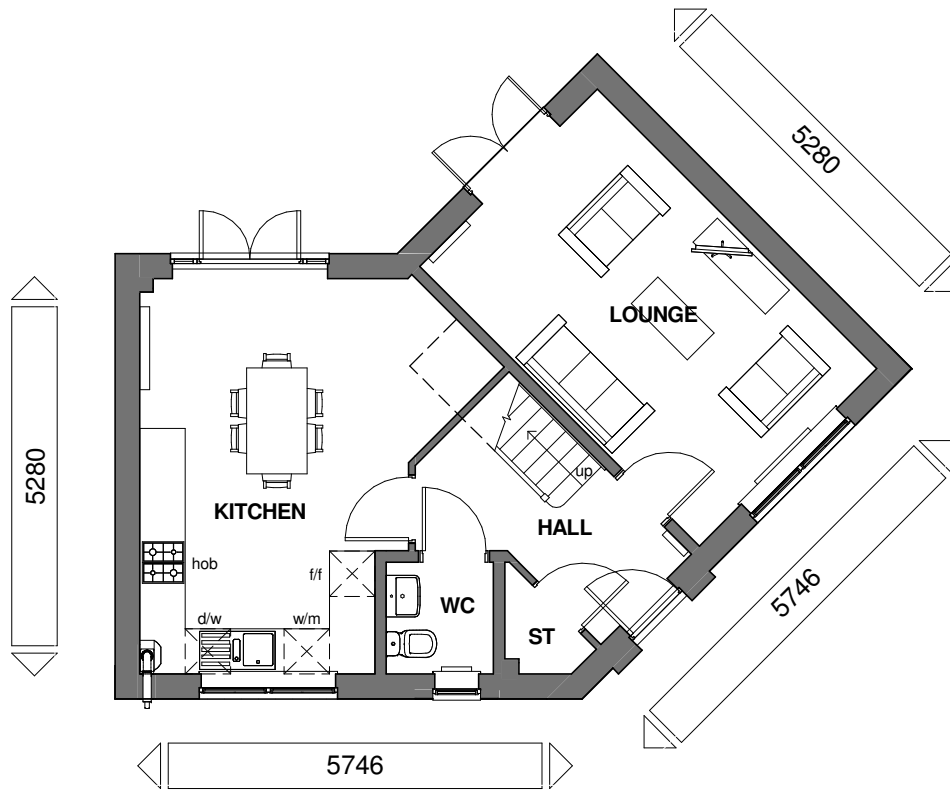

**GROUND FLOOR**

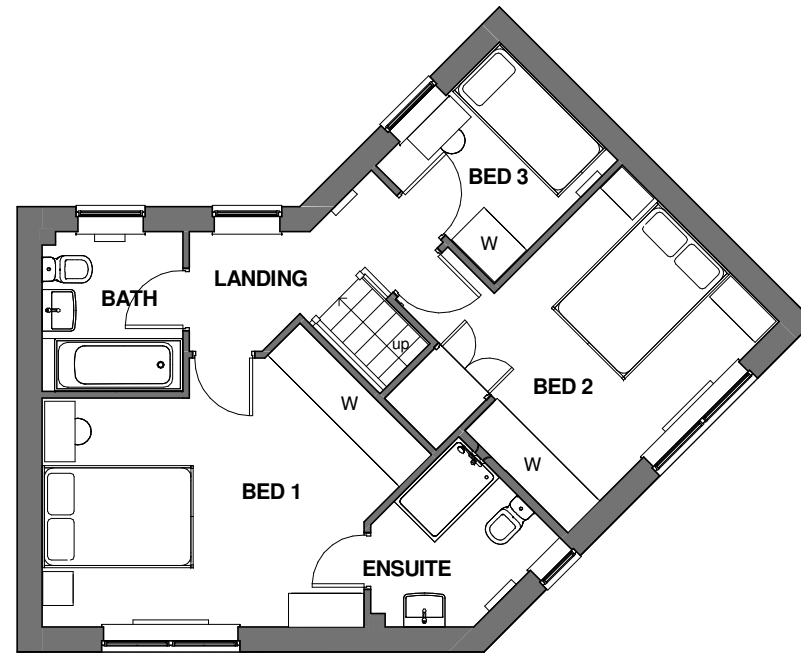

**FIRST FLOOR**



**SIDE ELEVATION**

Floor Area: 1058 ft<sup>2</sup> / 98.3 m<sup>2</sup>

Sales Name: Eskdale Classic (Det)

House Type Code: BESK 00CD

Spec: EMBASSY Drawing No: 01 Date: April 2016

Drawn: GDT Checked: GDT Scale: 1 : 100 @A3

**WARNING TO HOUSE-PURCHASERS**

Buyers are warned that this is a working drawing and the contents of this drawing may be subject to change during the progress of the build process. The layout, form, content, and dimensions specified are included for general guidance only. Finishes or features shown may alter in respect of the individual properties. Whilst we make every effort to ensure our drawings are up to date there may be changes in regulations and/or re-planning. Purchasers are advised to check with Sales Adviser whether any changes to the contents of this drawing do not constitute a contract, part of any contract, or are specifically incorporated into the contract. They should not be relied upon for the purposes of entering into a contract to purchase any property.

**Planning**

Rev	Description	Date
A	Refer to Data Sheet for full revision description	Aug 2016



**BARRATT**  
DEVELOPMENTS PLC