



FRONT ELEVATION 1



FRONT ELEVATION 2



REAR ELEVATION



SIDE ELEVATION

TOTAL FLOOR AREA : 1491 Sqft

Sales Name: AVONDALE

House Type Code: H456---7

Spec: A1

Drawn: GDT

Drawing No: 13

Checked: GDT

Date: 25.08.16

Scale: 1:100

WARNING TO HOUSE-PURCHASERS.

Buyers are warned that this is a working drawing and the contents of this drawing may be subject to change during the progress of the build process. The layout, form, content and dimensions specified are included for general guidance only. The drawings are not to be used for construction purposes. We make every effort to ensure our drawings are up to date, there may be an unavoidable delay in updating these due to changes in regulations and/or re-planning. Purchasers are advised to check with the Sales Adviser whether any alterations have been made to this drawing. The contents of this drawing do not constitute a contract, part of any contract or warranty unless specifically incorporated into the contract. They should not be relied upon for the purposes of entering into a contract to purchase any property.


PLANNING 1 OF 2

A Refer to Data Sheet for Full Details

Sept 17


B Chimney added.

08.04.19

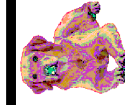


DAVID WILSON HOMES

WHERE QUALITY LIVES

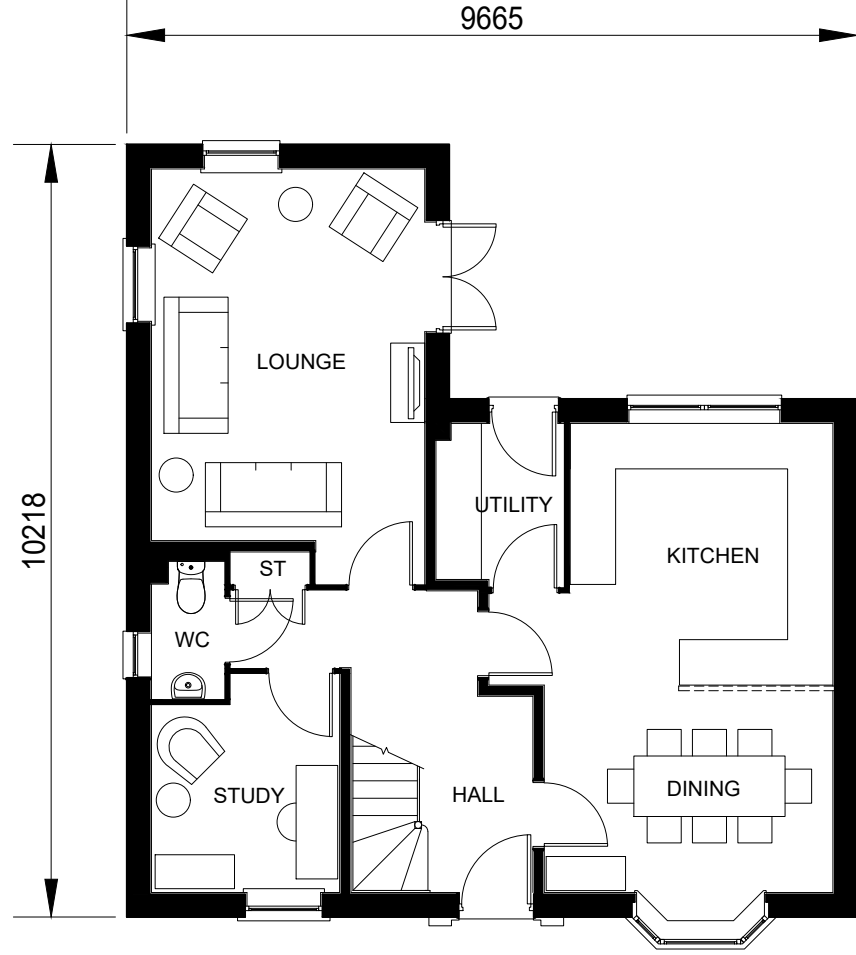

GROUND FLOOR PLAN

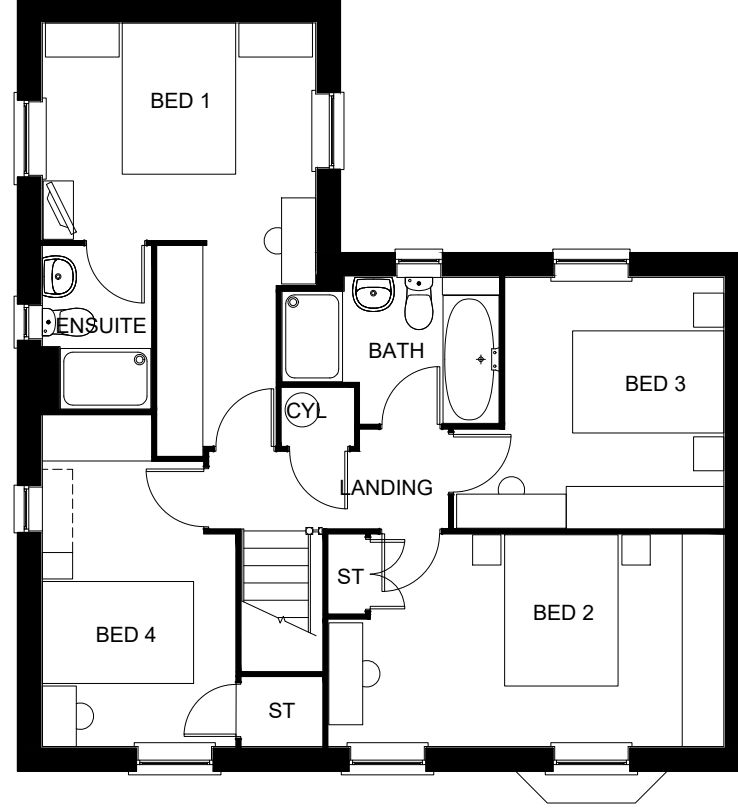

FIRST FLOOR PLAN

TOTAL FLOOR AREA : 1491 Sqft

Sales Name: AVONDALE

House Type Code: H456---7

Spec: A1

Drawing No: 14

Date: 25.08.16

Drawn: GDT

Checked: GDT


Scale: 1:100

PLANNING 2 OF 2

B Refer to Data Sheet for Full Details

Sept, 17

WARNING TO HOUSE-PURCHASERS.
Buyers are warned that this is a working drawing and the contents of this drawing may be subject to change during the progress of the build process. The layout, form, content and dimensions specified are included for general guidance only. The drawings are not to be used for construction purposes. We make every effort to ensure our drawings are up to date, there may be an unavoidable delay in updating these due to changes in regulations and/or re-planning. Purchasers are advised to check with the Sales Adviser whether any alterations have been made to this drawing. The contents of this drawing do not constitute a contract, part of any contract or warranty unless specifically incorporated into a contract. They should not be relied upon for the purposes of entering into a contract to purchase any property.

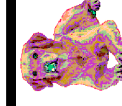

DAVID WILSON HOMES
WHERE QUALITY LIVES