

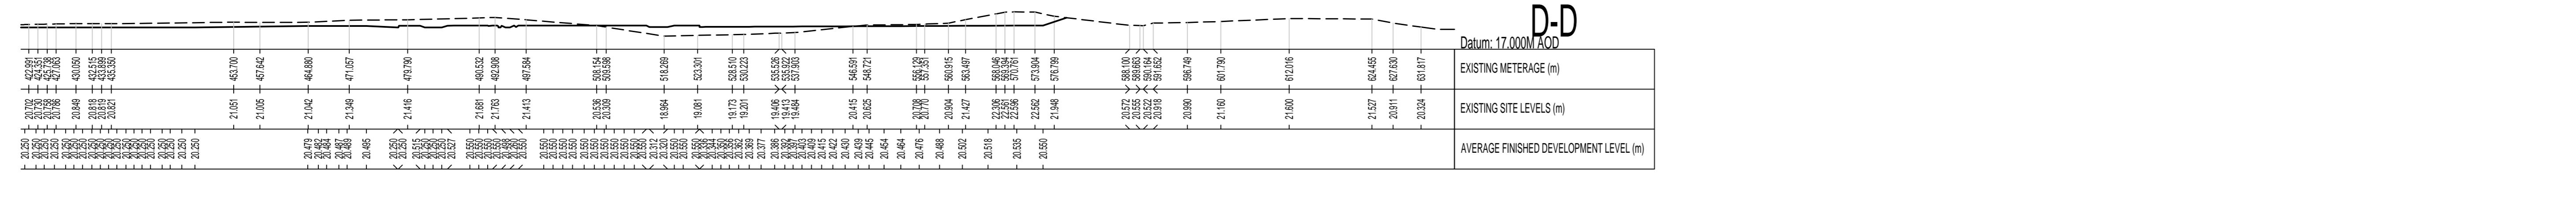
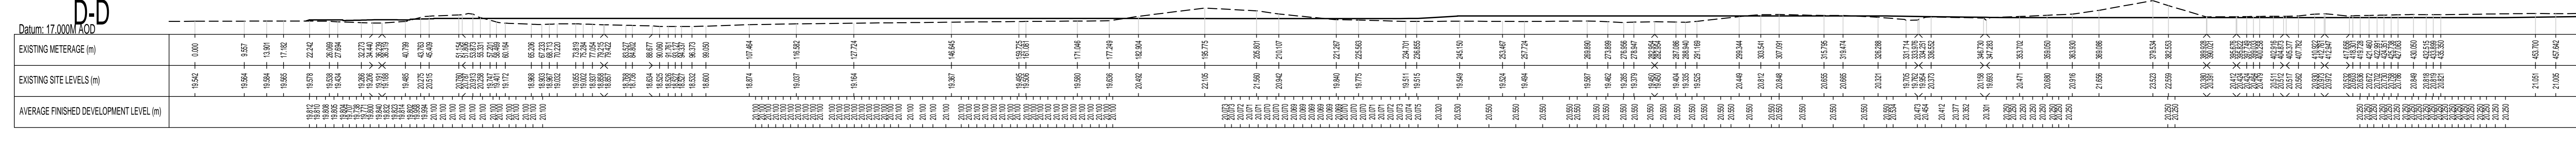
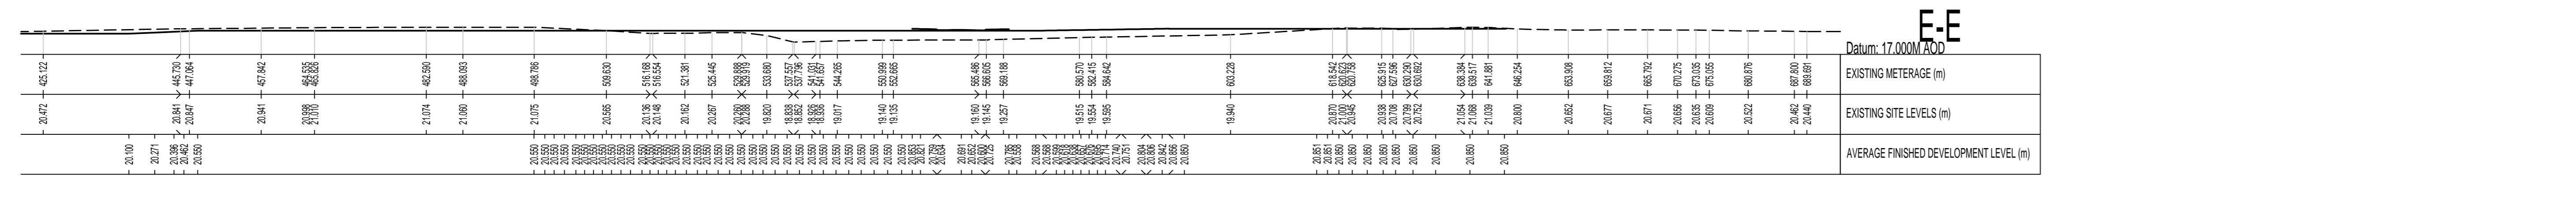
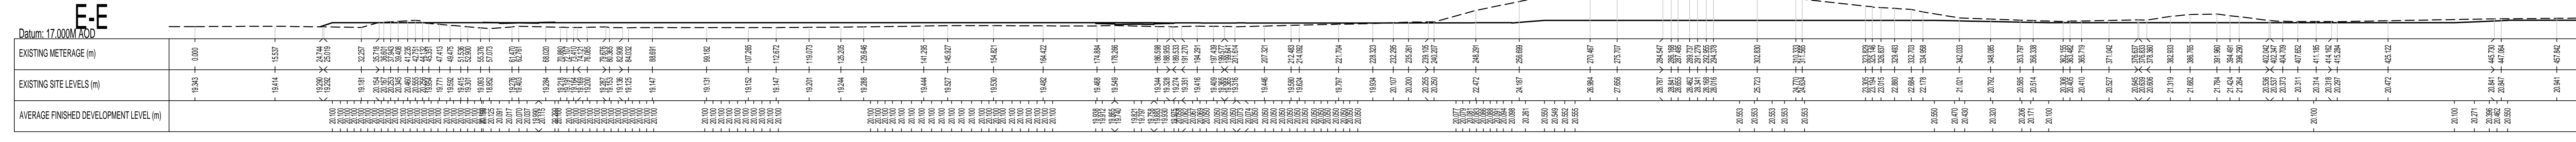
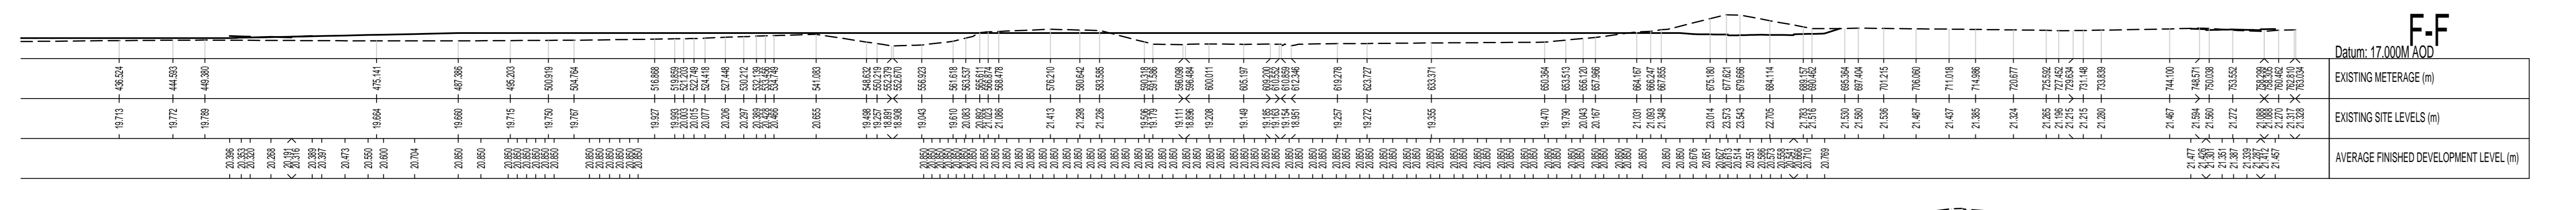
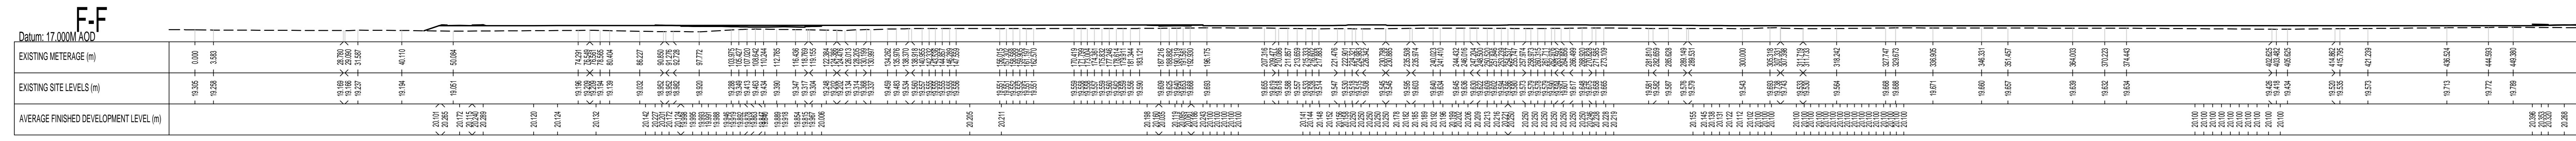
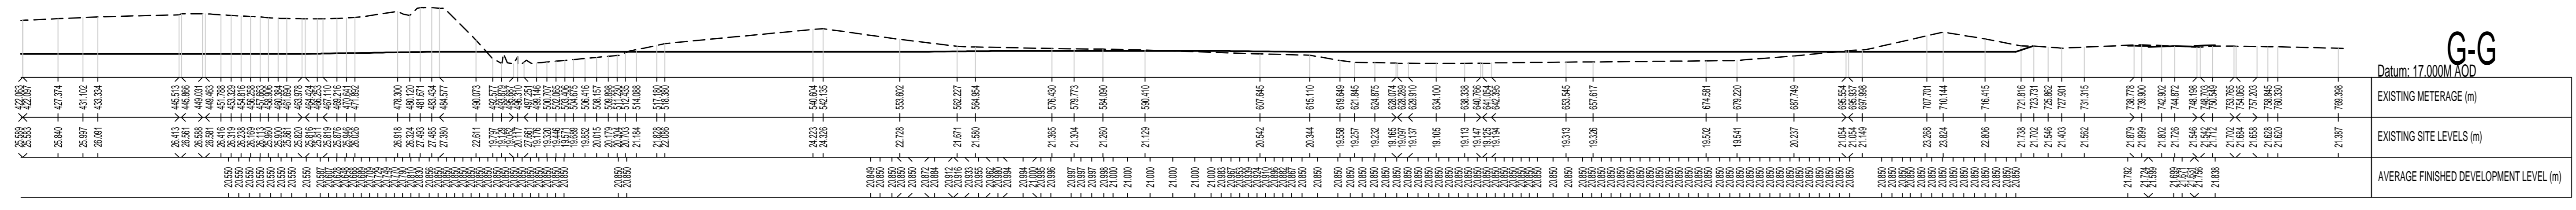
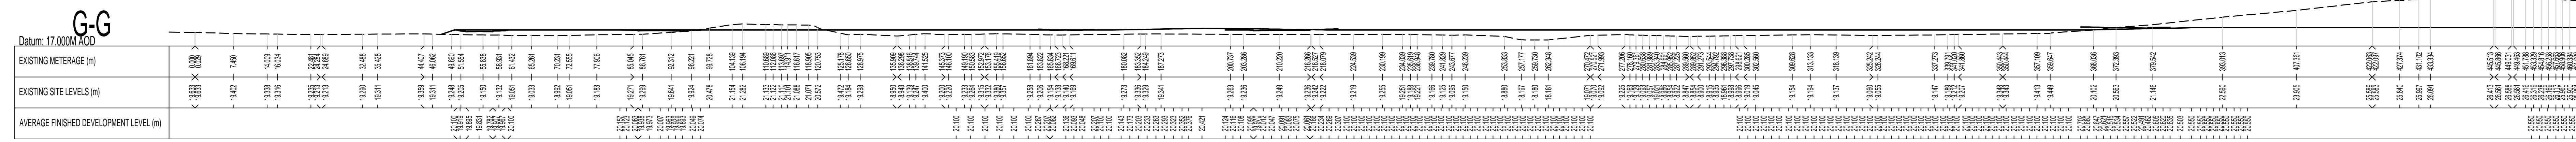


WARNING TO HOUSE-PURCHASERS
Property Misdescriptions Act 1991

Buyers are warned that this is a working drawing and is not intended to be treated as definitive material describing in relation to any particular property or development, any of the specified matters prescribed by any Order made under the above Act. The contents of this drawing may be subject to change at any time and alterations and variations can occur during the progress of the works without revision of the drawing. Consequently the layout, form, content and dimensions of the finished construction may differ materially from those shown. Nor do the contents of this drawing constitute a contract, part of any contract or warranty.

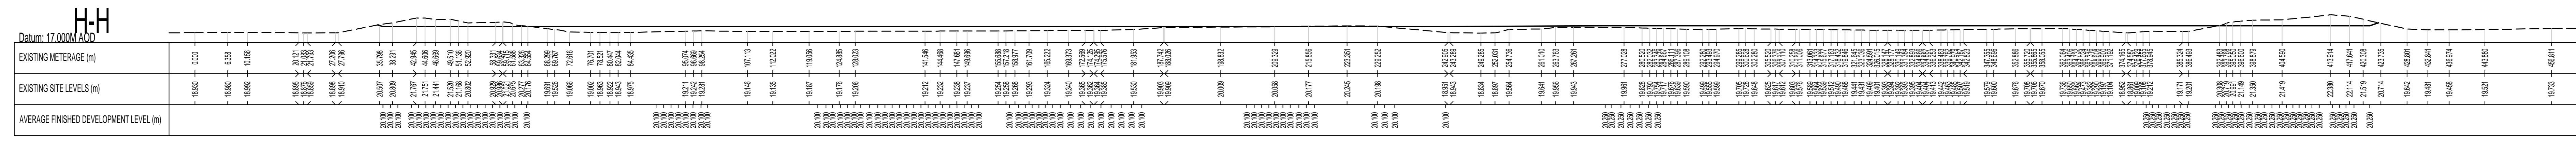

REV	DESCRIPTION	DATE	DRAWN

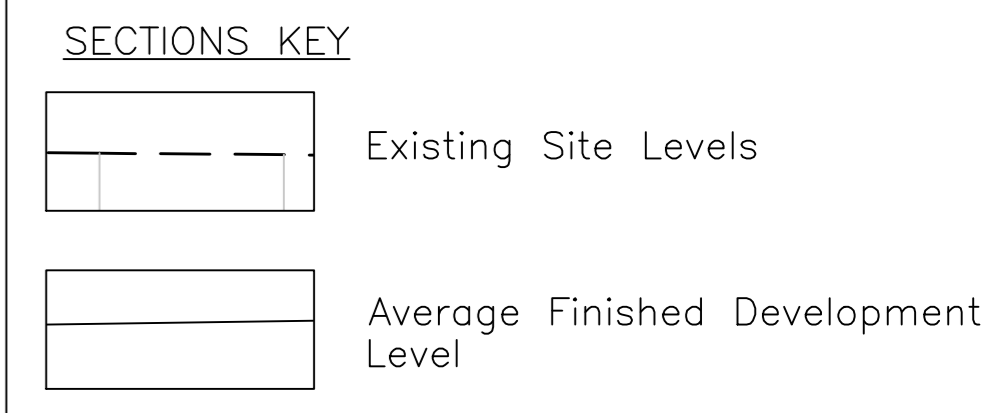

Job Former Leyland Test Track			
Title Proposed Cross-sections Through Full Site Area			
Drawn By RB	Date 12.10.17	Drawing Number 471/ED/19	Rev -
CAD By RB	Scale 1:500		