


- DO NOT SCALE**
- NOTES**
- PROPOSED INFRASTRUCTURE LAYOUT SHOWN IS THE STRUCTURE PLAN REV H, RECEIVED 29.09.17
  - PROPOSED ROADS, FEATURE LAYOUT AND CONTOURING ARE INDICATIVE ONLY AND SUBJECT TO DETAILED DESIGN AND TECHNICAL APPROVAL BY LOCAL AUTHORITY HIGHWAYS
- LEGEND**
- SITE BOUNDARY
  - PRIMARY SWALE
  - SECONDARY SWALE
  - UNDERDRAINED SECONDARY SWALE
  - APPROXIMATE HEADWALL LOCATION
  - PROPOSED PIPES/CULVERTS (PIPE SIZE TRC AT DETAILED DESIGN STAGE)
  - MANHOLE CHAMBER (ASSUMED LOCATION - TRC AT DETAILED DESIGN STAGE)
  - SUDS FEATURE/PIPE FLOW DIRECTION
  - DEVELOPMENT PARCEL DIRECTION OF DISCHARGE TO MAIN SUDS INFRASTRUCTURE
  - TREES/BUSHES TO BE REMOVED (IN ACCORDANCE WITH ARBORICULTURAL REPORT)

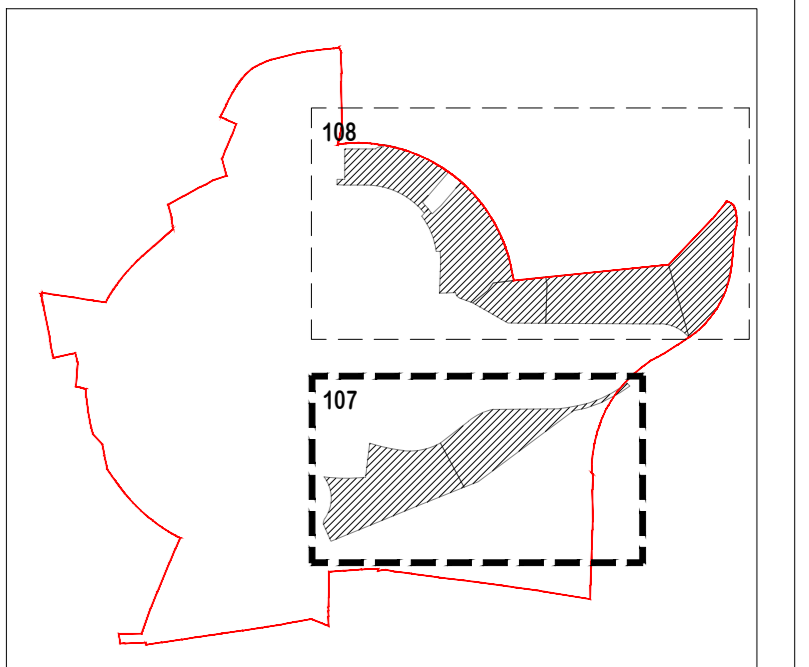

REV	DATE	BY	DESCRIPTION	CHK
P3	01.02.18	SD	CLIENT COMMENTS INCORPORATED	RN
P2	09.01.18	SD	CLIENT COMMENTS INCORPORATED	RN
P1	26.10.17	SD	FIRST FULL ISSUE FOR PLANNING	RN

**PLANNING**

Old Marsh Farm, Barm, Welsh Road, Sealand, Flintshire, CH5 2LY  
Tel: 01244 288178 email: info@betts-hydro.co.uk

**PROPERTY CAPITAL**

PROJECT: FORMER LEYLAND TEST TRACK LANCASHIRE

TITLE: PRELIMINARY DESIGN SW DRAINAGE STRATEGY [EDUCATION/EMPLOYMENT - Sheet 1 of 2]

DATE: OCT 2017 SCALE: 1:500 DRAWN: SD CHECKED: RN

PROJECT NO: HYD017 DRAWING NO: 107 REV: P3