




GENERAL ARRANGEMENT. SCALE 1:1000

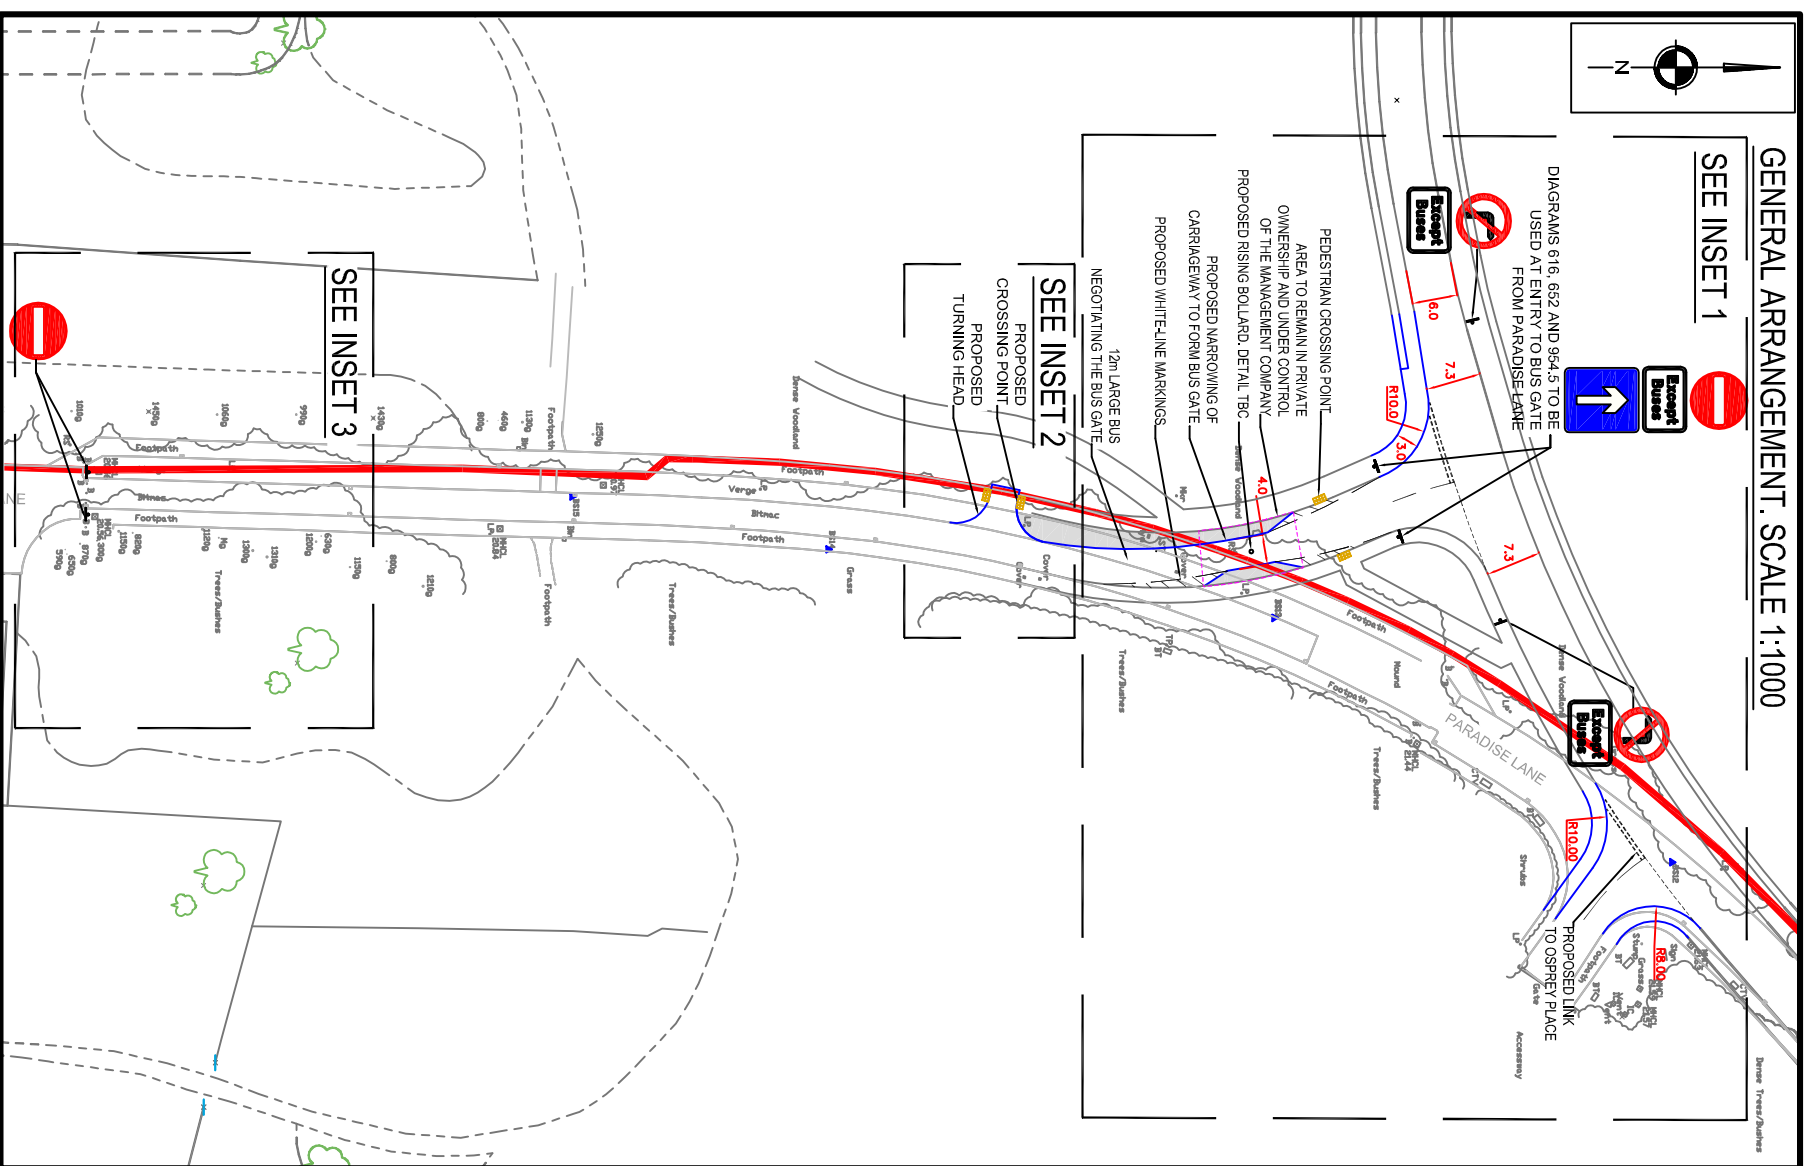


INSET 1 - BUS GATE - NORTHERN APPROACH

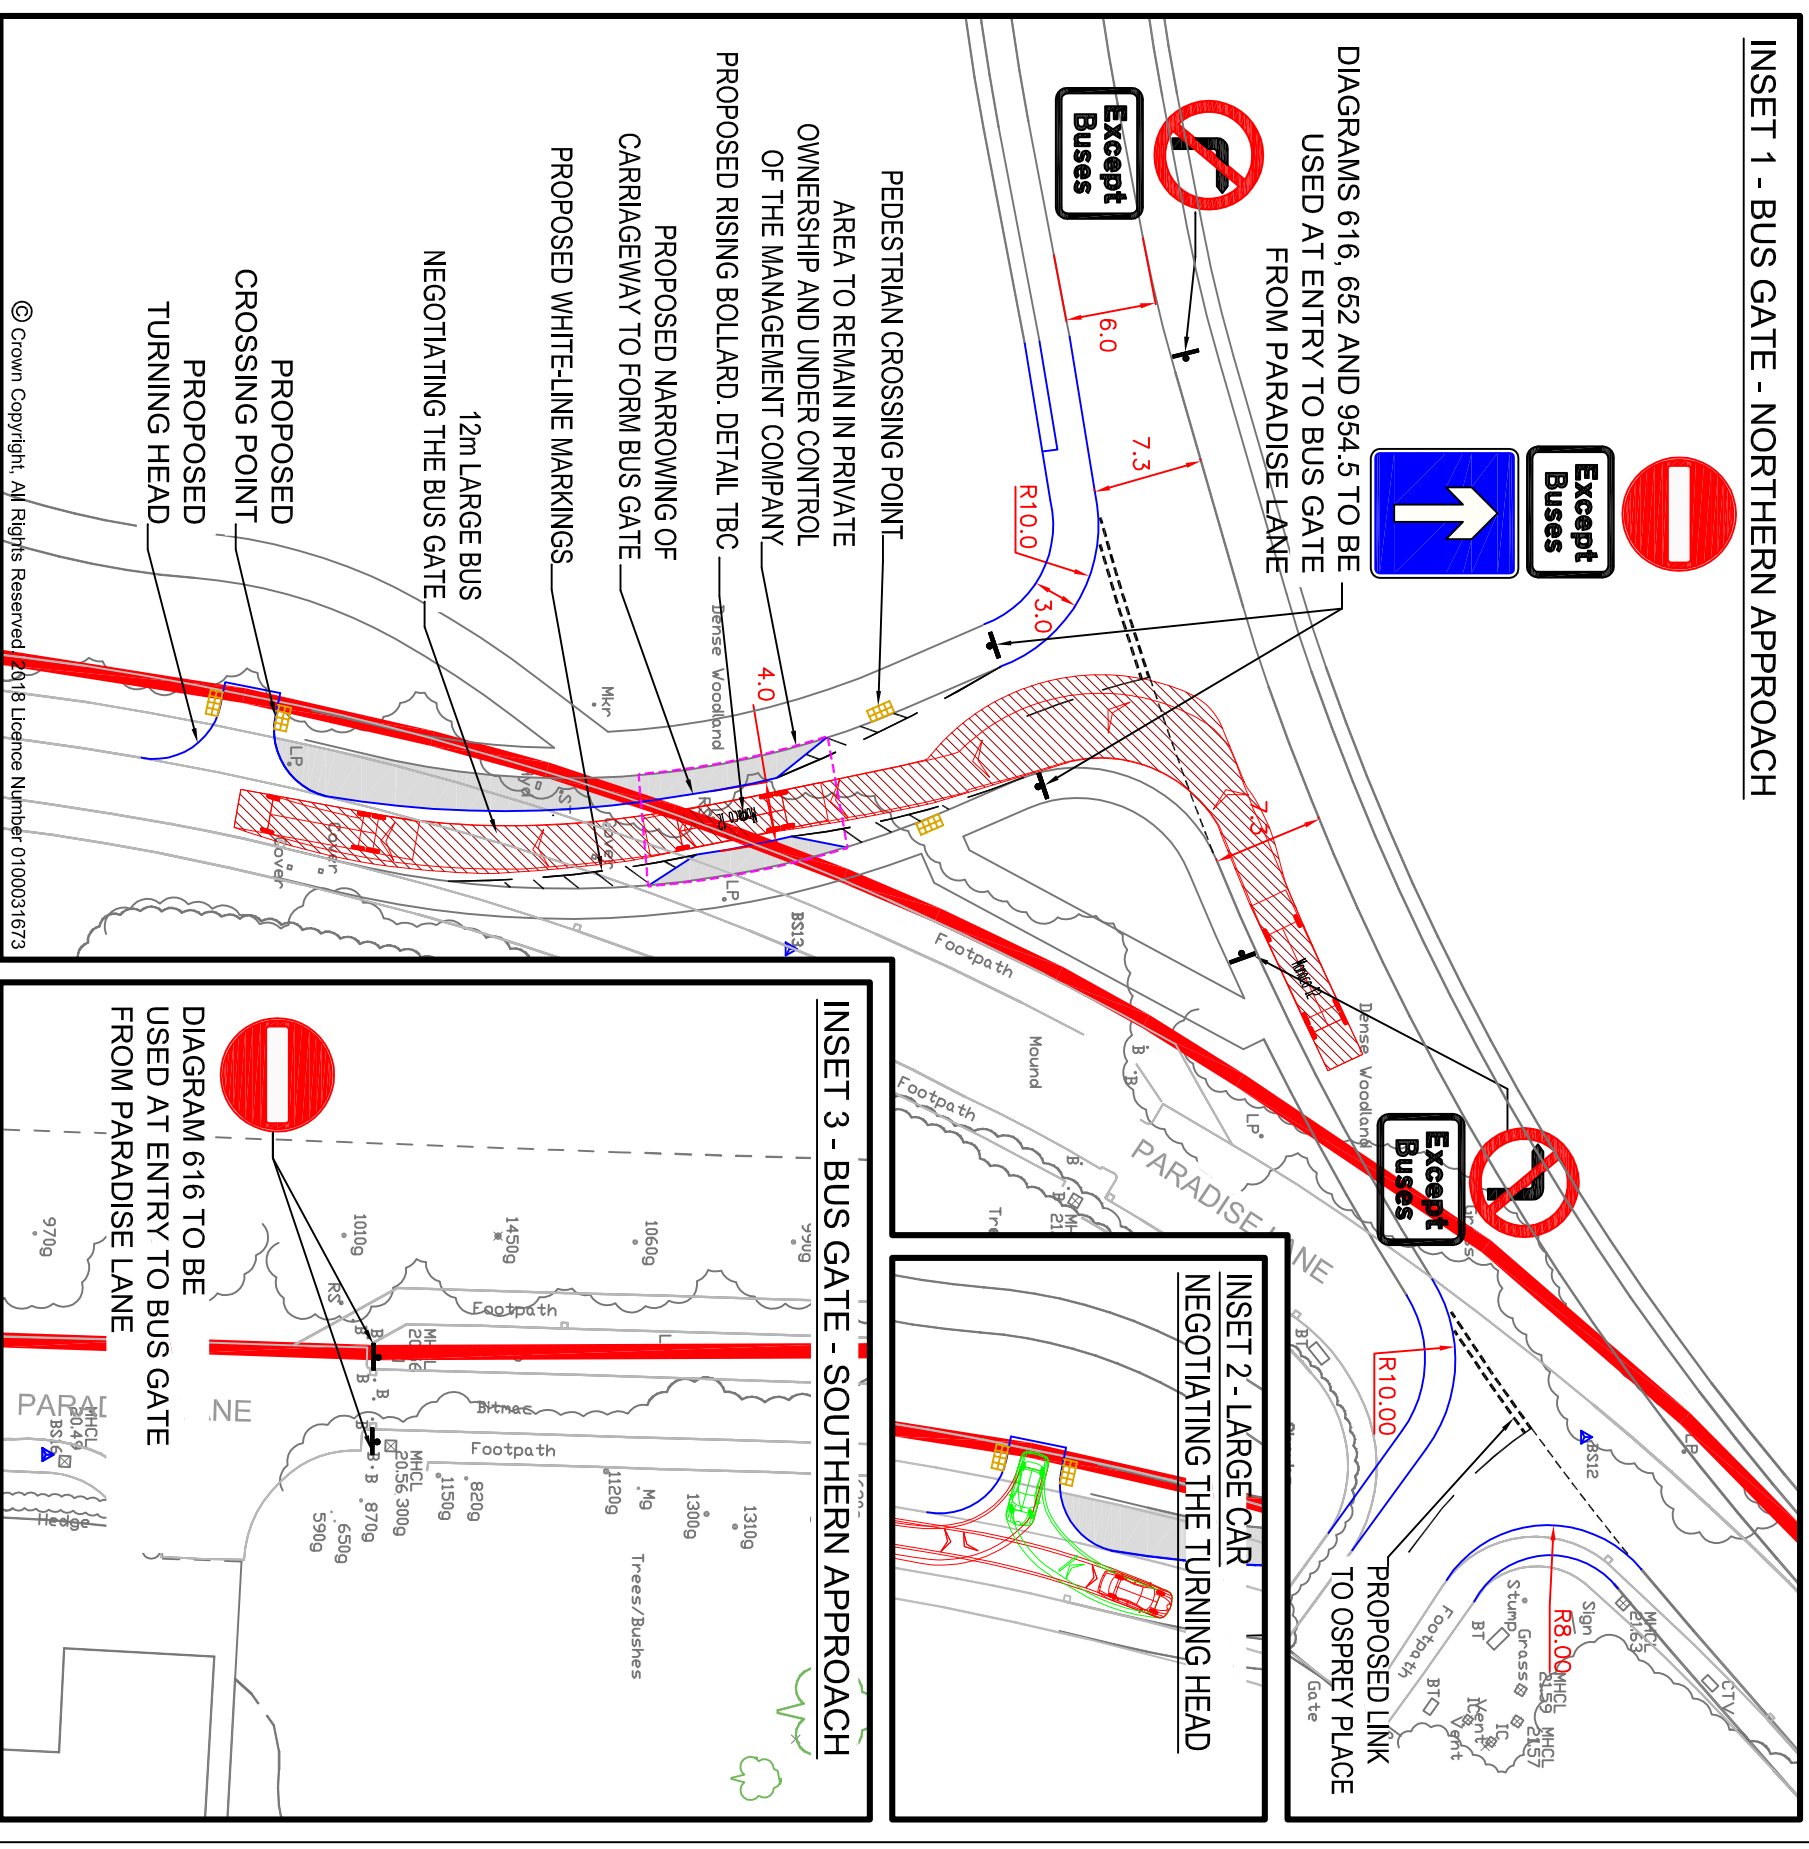

INSET 2 - LARGE CAR NEGOTIATING THE TURNING HEAD

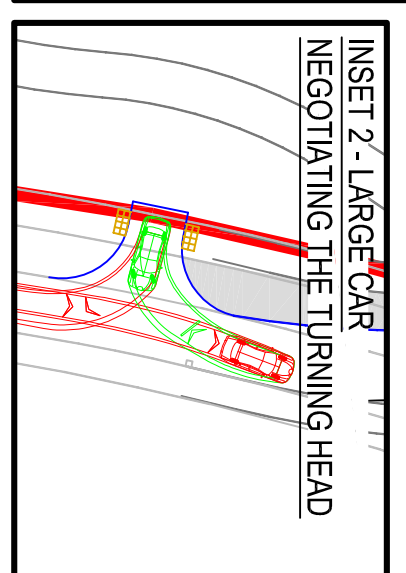

INSET 3 - BUS GATE - SOUTHERN APPROACH

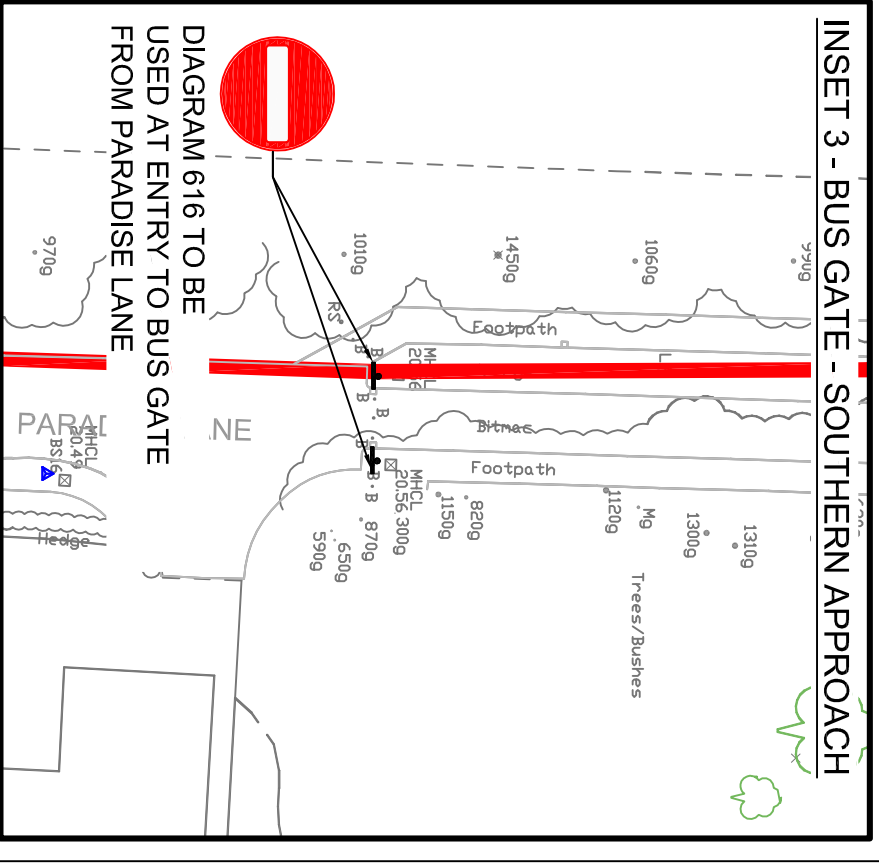

Transportation Planning : Infrastructure Design

Colwyn Chambers, 19 York Street, Manchester, M2 3BA, Tel 0161 832 4400.
www.scptransport.co.uk, Email info@scptransport.co.uk

Client
**BDW TRADING LTD AND
PROPERTY CAPITAL PLC**

Project Title
LEYLAND TEST TRACK

Drawing Title

**PROPOSED BUS GATE
(LONG TERM BUS STRATEGY
- SOUTHBOUND MOVEMENTS)**

Scale
**1:500 @ A3
UNLESS STATED**

Date
08.09.2017

Approved/
Unapproved

By

BA

Checked

PT

Status

PLANNING

Rev

Description

Date

By

Drawing No.

SCP/15043/F21

Revision

E2

Rev	Description	Date	By
E	-PROPOSED BOLLARDS. ADDITIONAL NOTES ADDED REGARDING THE MAINTENANCE OF THE BUS GATE FACILITY.	01.02.18	BA
E2	-CONSIDERATION GIVEN TO THE POTENTIAL OF AN INTERIM BUS STRATEGY AND A LONG -TERM BUS GATE STRATEGY PROPOSED TO SUIT.	07.02.18	BA