


DO NOT SCALE

- NOTES**
- PROPOSED INFRASTRUCTURE LAYOUT SHOWN IS THE STRUCTURE PLAN REV H, RECEIVED 29.09.17
  - PROPOSED ROADS, FEATURE LAYOUT AND CONTOURING ARE INDICATIVE ONLY AND SUBJECT TO DETAILED DESIGN AND TECHNICAL APPROVAL BY LOCAL AUTHORITY HIGHWAYS

- LEGEND**
- SITE BOUNDARY
  - PRIMARY SWALE
  - SECONDARY SWALE
  - UNDERGRAINED SECONDARY SWALE
  - APPROXIMATE HEADWALL LOCATION
  - PROPOSED PIPES/CULVERTS (PIPE SIZE IBC AT DETAILED DESIGN STAGE)
  - MANHOLE CHAMBER (ASSUMED LOCATION - IBC AT DETAILED DESIGN STAGE)
  - S/S/S FEATURE/PIPE FLOW DIRECTION
  - DEVELOPMENT PARCEL DIRECTION OF DISCHARGE TO MAIN S/S/S INFRASTRUCTURE
  - TREES/BUSHES TO BE REMOVED (IN ACCORDANCE WITH ARBORICULTURAL REPORT)

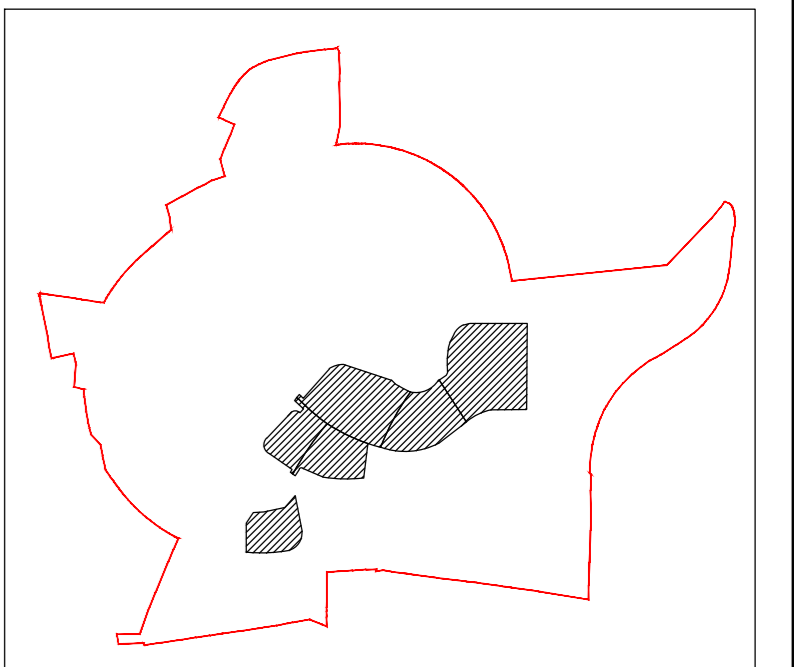

PHASING KEY PLAN  
not to scale

REV	DATE	BY	DESCRIPTION	CHK
P4	09.08.18	IC	REVISED PLANNING LAYOUT INSERTED	RN
P3	01.02.18	SD	CLIENT COMMENTS INCORPORATED	RN
P2	09.01.18	SD	CLIENT COMMENTS INCORPORATED	RN
P1	26.03.17	SD	FIRST FULL ISSUE FOR PLANNING	RN

DRAWING STATUS: **PLANNING**

**BETTS HYDRO CONSULTING ENGINEERS**  
 Old Marsh Farm Barns, Moon Road, Sealand, Felixstowe, CO1 2JY  
 Tel: 01204 288178 email: info@betts-hydro.co.uk

**PROPERTY CAPITAL**

PROJECT: **FORMER LEYLAND TEST TRACK LANCASTHIRE**

TITLE: **PRELIMINARY DESIGN SW DRAINAGE STRATEGY [PHASE 5]**

DATE: MAR 2017	SCALE: 1:500 @A0	DRAWN: SD	CHECKED: RN
PROJECT NO: HYD017	DRAWING NO: 106	REV: P4	