


PARCEL

PARADISE PARK

DO NOT SCALE

- NOTES**
1. PROPOSED INFRASTRUCTURE LAYOUT SHOWN IS THE STRUCTURE PLAN REV H, RECEIVED 29.09.17
 2. PROPOSED ROADS, FEATURE LAYOUT AND CONTOURING ARE INDICATIVE ONLY AND SUBJECT TO DETAILED DESIGN AND TECHNICAL APPROVAL BY LOCAL AUTHORITY HIGHWAYS

- LEGEND**
- SITE BOUNDARY
 - PRIMARY SWALE
 - SECONDARY SWALE
 - UNDERDRAINED SECONDARY SWALE
 - APPROXIMATE HEADWALL LOCATION
 - PROPOSED PIPES/CULVERTS (PIPE SIZE TO BE DETAILED DESIGN STAGE)
 - MANHOLE CHAMBER (ASSUMED LOCATION - TO BE DETAILED DESIGN STAGE)
 - SUDS FEATURE/PIPE FLOW DIRECTION
 - DEVELOPMENT PARCEL DIRECTION OF DISCHARGE TO MAIN SUDS INFRASTRUCTURE
 - TREES/BUSHES TO BE REMOVED (IN ACCORDANCE WITH ARBORICULTURAL REPORT)

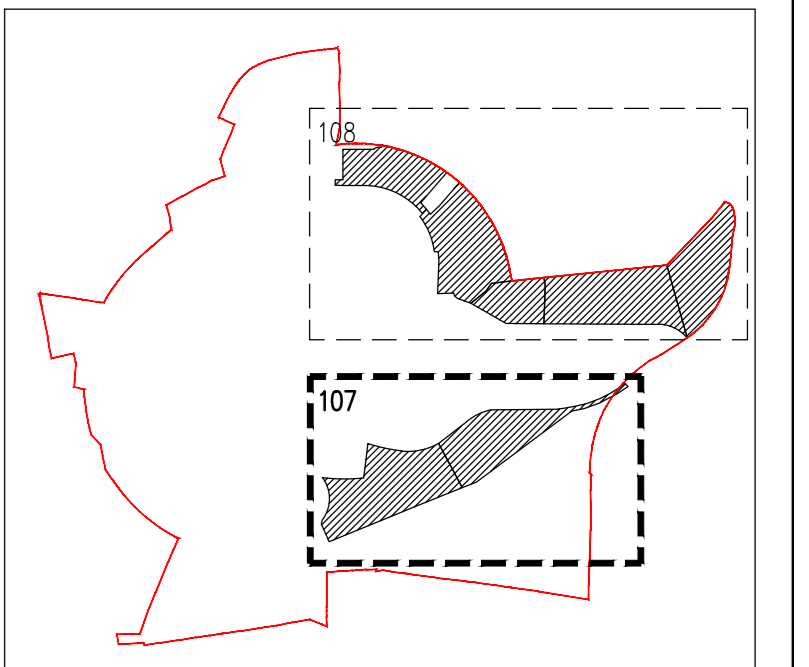

REV	DATE	DESCRIPTION	CHK
P4	09.08.18	IC REVISED PLANNING LAYOUT INSERTED	RN
P3	01.02.18	SD CLIENT COMMENTS INCORPORATED	RN
P2	09.01.18	SD CLIENT COMMENTS INCORPORATED	RN
P1	26.10.17	SD FIRST FULL ISSUE FOR PLANNING	RN

DRAWING STATUS: **PLANNING**

BETTS HYDRO CONSULTING ENGINEERS
Old Marsh Farm Barns, Moon Road, Seelands, ChS 21T
Tel: 01244 288178 www.bettshydro-consulting.co.uk

PROPERTY CAPITAL

PROJECT: **FORMER LEYLAND TEST TRACK LANCAHIRE**

TITLE: **PRELIMINARY DESIGN SW DRAINAGE STRATEGY [EDUCATION/EMPLOYMENT - Sheet 1 of 2]**

DATE: OCT 2017 SCALE: 1:500 DRAWN: SD CHECKED: RN
PROJECT NO: HYD017 DRAWING NO: 107 REV: P4