

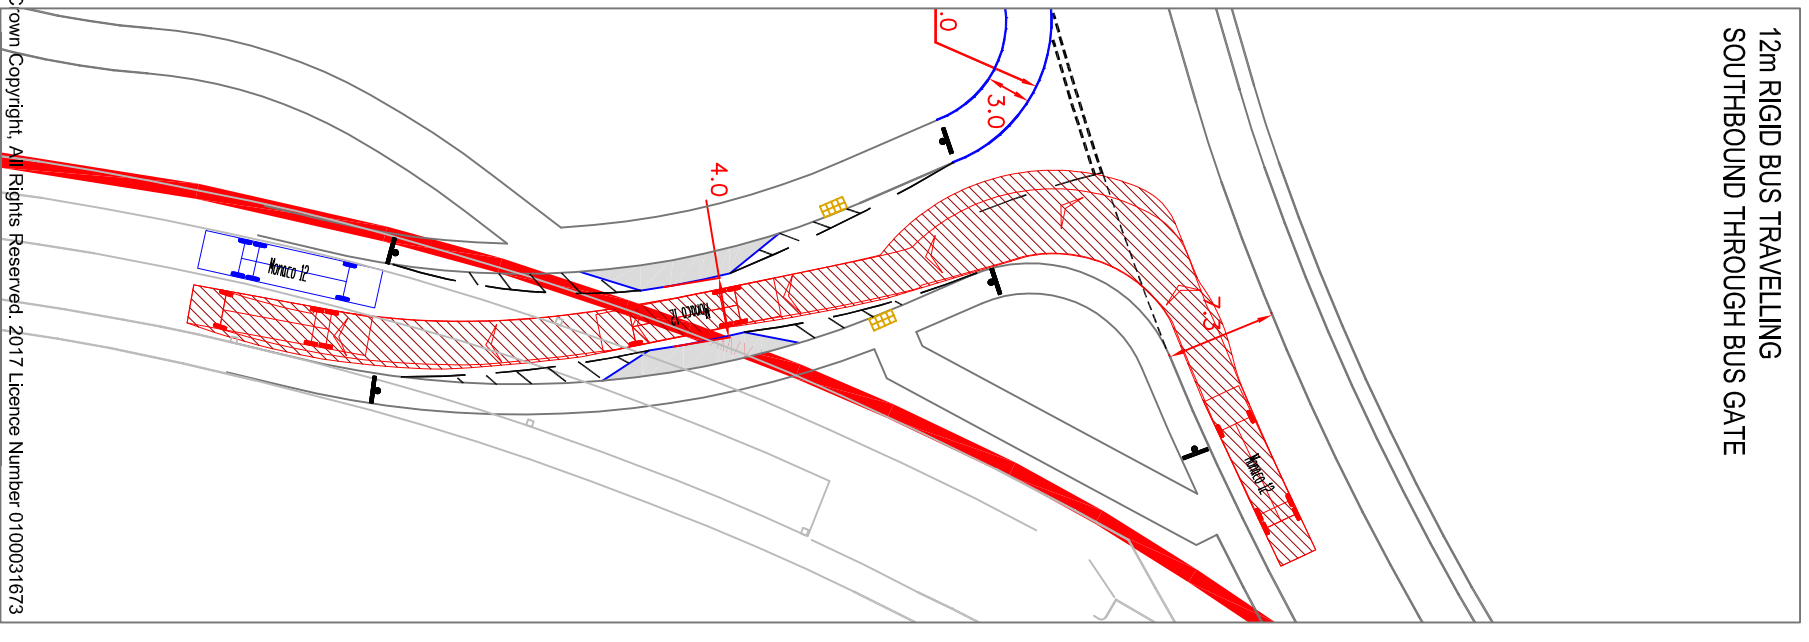
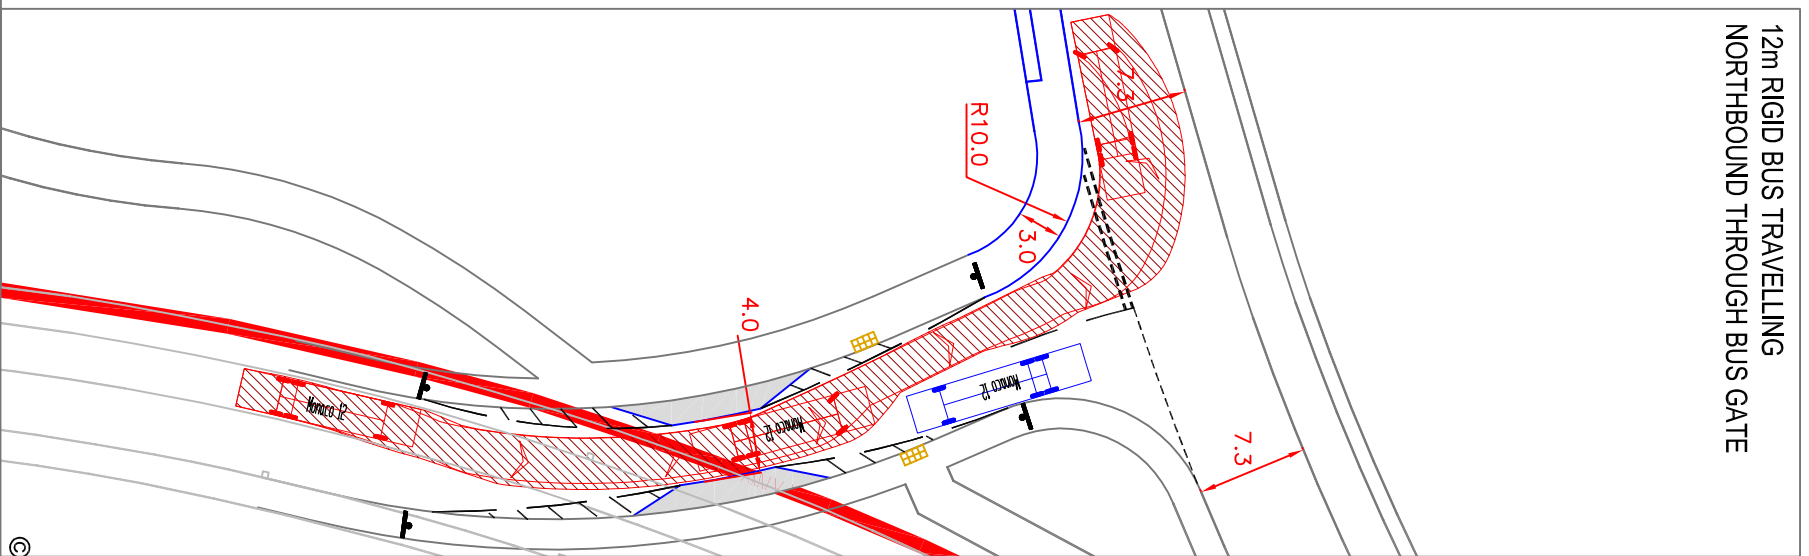
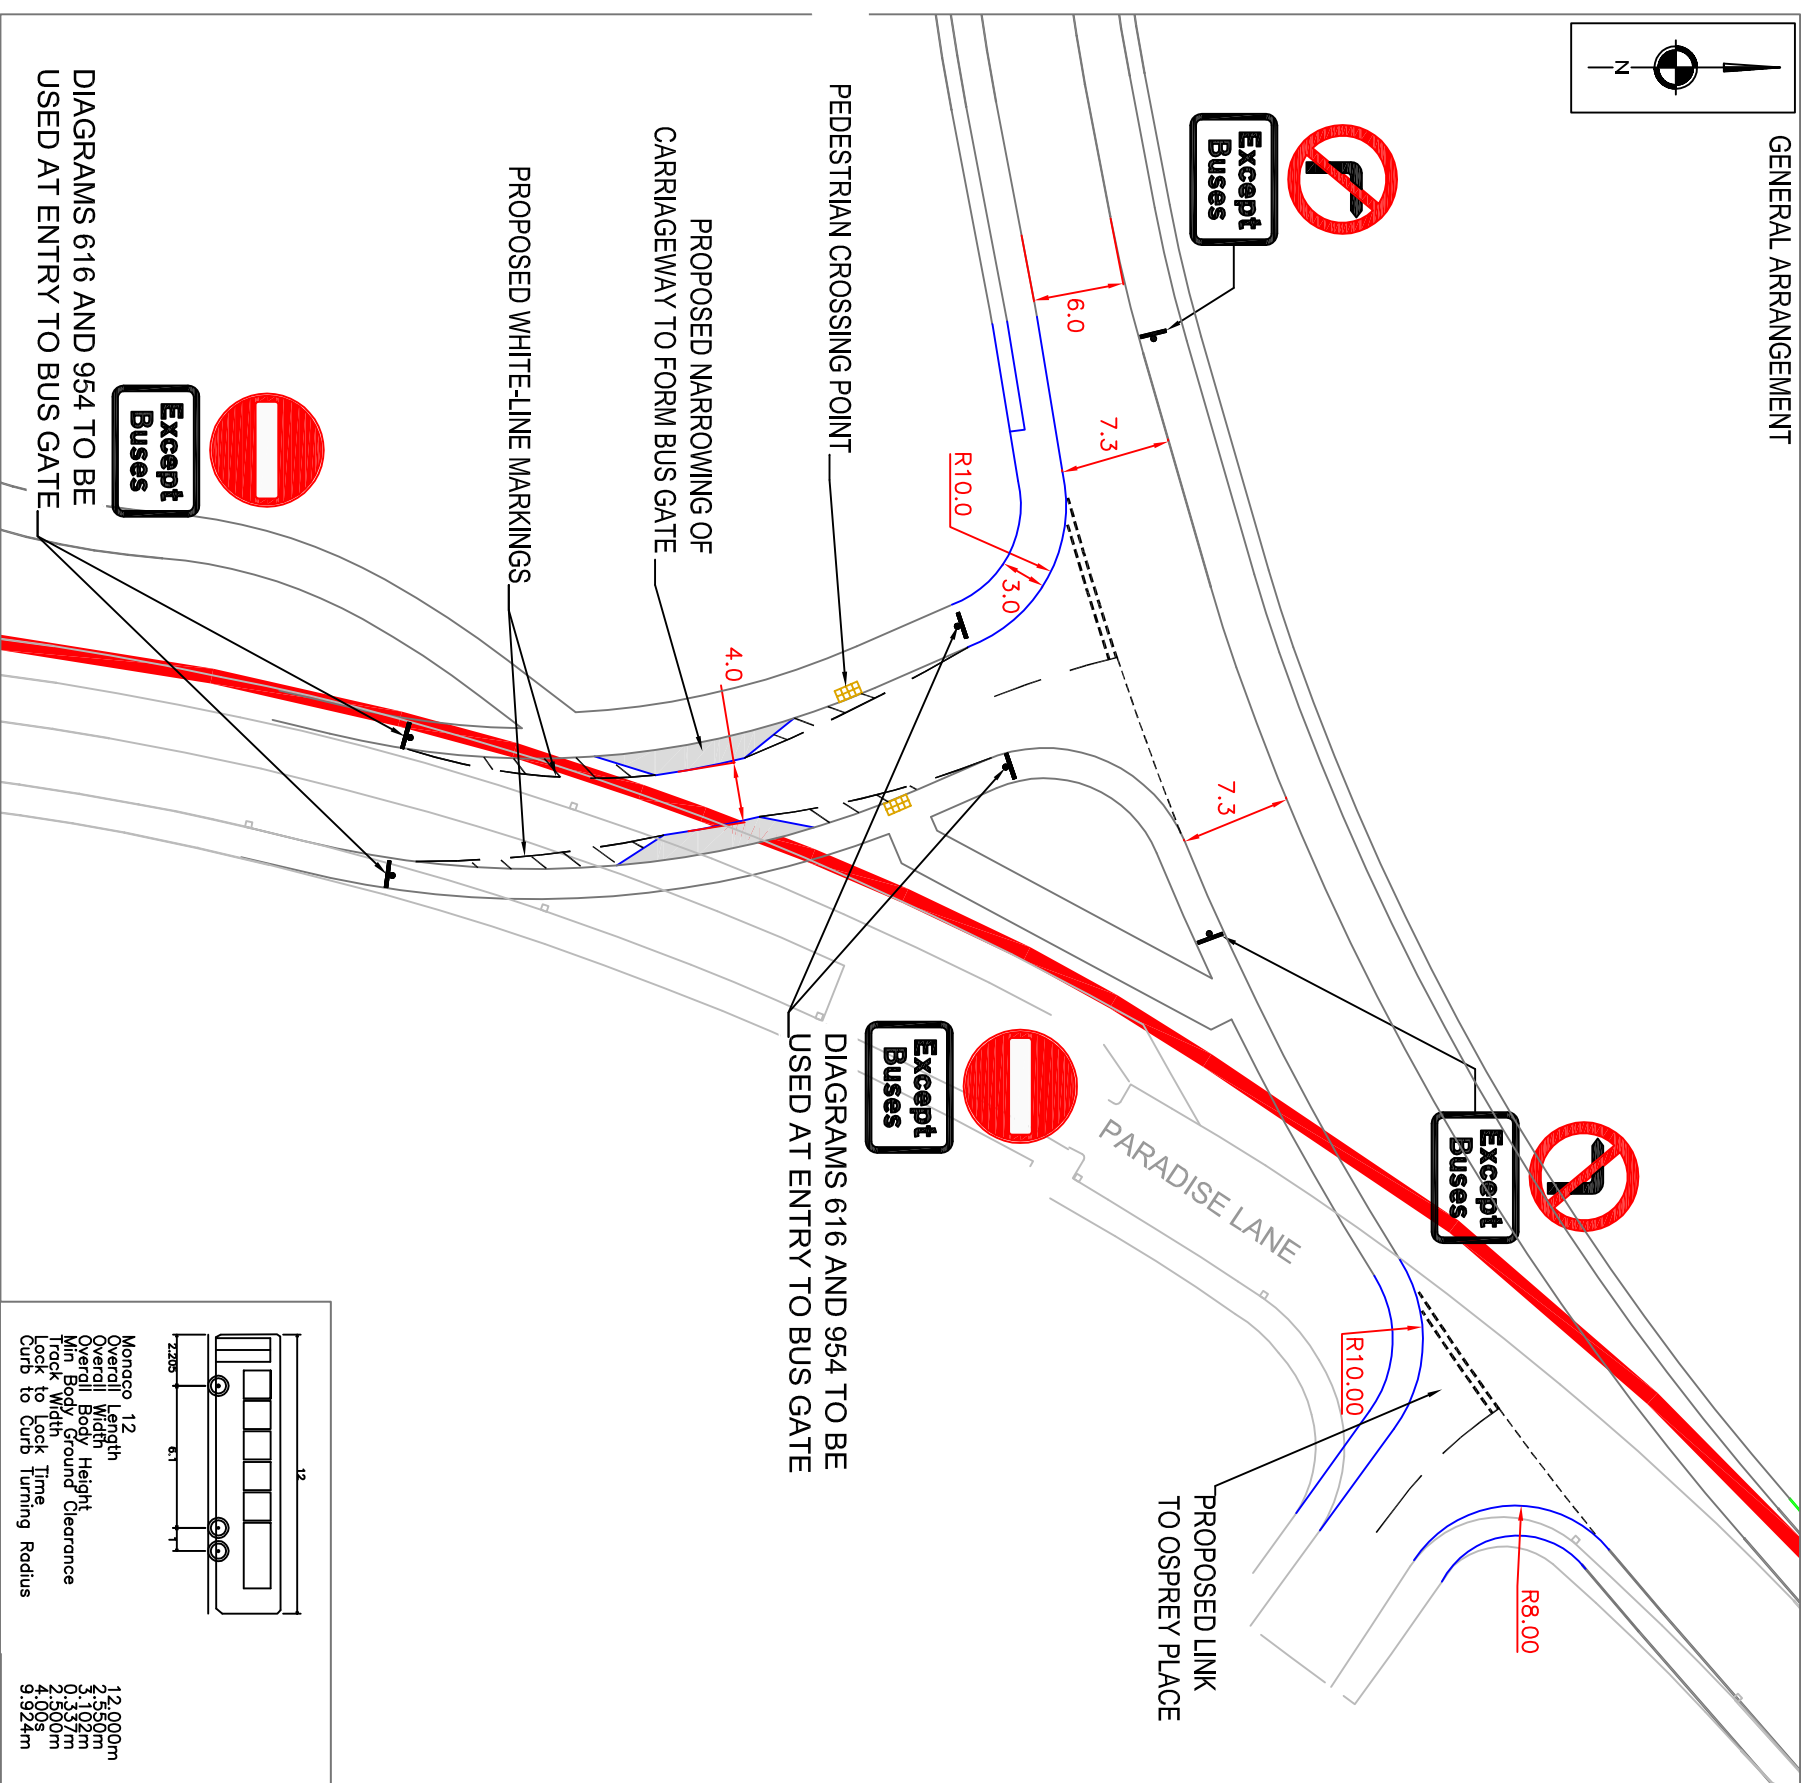


GENERAL ARRANGEMENT

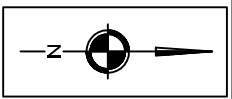

© Crown Copyright. All Rights Reserved. 2017 Licence Number 0100031673

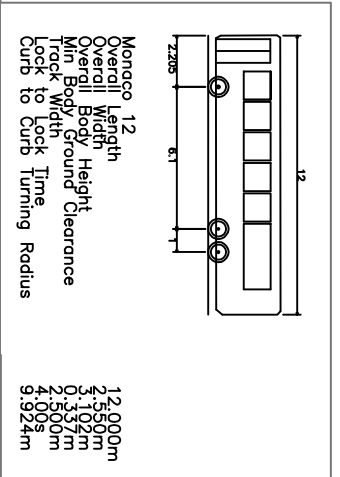

Client  
**BDW TRADING LTD AND  
 PROPERTY CAPITAL PLC**

Drawing Title  
**PROPOSED BUS GATE**

Scale  
**1:500 @ A3**

By  
**BA**

Rev	Description	Date	By
B	-UPDATED SITE LAYOUT PLAN UNDER LAID	03.10.17	BA
C	-UPDATED STRUCTURAL PLAN UNDER LAID. -LINK TO OSPREY COURT UPDATED. -BUS GATE DETAIL UPDATED	06.10.17	BA
D	-WHITE-LINE MARKINGS UPDATED. -PROPOSED PEDESTRIAN CROSSING POINT	12.10.17	BA

Drawing No.  
**SCP/15043/F21**

Project Title  
**LEYLAND TEST TRACK**

Approved/  
 Unapproved

Date  
**08.09.2017**

Checked  
**PT**

Status  
**PLANNING**

Revision  
**D**



Transportation Planning : Infrastructure Design

Colwyn Chambers, 19 York Street, Manchester, M2 3BA, Tel 0161 832 4400.  
 www.scptransport.co.uk, Email info@scptransport.co.uk