




PROPOSED 1m HARDSTRIP TO ASIST BETTER MANOEUVRING FROM THE END BAYS

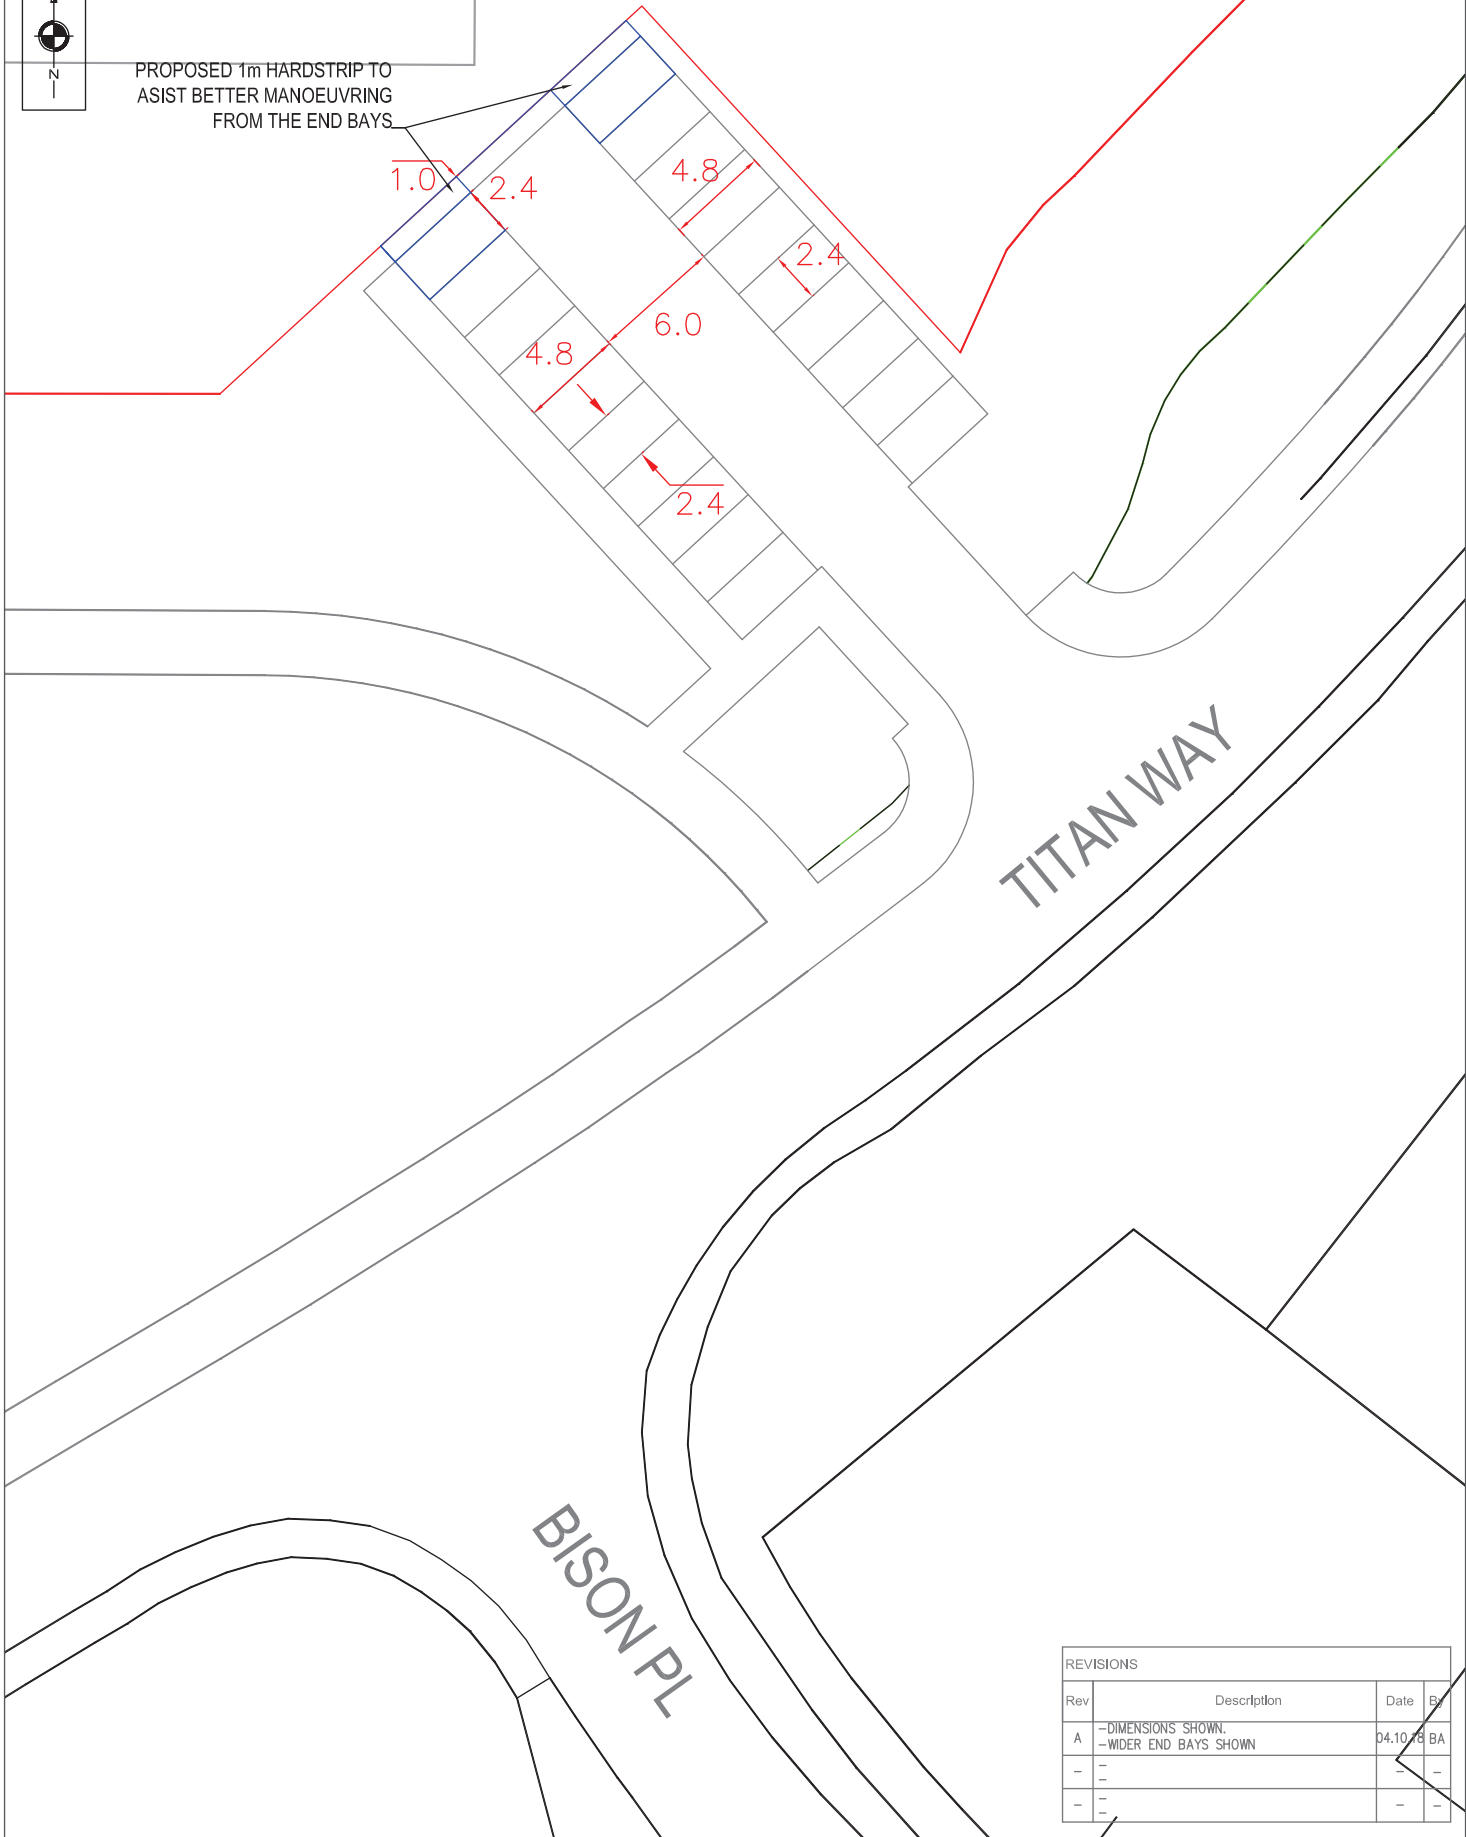

TITAN WAY

BISON PL

REVISIONS			
Rev	Description	Date	By
A	-DIMENSIONS SHOWN. -WIDER END BAYS SHOWN	04.10.18	BA
-	-	-	-
-	-	-	-

SCP
 Transportation Planning : Infrastructure Design
Colwyn Chambers, 19 York Street, Manchester, M2 3BA, Tel 0161 832 4400,
 www.scptransport.co.uk, Email info@scptransport.co.uk

Client
 PROPERTY CAPITAL PLC
 & BARRATT HOMES

Project Title
 LEYLAND TEST TRACK

Drawing Title
 PROPOSED
 REPLACEMENT CAR
 PARK - TITAN WAY

Scale
 1:250 @ A3

Date
 01.08.2018

Approved/
 Unapproved
 -

By
 BA

Checked
 PT

Status
 PLANNING

Drawing No.
 SCP/15043/F33

Revision
 A