



Elevation A-A




Elevation A-A (continued)



Elevation B-B



Elevation C-C

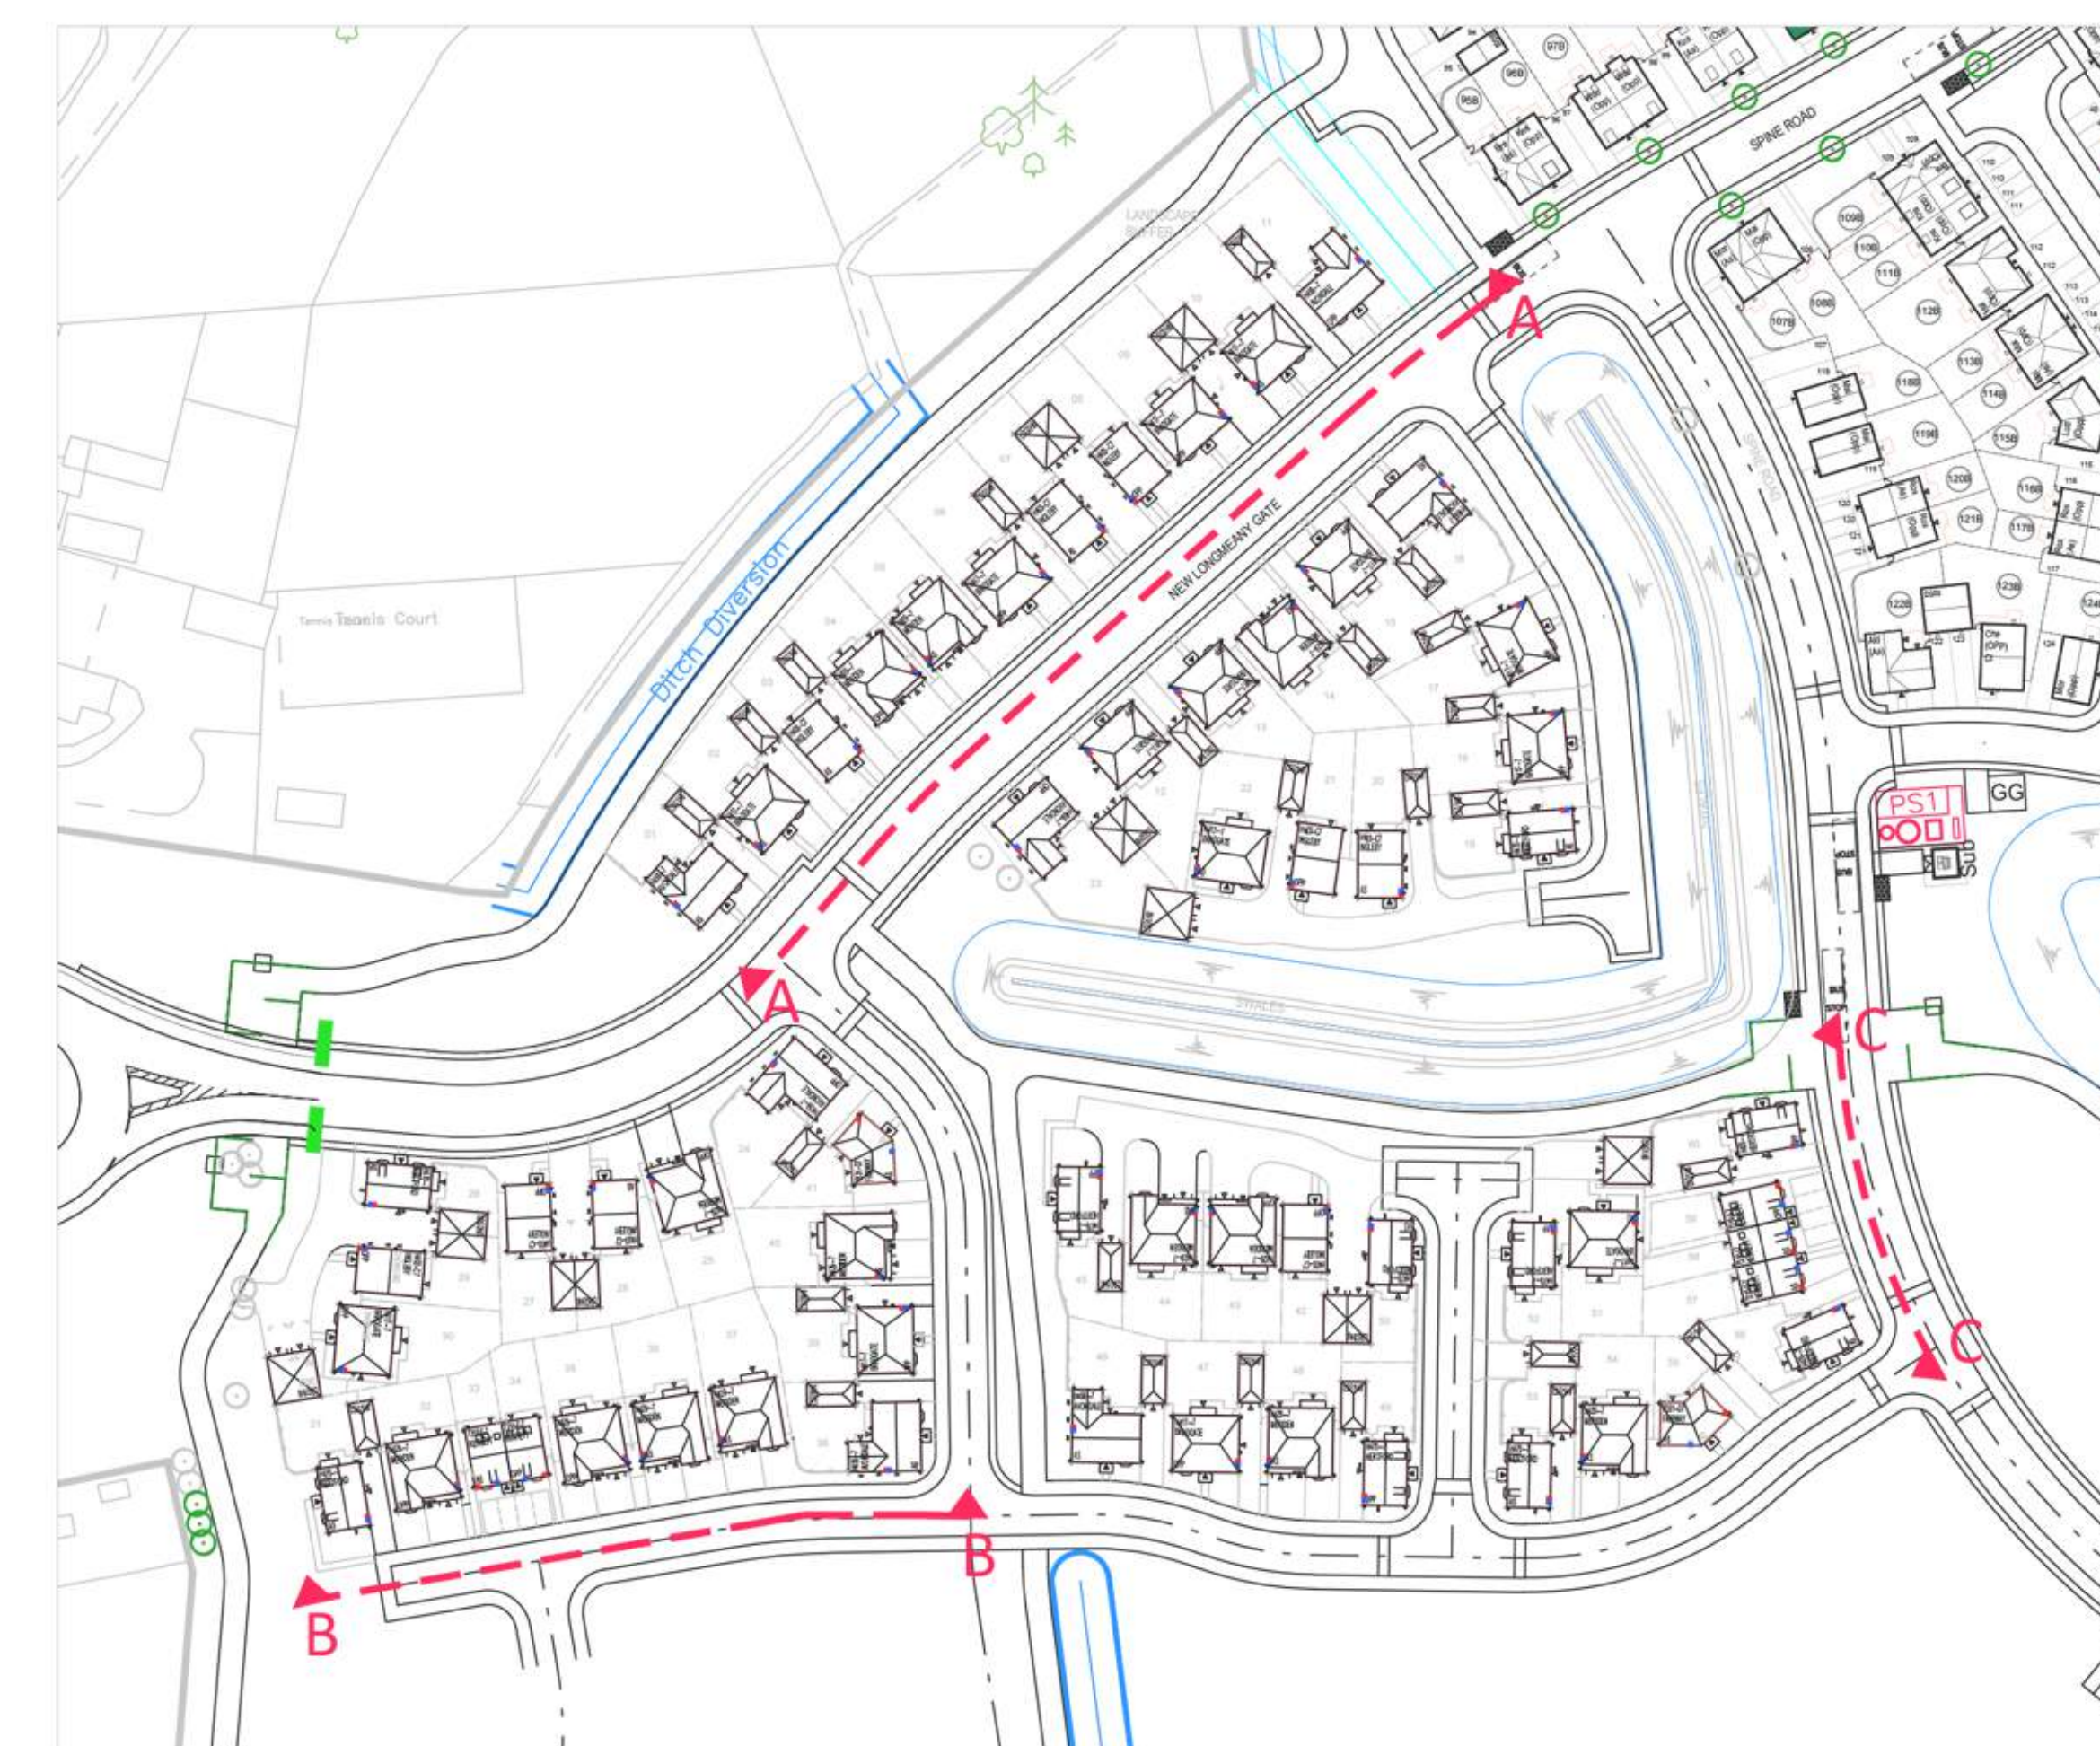

Street scene Location

LEYLAND TEST TRACK
STREETSCAPES

Rev	Amendment	Drawn/Date
01	1H52 removed, 1H11 replaced with 1H29, 1H36 replaced with 1H29, Hippo garage added.	20.12.18

BARRATT HOMES
Barratt/ David Wilson Homes
North West
303 Bridgewater Place
2nd Floor
Warrington
Cheshire
WA3 6AF
TEL: 01925 846600

DAVID WILSON HOMES
WHERE QUALITY LIVES

Project
Leyland Test Track
DWH Parcel 1

Drawing Title
STREETSCAPES

Status
For Comment

Scale
1:100 @ A0

Date
25.10.17

Drawn By
Chris W



Drawing Ref
LTT-ML07

Revision
B