



Elevation A-A





Elevation A-A (continued)



Elevation B-B



Elevation C-C

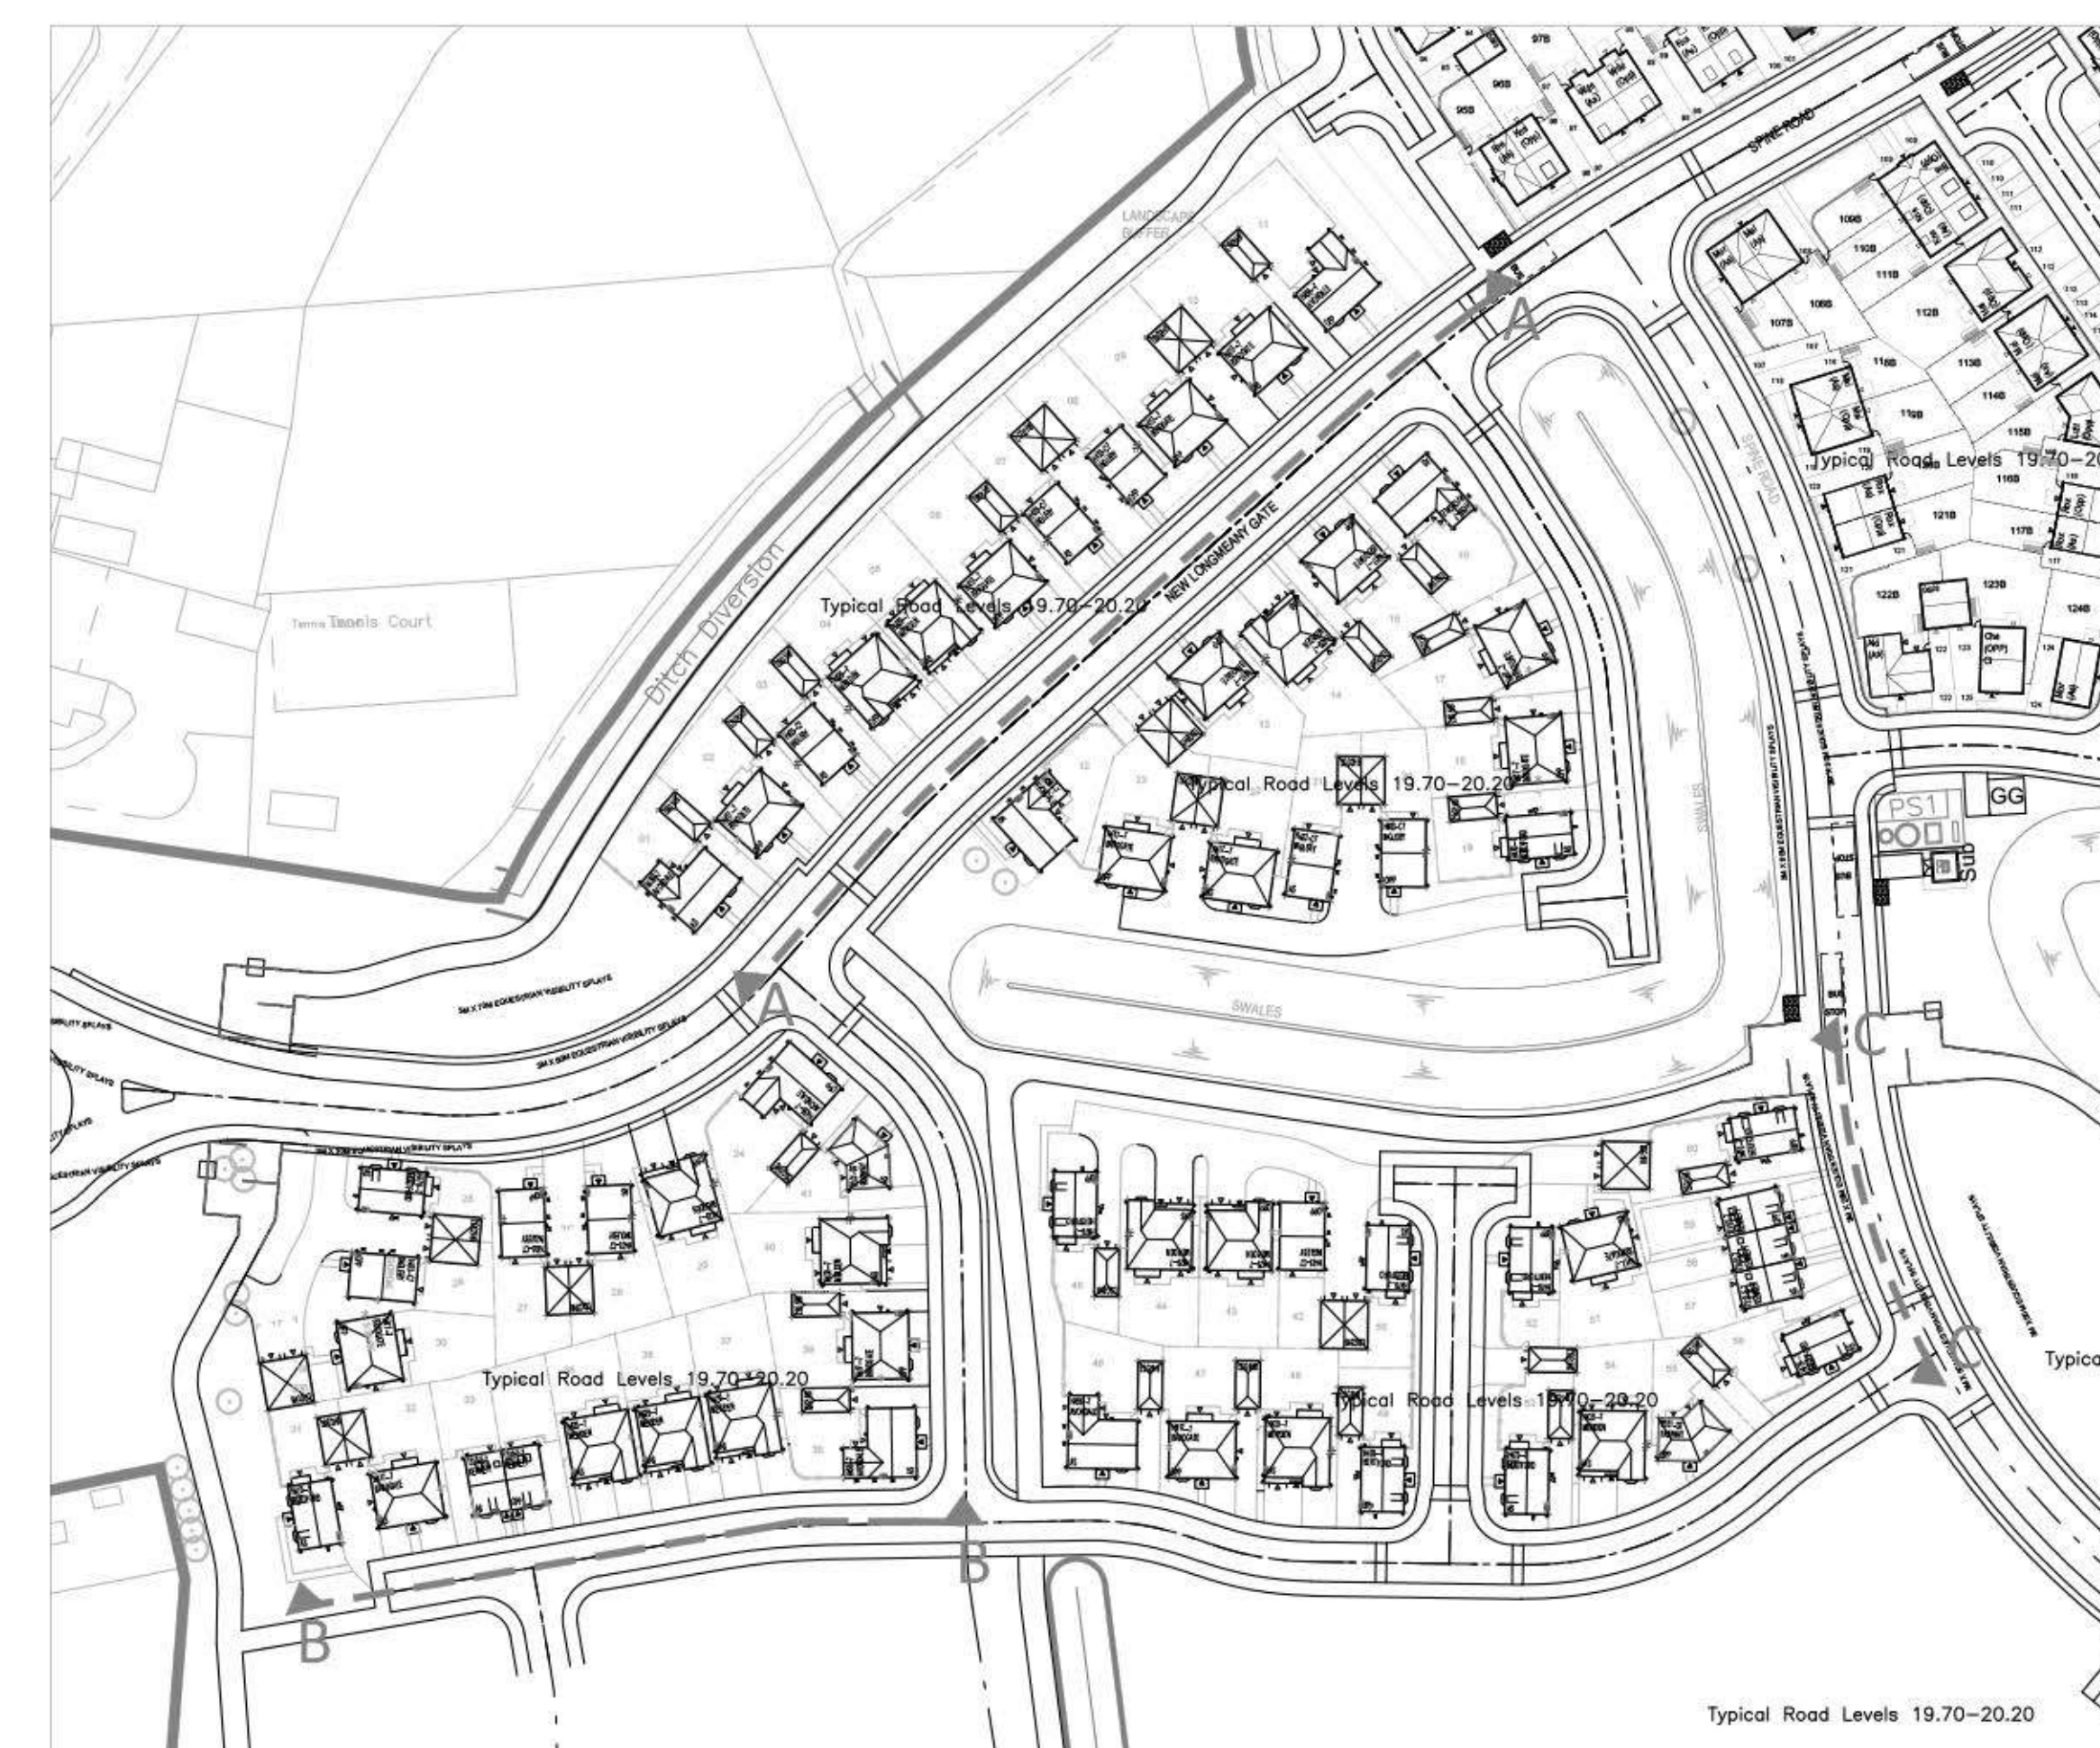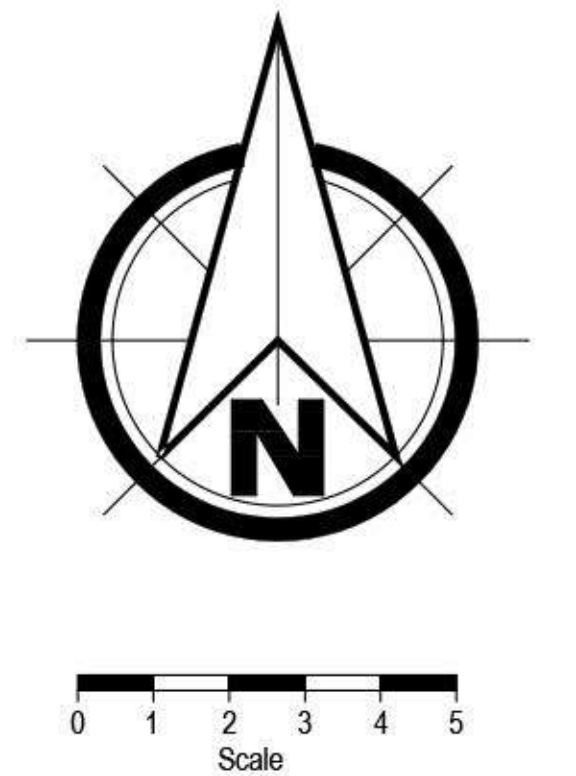

Street scene Location

Rev	Amendment	Drawn/Date
B	1H52 removed, 1H11 replaced with 1H25, 1H36 replaced with 1H29. Hippest garage added.	20.12.18
D	Plot 12, 13, 22, 23, 31-37 & 35 repositioned to address planners comments. Optional window + obscure glass with side opening note added.	13.02.19

BARRATT HOMES
 Barratt/ David Wilson Homes
 North West
 303 Bridgewater Place
 2nd Floor
 Warrington
 Cheshire
 WA3 6ST
 TEL: 01925 846600

DAVID WILSON HOMES
 WHERE QUALITY LIVES

Project
Leyland Test Track
 DWH Parcel 1

Drawing Title
STREETSCAPES

Status
 For Comment

Scale
 1:100 @ A0

Date
 25.10.17

Drawn By
 Chris W



Drawing Ref
LTT-ML07

Revision
D

LEYLAND TEST TRACK
 STREETSCAPES