
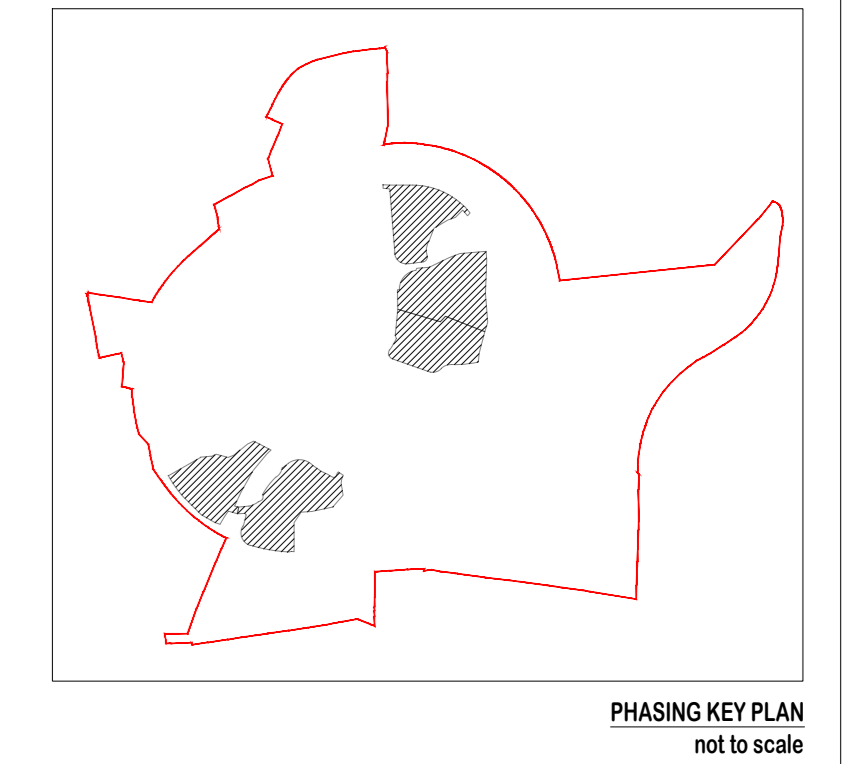


DO NOT SCALE

- NOTES**
- PROPOSED INFRASTRUCTURE LAYOUT SHOWN IS THE STRUCTURE PLAN REV H, RECEIVED 29.09.17
 - PROPOSED ROADS, FEATURE LAYOUT AND CONTOURING ARE INDICATIVE ONLY AND SUBJECT TO DETAILED DESIGN AND TECHNICAL APPROVAL BY LOCAL AUTHORITY HIGHWAYS

- LEGEND**
- SITE BOUNDARY
 - PRIMARY SWALE
 - SECONDARY SWALE
 - UNDERDRAINED SECONDARY SWALE
 - APPROXIMATE HEADWALL LOCATION
 - PROPOSED PIPES/CULVERTS (PIPE SIZE TRC AT DETAILED DESIGN STAGE)
 - MANHOLE CHAMBER (AS SHOWN LOCATION, TRC AT DETAILED DESIGN STAGE)
 - SLIDS FEATURE PIPE FLOW DIRECTION
 - DEVELOPMENT PARCEL DIRECTION OF DISCHARGE TO MAIN SWDS INFRASTRUCTURE
 - TREES/BUSHES TO BE REMOVED (IN ACCORDANCE WITH ARBORICULTURAL REPORT)

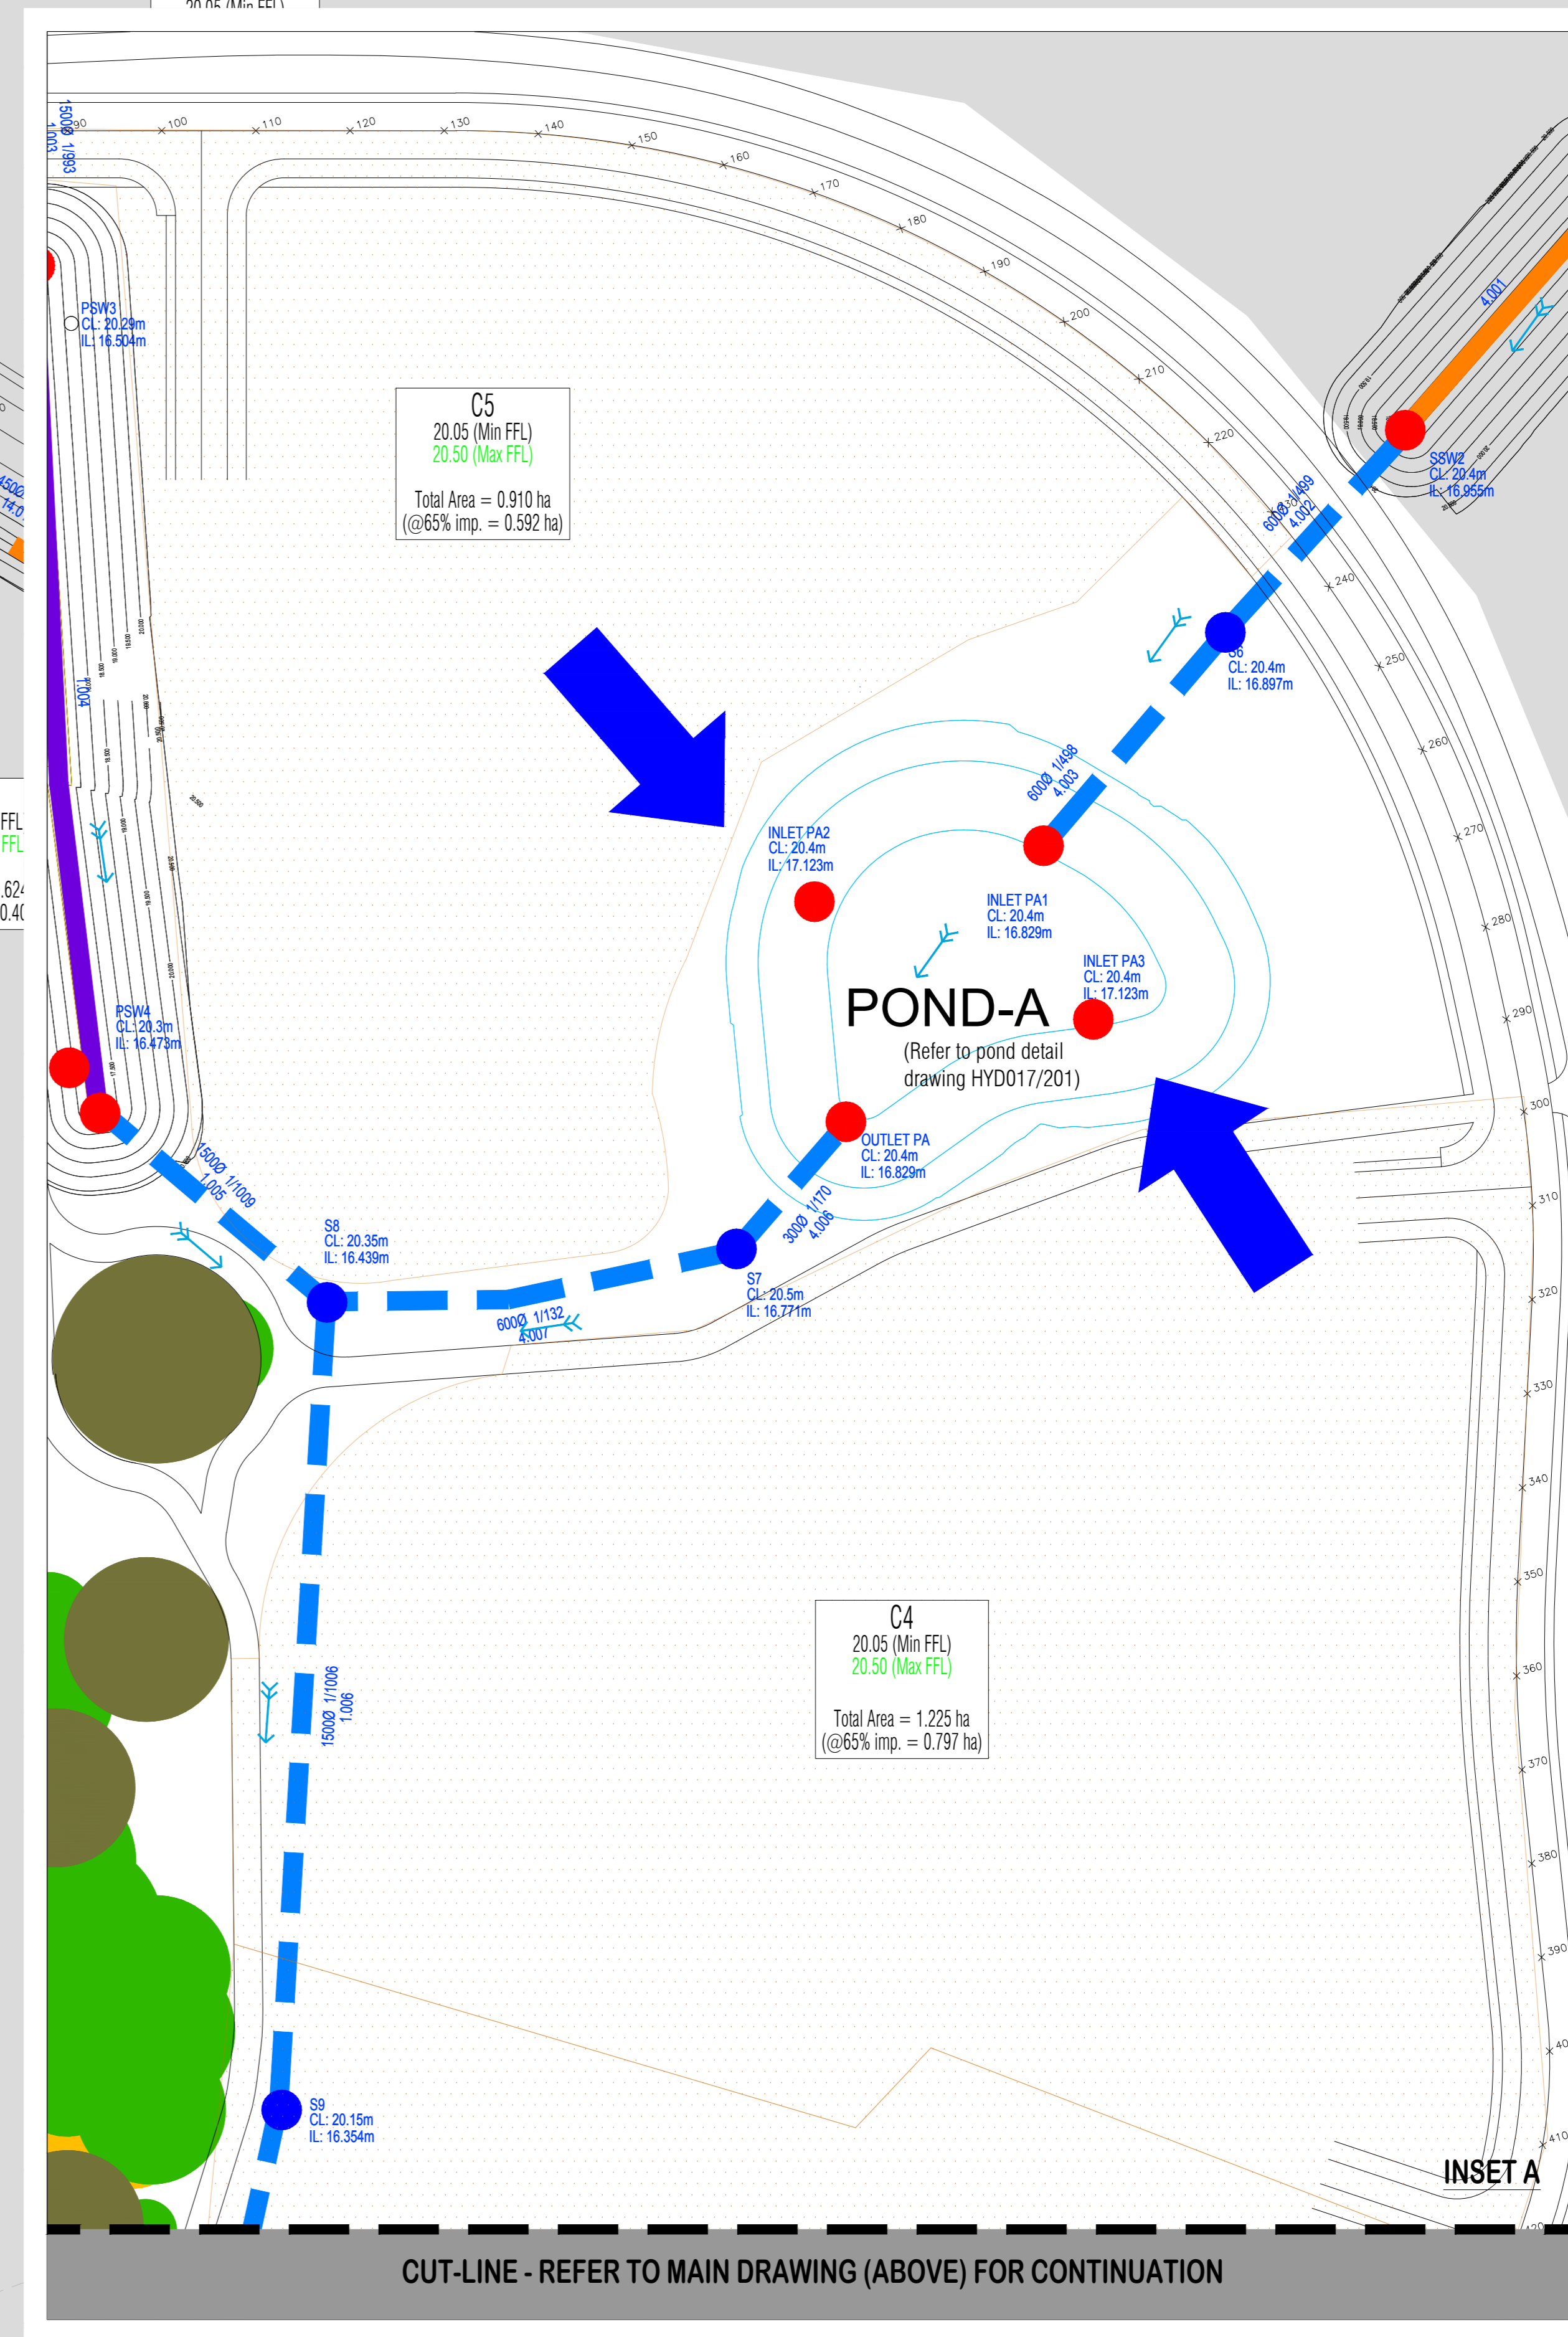

REV	DATE	BY	DESCRIPTION	CHK
P3	01.02.18	SD	CLIENT COMMENTS INCORPORATED	RN
P2	09.01.18	SD	CLIENT COMMENTS INCORPORATED	RN
P1	26.10.17	SD	FIRST FULL ISSUE FOR PLANNING	RN

PLANNING

PROPERTY CAPITAL

PROJECT: FORMER LEYLAND TEST TRACK LANCASHIRE

TITLE: PRELIMINARY DESIGN SW DRAINAGE STRATEGY [PHASE 4]

DATE: 2017	SCALE: 1:500 @A0	DRAWN: SD	CHECKED: RN
PROJECT NO: HYD017	DRAWING NO: 105	REV: P3	