


SCHEDULE OF ACCOMMODATION

Ref	Barratt Type	House Type	Units	No	Total Units
Sales Units					
T62	Type 62	3 bed semi / mews house	705	12	8460
T67	Type 67	2 bed semi / mews house	602	6	3612
Bed	Bedale	2 bed bungalow	594	4	2376
Md	Maldstone	3 bed semi detached house	830	10	8300
Fol	Folkestone	3 bed semi detached house	830	16	13280
Enn	Ennerdale	3 bed semi detached house	916	10	9160
Ek	Eskdale	3 bed detached house	1058	9	9522
Qns	Queensville	3 bed townhouse	1075	14	15050
Kns	Kingsville	3 bed townhouse	1075	4	4300
Nor	Norbury	3 bed townhouse	1107	22	24354
Bre	Brentford	3 bed 3 storey dual aspect house	1162	7	8134
Ken	Kenford	4 bed detached house	1139	5	5695
Hem	Hemsworth	4 bed detached house	1152	1	1152
Che	Chester	4 bed detached house	1032	5	5160
Alb	Alberney	4 bed dual aspect house	1225	7	8575
Thor	Thornton	4 bed detached house	1200	3	3600
Hal	Halton	4 bed detached house	1268	2	2536
Total number of units and square footage			137		132078

Gross Site Area in Acres: 14.15

Legend

- Proposed dwelling and house type code
- Proposed garage(s) to be built
- AS/O/P Denotes handing of plot (As or Opposite)
- Personnel gates
- Indicative Tree Planting
Note to POA: A Landscaping Design for actual positions
- Acoustic Glazing
Note to POA: Acoustic Support for further details

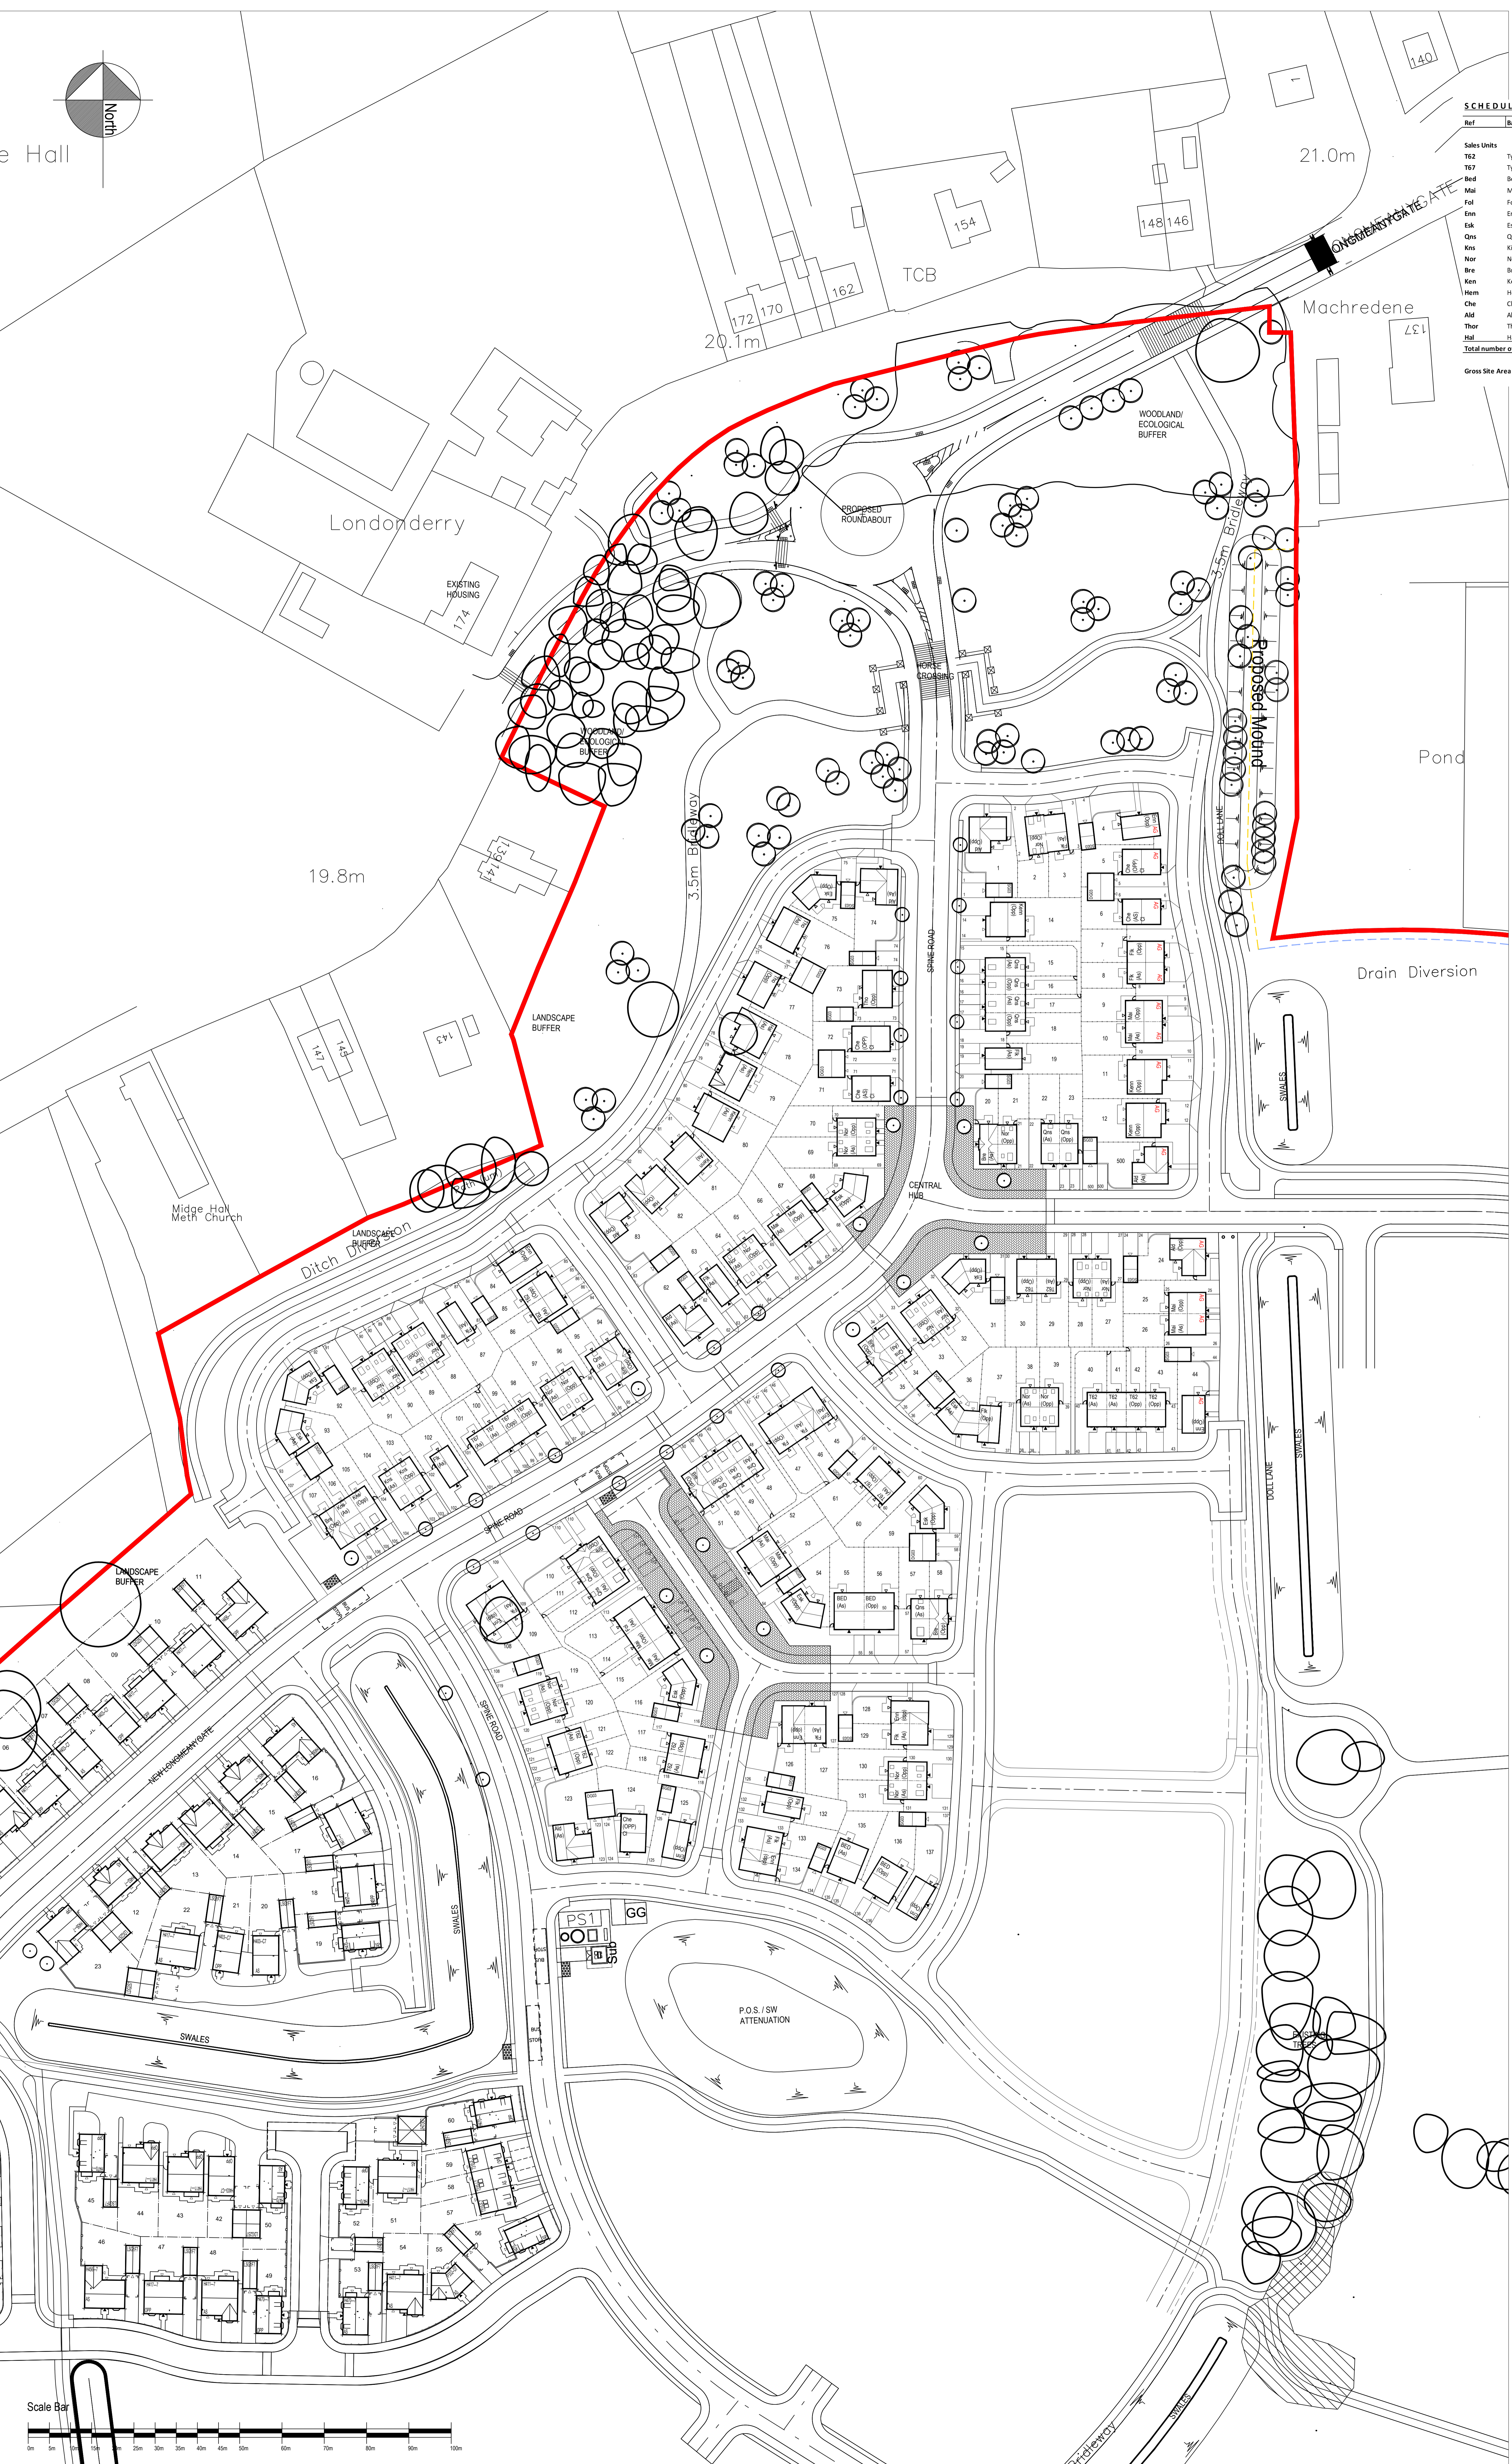

Revisions:

Rev	Description	Date	Drawn	Chk'd
G	Revised updated as per the latest Engineering drawings. Includes the proposed road layout and the proposed drainage system. The boundary control, DMU layout and the proposed layout.	10.03.16	BOS	

BARRATT HOMES
MANCHESTER

Barratt Homes Manchester
(A division of BDW Trading Ltd)
4 Brindley Road
City Park
Manchester
M16 9HQ
Tel: 0161 872 0161
Fax: 0161 855 2828

Job: LEYLAND TEST TRACK
PHASE 1

Title: PLANNING LAYOUT

Design By	Date	Drawing Number	Rev
JAP	08.2017	471/PJ/PL/01	G
BOS	Scale: A1	1:500	

