
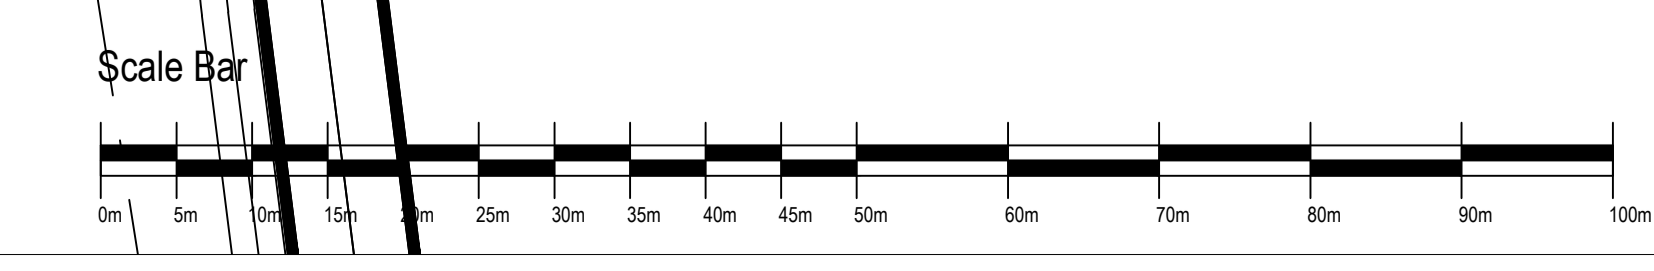
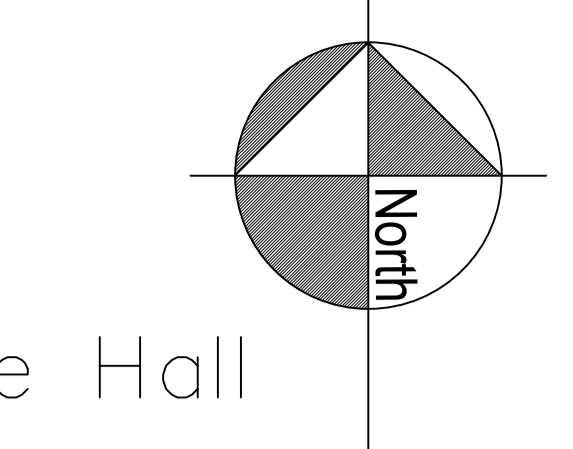


WARNING TO HOUSE PURCHASERS
 Property Misdescriptions Act 1991

Buyers are warned that this is a working drawing and is not intended to be treated as a descriptive or illustrative document. It is subject to any particular property or development, any of the particular matters mentioned by any other notes on the drawing. The contents of this drawing may be subject to change at any time, and alterations and variations can occur during the progress of the works without notice of the drawing. Consequently the layout, form, content and dimensions of the finished construction may differ materially from those shown. For the contents of this drawing constitute a contract, part of any contract, or warranty.

Refuse Strategy Key

- Bin Storage Area**
 1 Bin 2.5m² flagged area for storage of wheeled bins.
 1 x general waste | 1 x paper & cardboard |
 1 x glass & plastic | 1 x garden waste
- Refuse Route**
 Proposed route of bins from dwelling to collection point

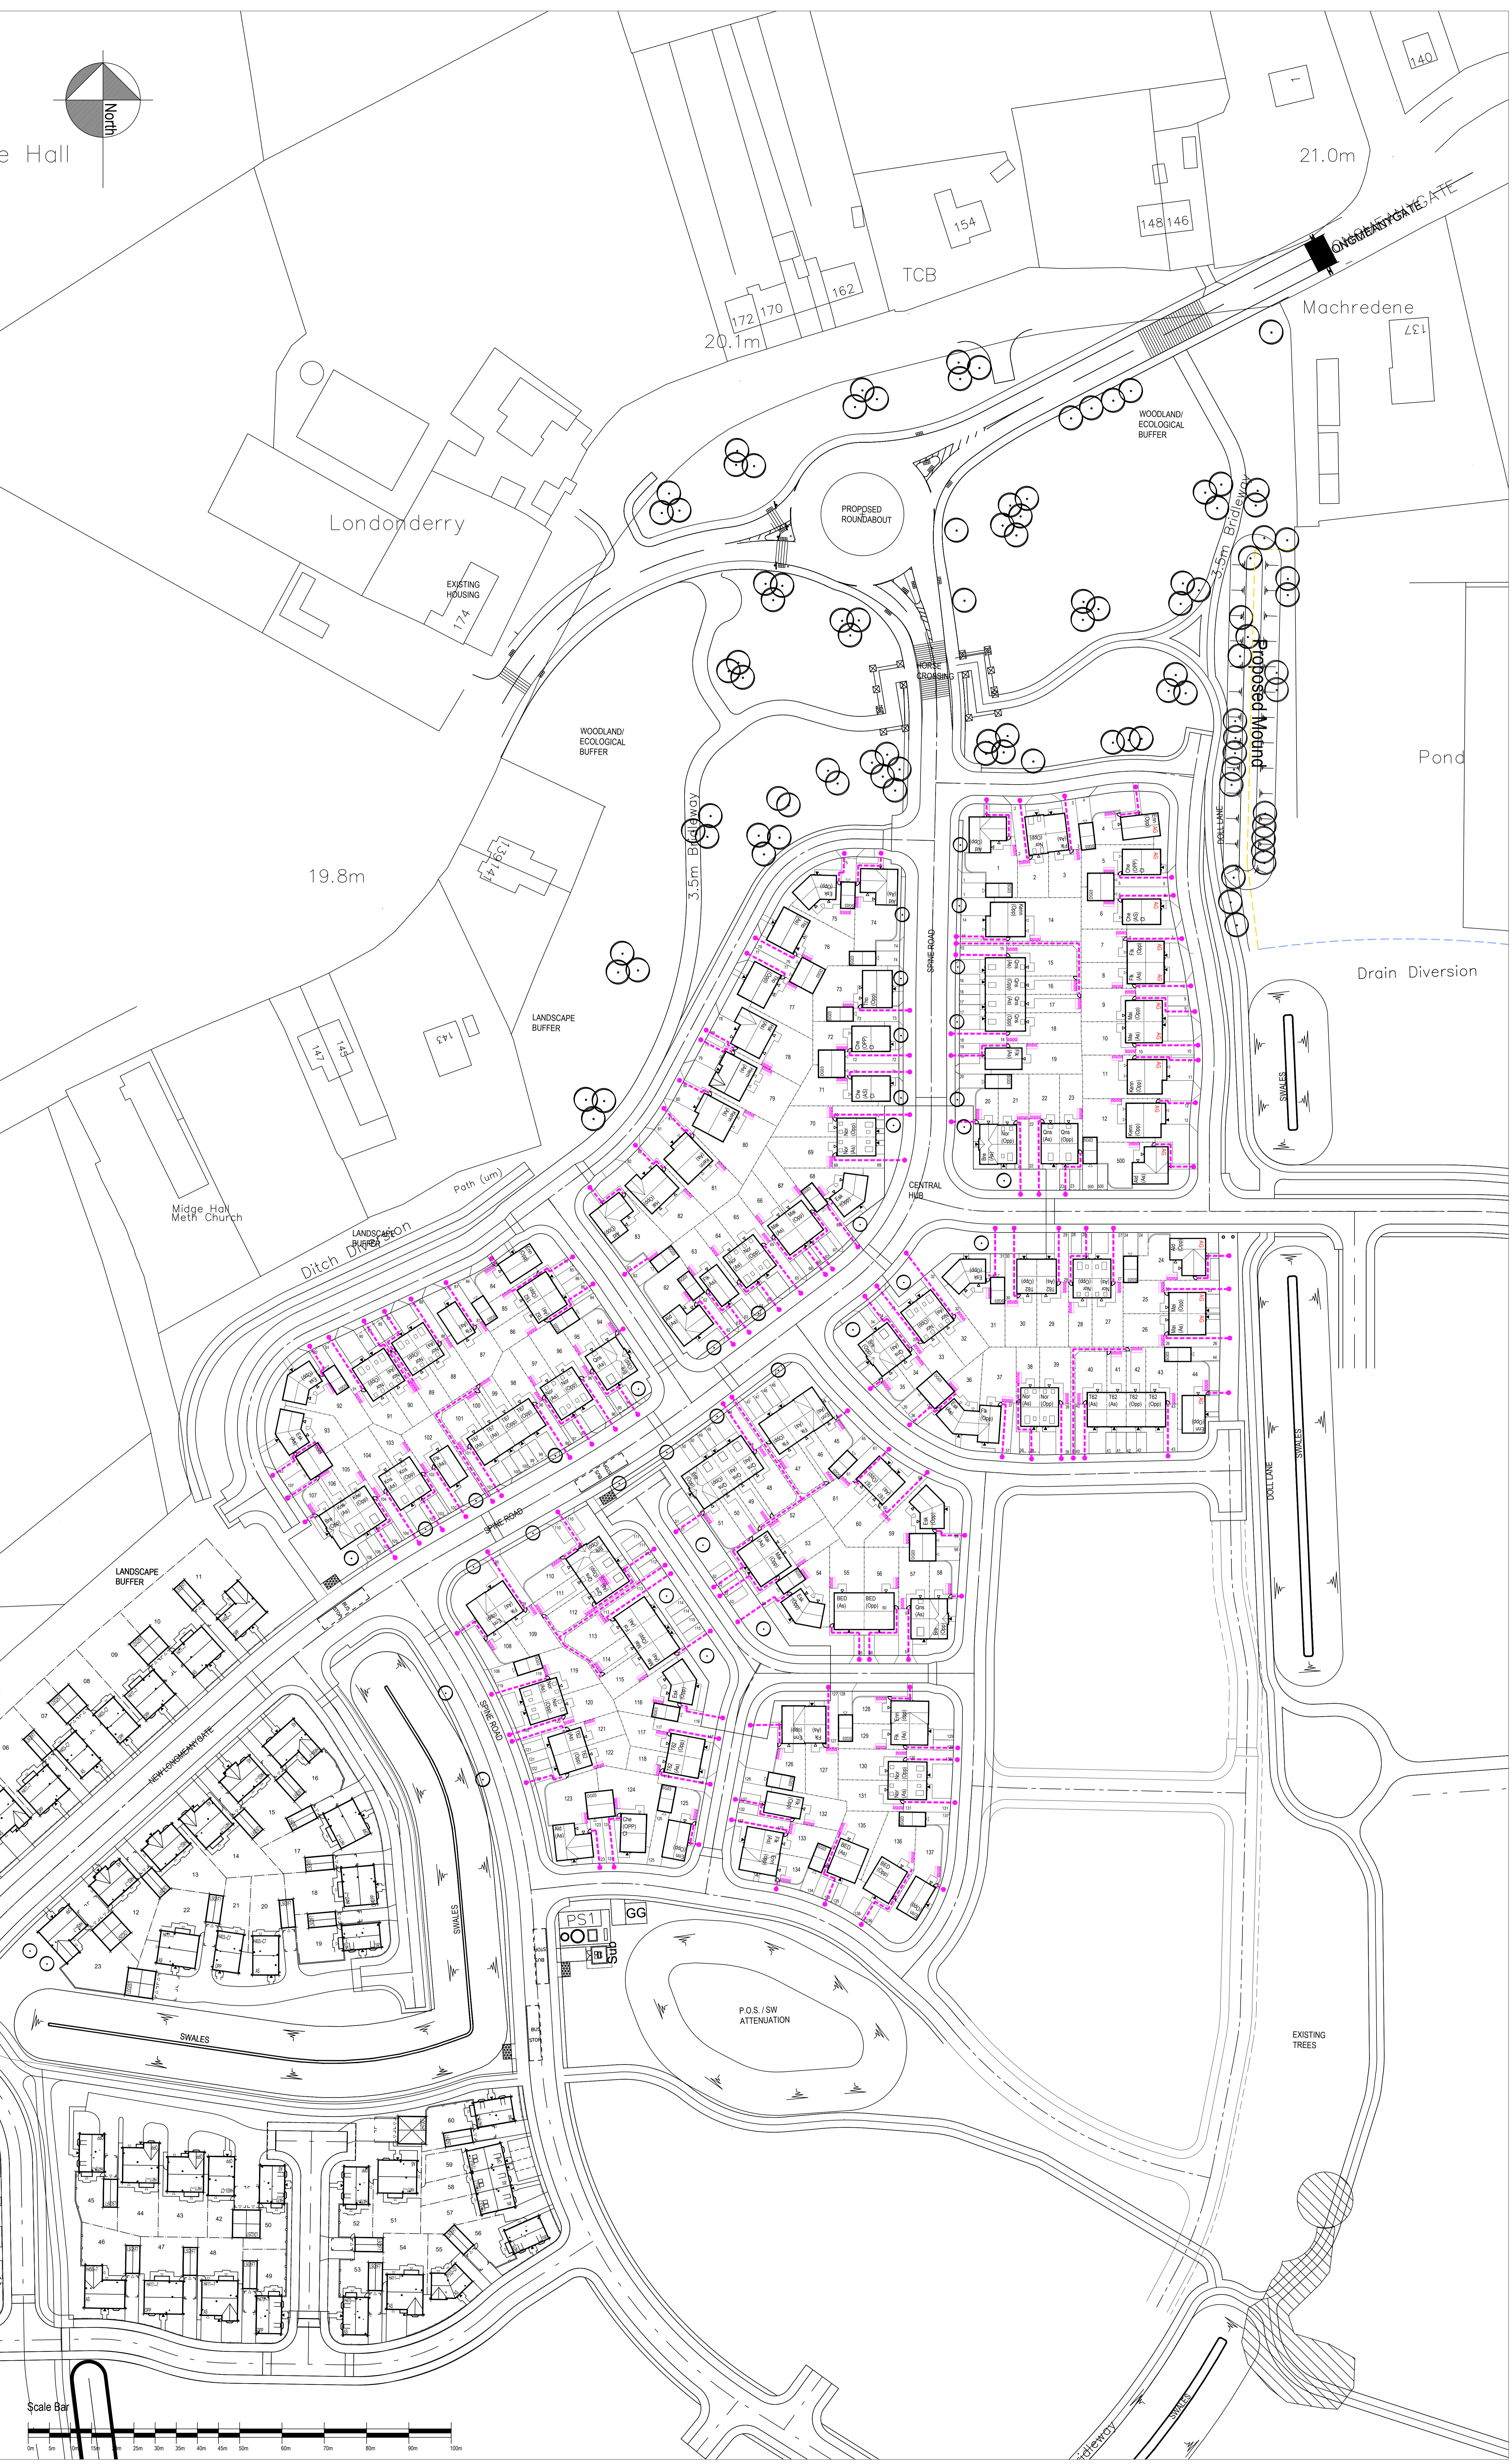

Rev	Description	Date	Drawn	Checked
C	Updated site with updated Planning Layout	19/03/2018	ms	
B	Updated site with updated Planning Layout	12/02/2017	ms	
A	Updated site with updated Planning Layout	04/10/2017	ms	

BARRATT HOMES
MANCHESTER
 Barratt Homes Manchester
 (A division of BDW Trading Ltd)
 4 Brindley Road
 City Park
 Manchester
 M16 9HQ
 Tel: 0161 872 0161
 Fax: 0161 855 2828

Job: LEYLAND TEST TRACK PHASE 1

Title: REFUSE STRATEGY

Design By	Date	Drawing Number	Rev
JPM	08/2017	471/PJ/RS/01	C
Drawn by	Scale 1:1		
BOS	1:500		