


WARNING TO HOUSE PURCHASERS
 Property Misdescriptions Act 1991

Buyers are warned that this is a working drawing and is not intended to be treated as a descriptive or promotional document, in relation to any particular property or development, any of the particular matters prescribed by any other rules under the above Act. The contents of this drawing may be subject to change at any time, and alterations and variations can occur during the progress of the works without notice of the drawing. Consequently the layout, form, content and dimensions of this drawing constitute a contract, and the liability does not arise from the contents of this drawing constitute a contract, part of any contract, or warranty.

Storey Heights Key

- 1 Storey Unit / Garage.
- 2 Storey Unit.
- 2.5 Storey Unit.
- 3.0 Storey Unit.

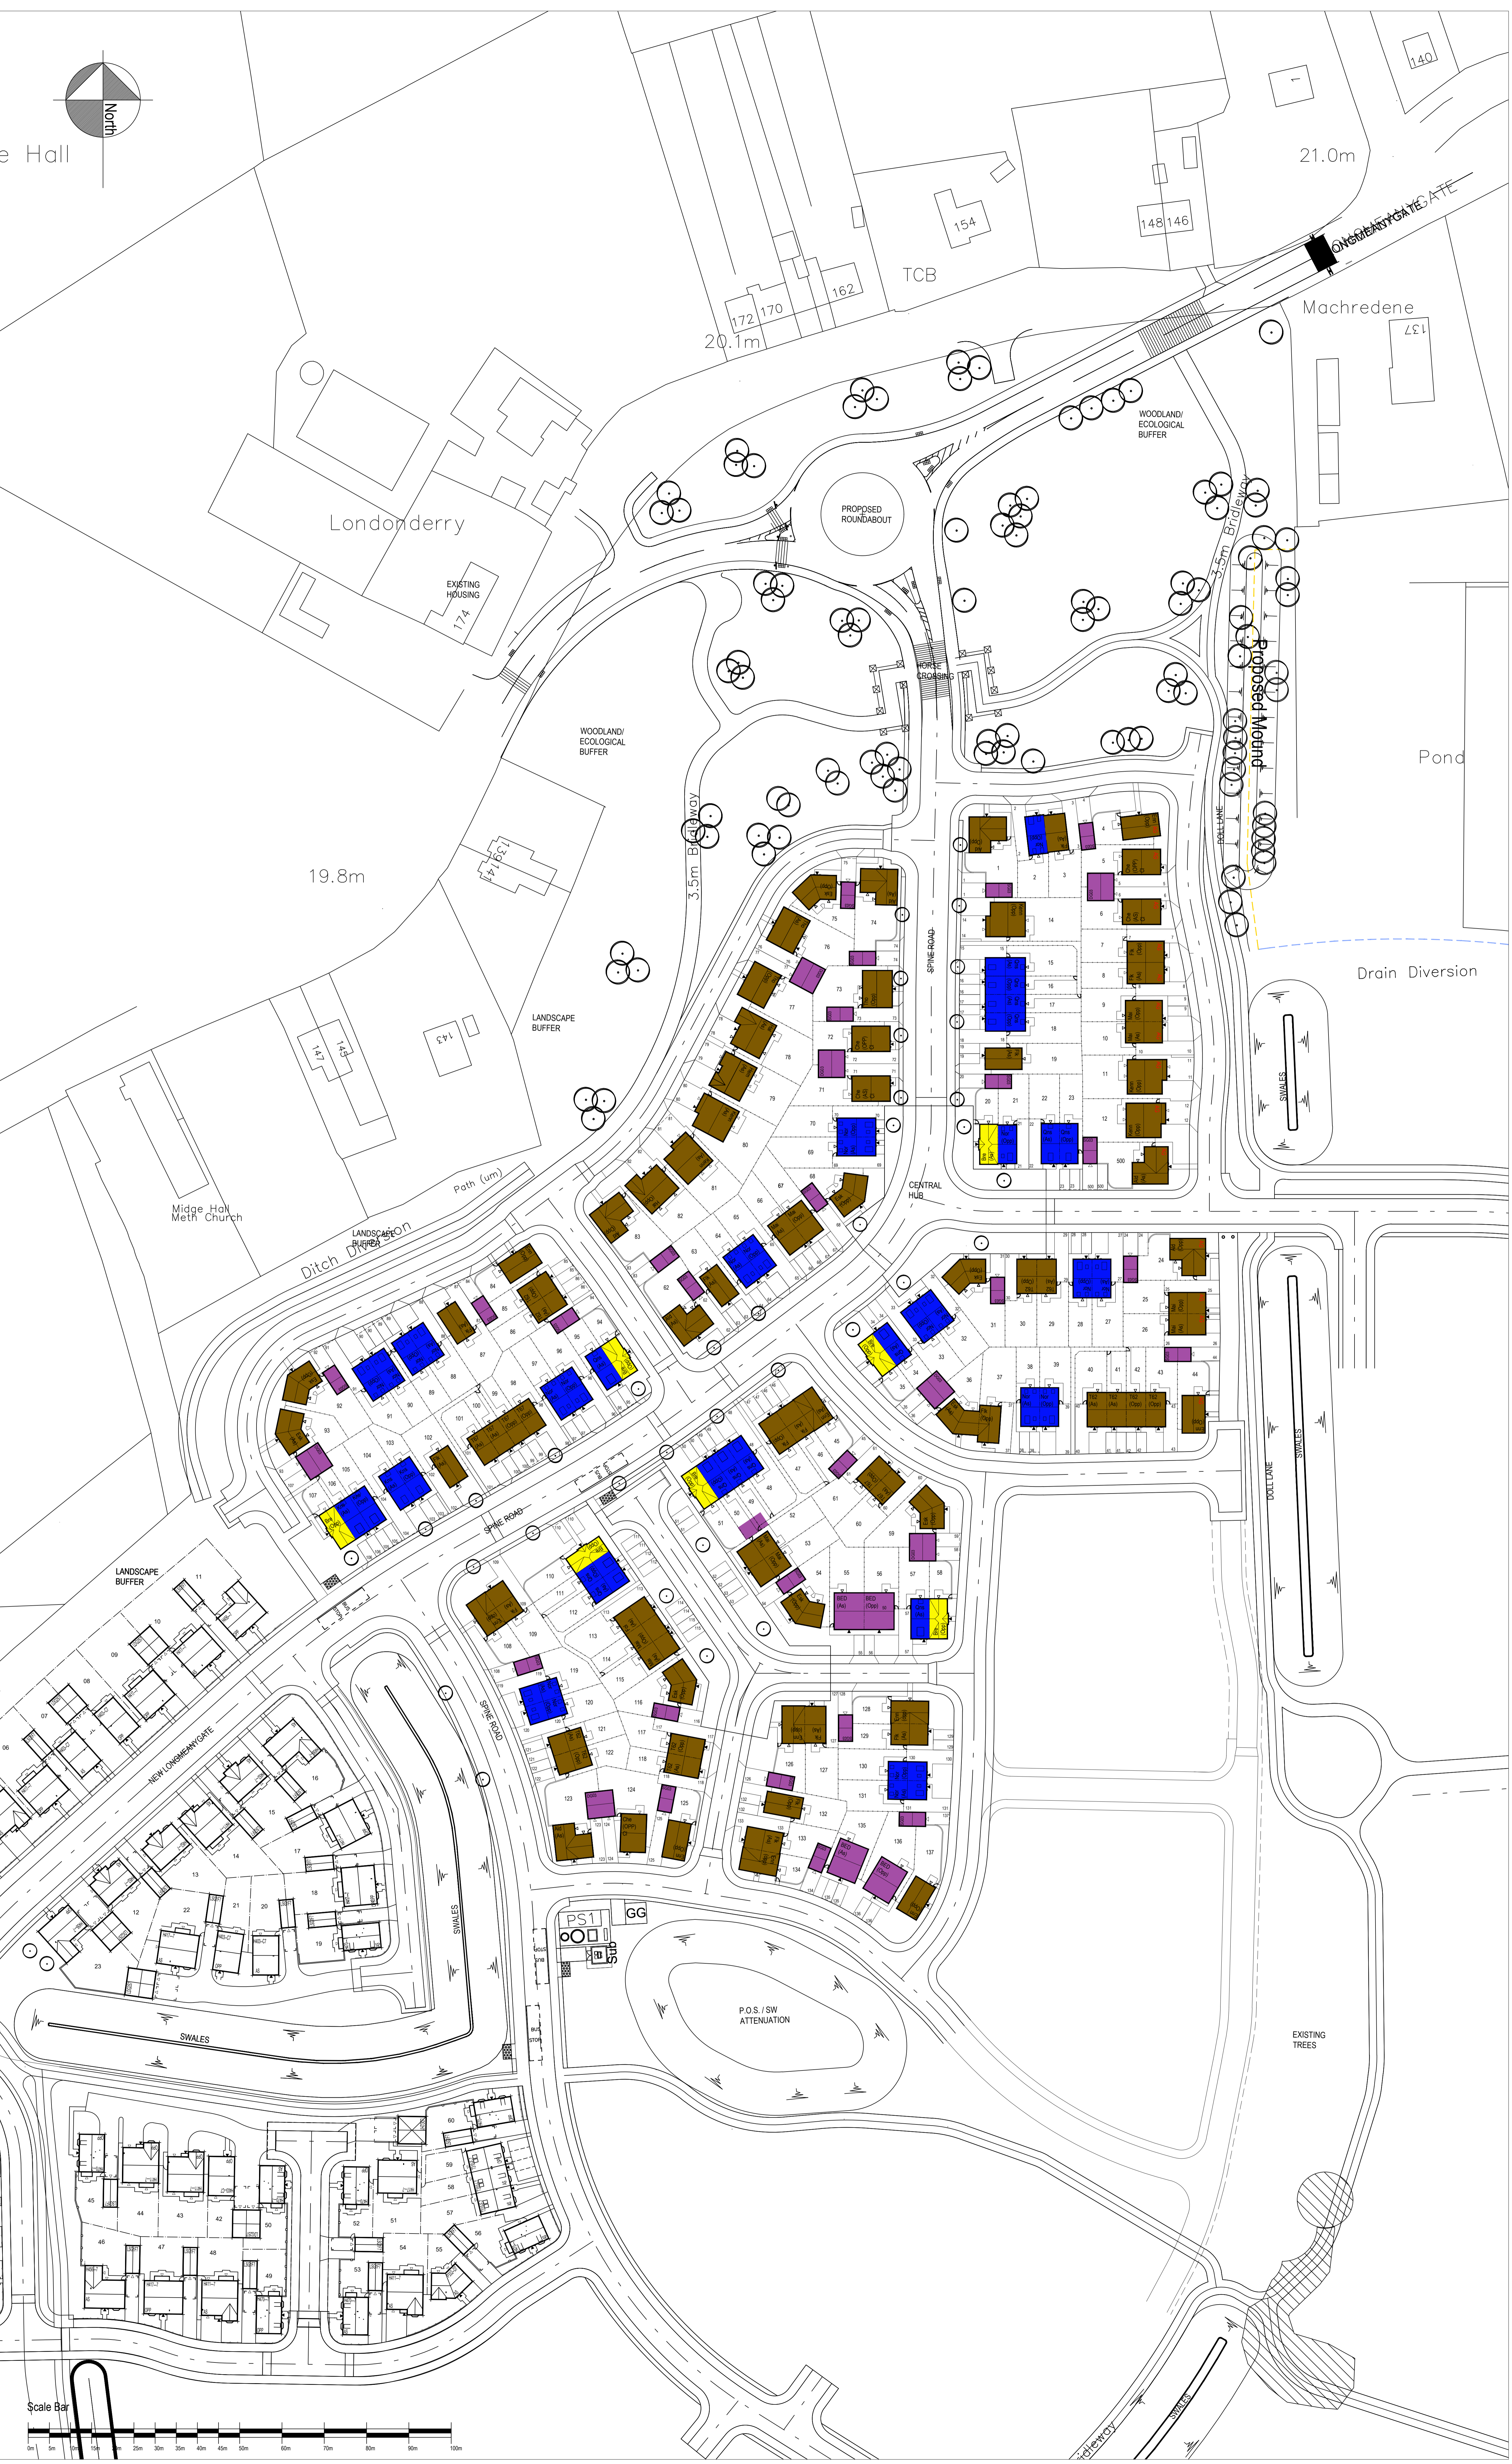

Rev	Description	Date	Drawn	Chk'd
D	Updated site with updated Planning Layout	16/03/2018	ms	
C	Updated site with updated Planning Layout	20/02/2018	ms	
B	Updated site with updated Planning Layout	12/02/2017	ms	
A	Updated site with updated Planning Layout	04/10/2017	ms	


BARRATT HOMES
MANCHESTER
 Barratt Homes Manchester
 (A division of BDW Trading Ltd)
 4 Brindley Road
 City Park
 Manchester
 M16 9HQ
 Tel: 0161 872 0161
 Fax: 0161 855 2828

Job: LEYLAND TEST TRACK PHASE 1

Title: STOREY HEIGHTS PLAN

Design By	Date	Drawing Number	Rev
ZHM	08/2017	471/P/SH/01	D
Drawn by:	Scale @ A1:		
BOS	1:500		

