


LEYLAND TEST TRACK

Refuse Strategy

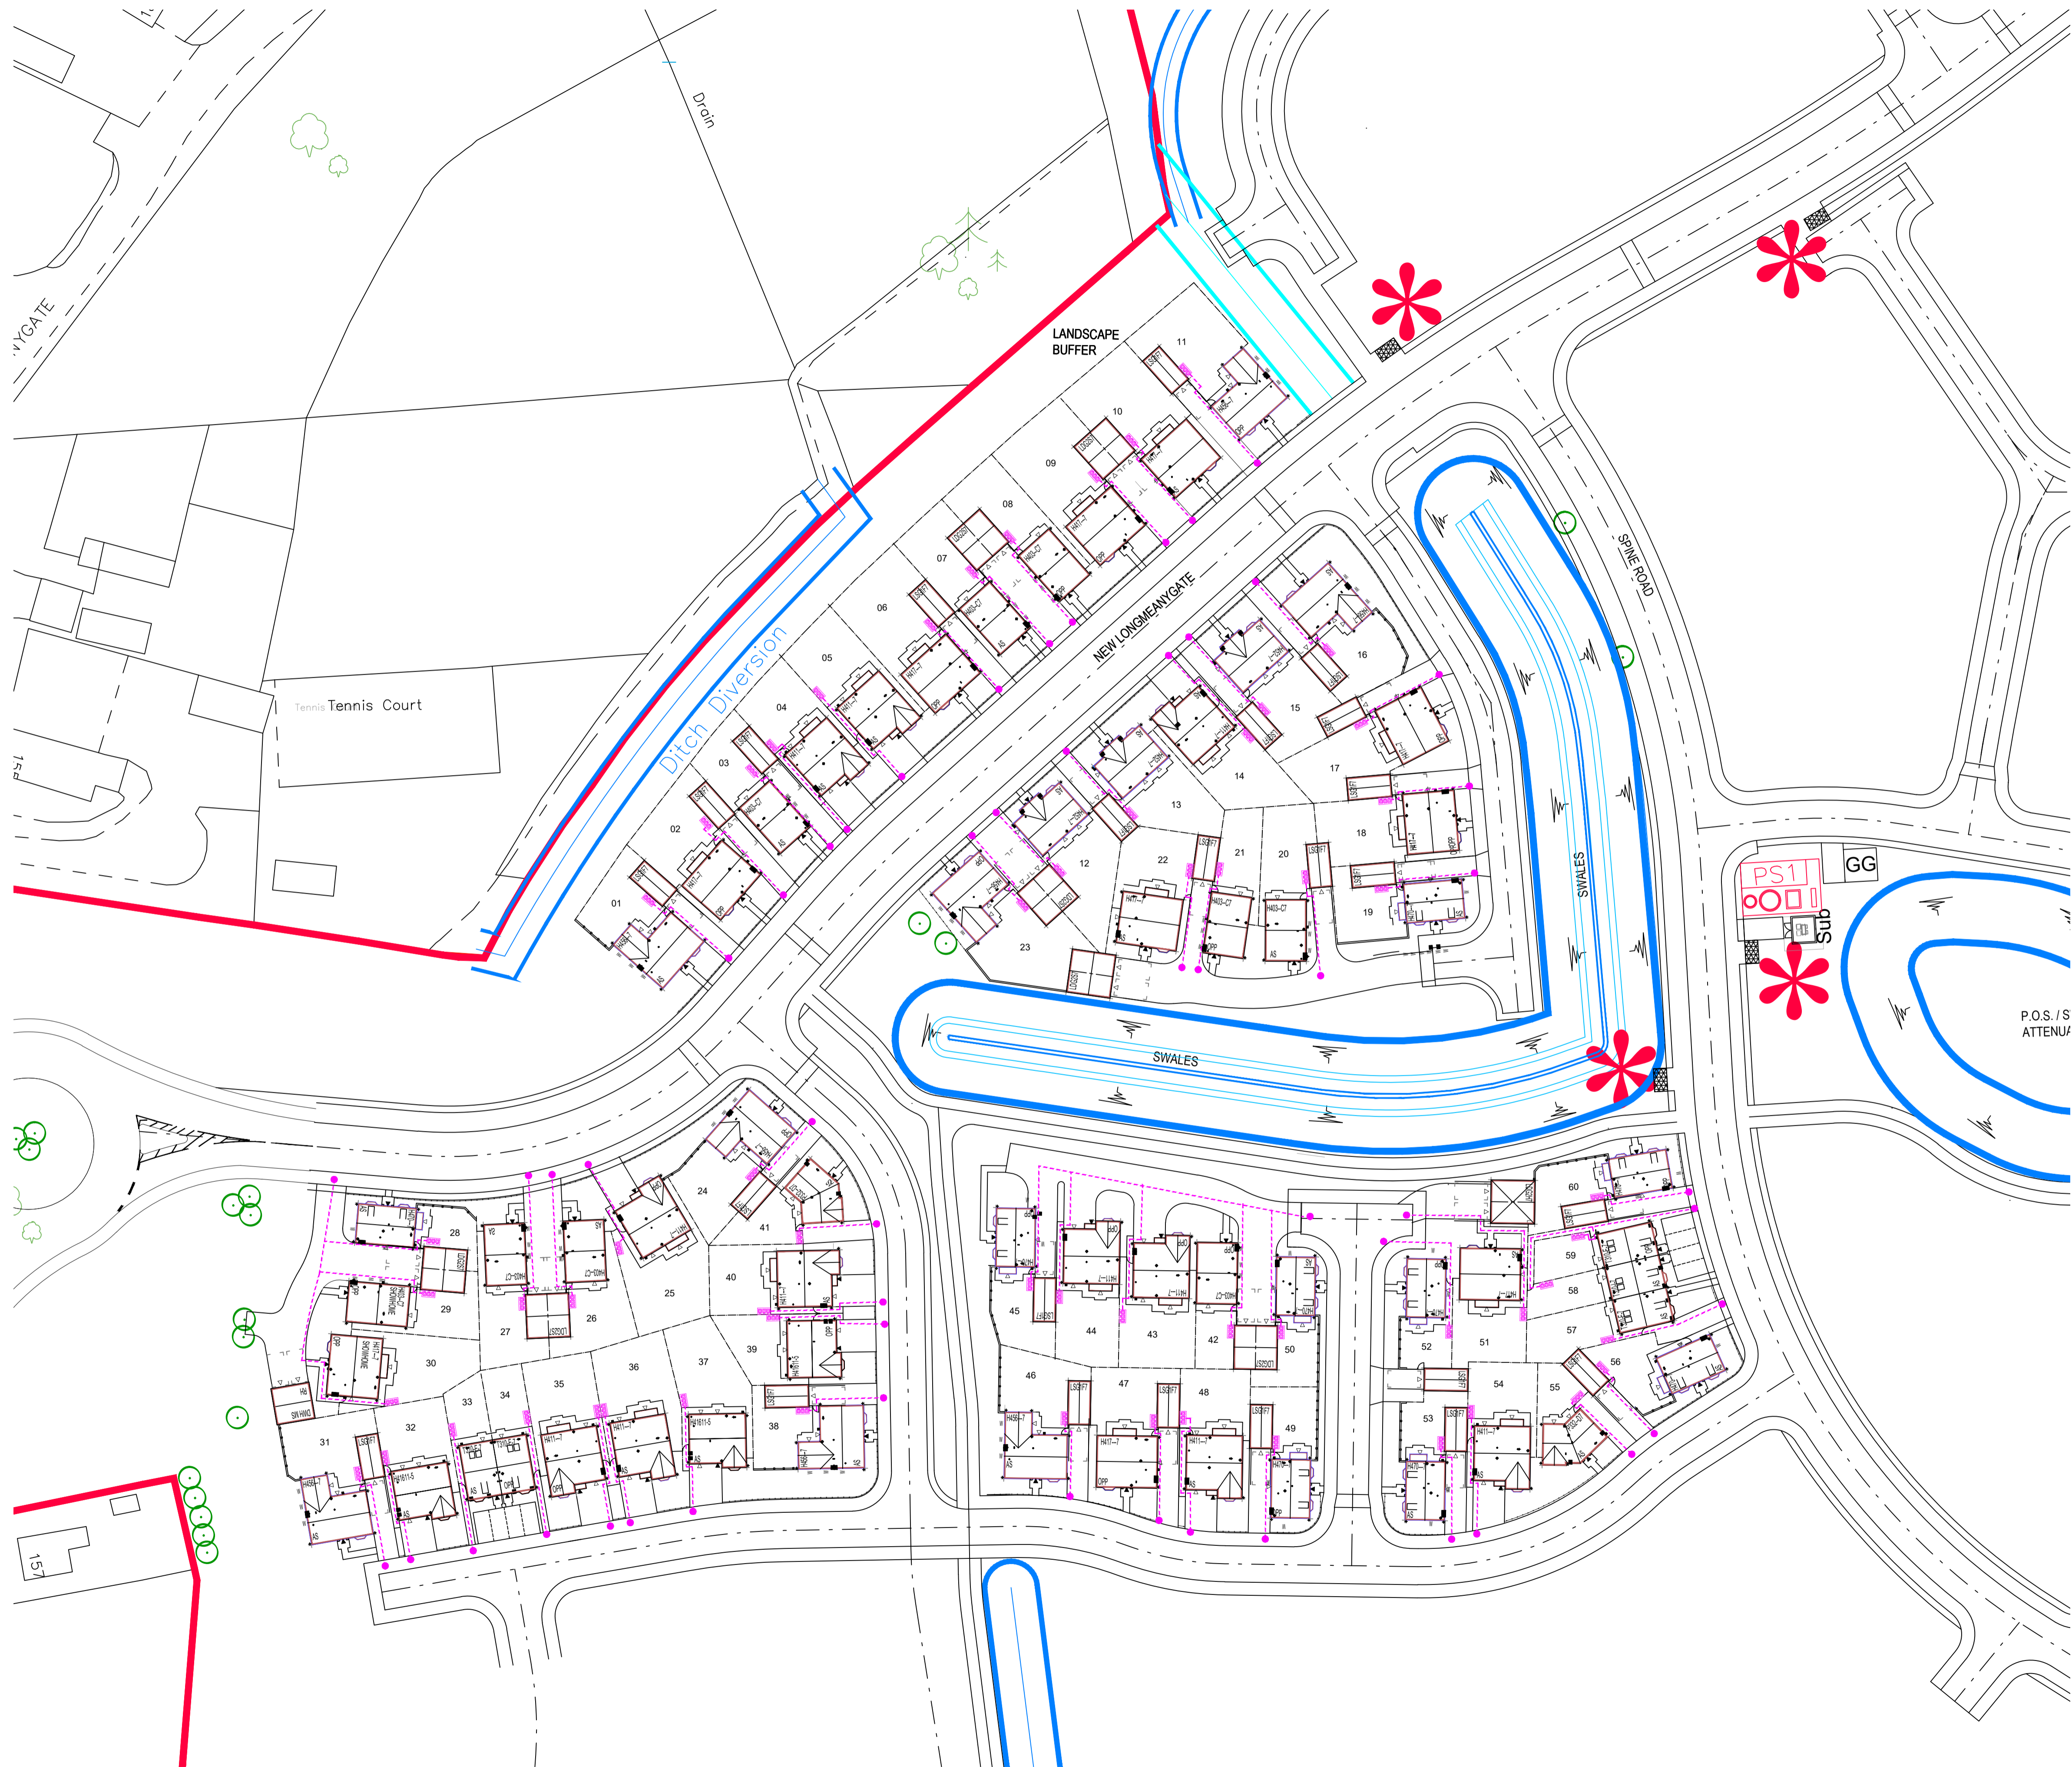

Key:

Rev	Amendment	Drawn/Date:
A	Planning Layout updated to Rev D	14.12.17
B	Planning Layout updated to Rev H, Plots 1-11 updated. Plots 59-57 moved west to allow for 1m verge. Plot 52 now a H470 and Plot 11 now a H456.	20.03.18

BARRATT HOMES

Barratt/David Wilson Homes
North West
303 Bridgewater Place
2nd Floor
Warrington
Cheshire
WA3 6XF
TEL: 01925 846600

DAVID WILSON HOMES
WHERE QUALITY LIVES

Project
Leyland Test Track
DWH Parcel 1


Drawing Title
Refuse Strategy

Status
For Comment

Scale
1:500 @ A1

Date
11.10.17

Drawn By
LP



Drawing Ref	Revision
LTT-RL08	B