


# LEYLAND TEST TRACK STOREY HEIGHTS LAYOUT

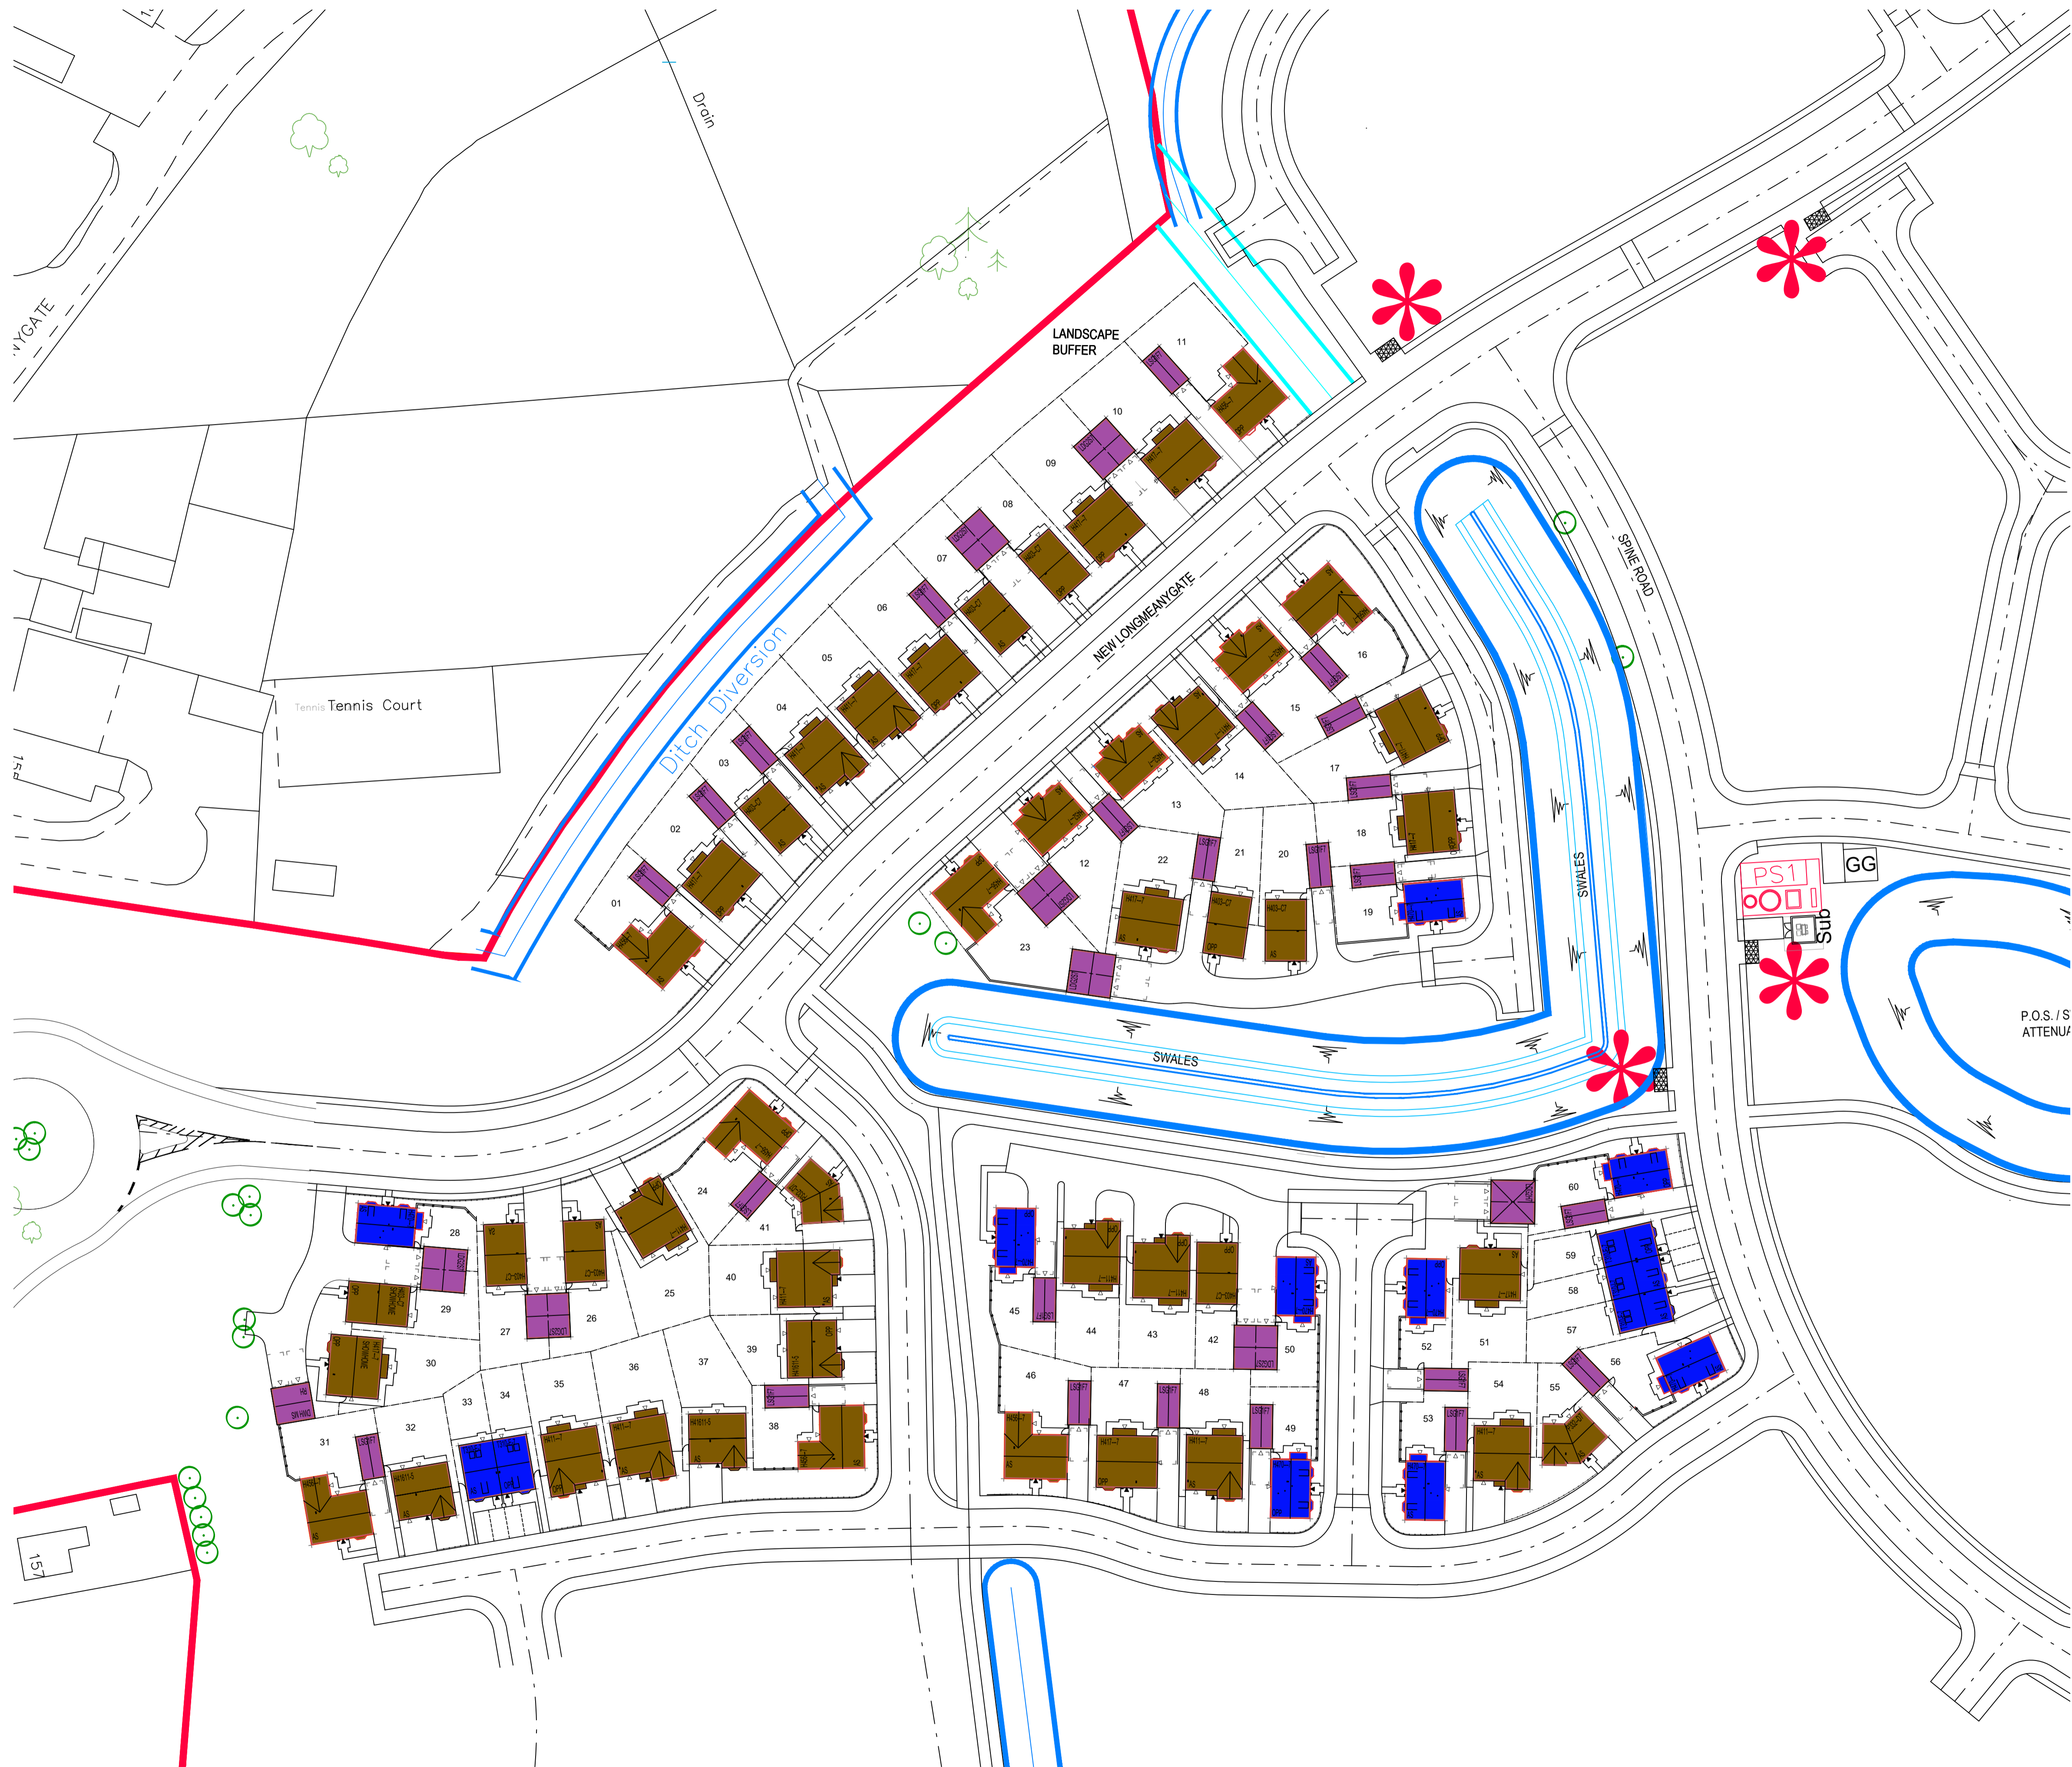

**Key:**

**STOREY HEIGHTS KEY**

- 1 Storey Unit/ Garage
- 2 Storey Unit
- 2.5 Storey Unit

Rev	Amendment	Drawn/Date:
A	Planning Layout updated to Rev D	14.12.17
B	Planning Layout updated to Rev H, Plots 1-11 updated. Plots 59-57 moved west to allow for 1m verge. Plot 52 now a H470 and Plot 11 now a H456.	20.03.18

**BARRATT HOMES**

Barratt/David Wilson Homes  
North West  
303 Bridgewater Place  
2nd Floor  
Warrington  
Cheshire  
WA3 6XF  
TEL: 01925 846600

**DAVID WILSON HOMES**  
WHERE QUALITY LIVES

Project  
**Leyland Test Track**  
DWH Parcel 1

Drawing Title  
**Storey Heights Plan**

Status  
**For Comment**

Scale  
1:500 @ A1

Date  
11.10.17

Drawn By  
LP

Drawing Ref  
**LTT-SH04**

Revision  
**B**

