


LEYLAND TEST TRACK

Surfacing Layout

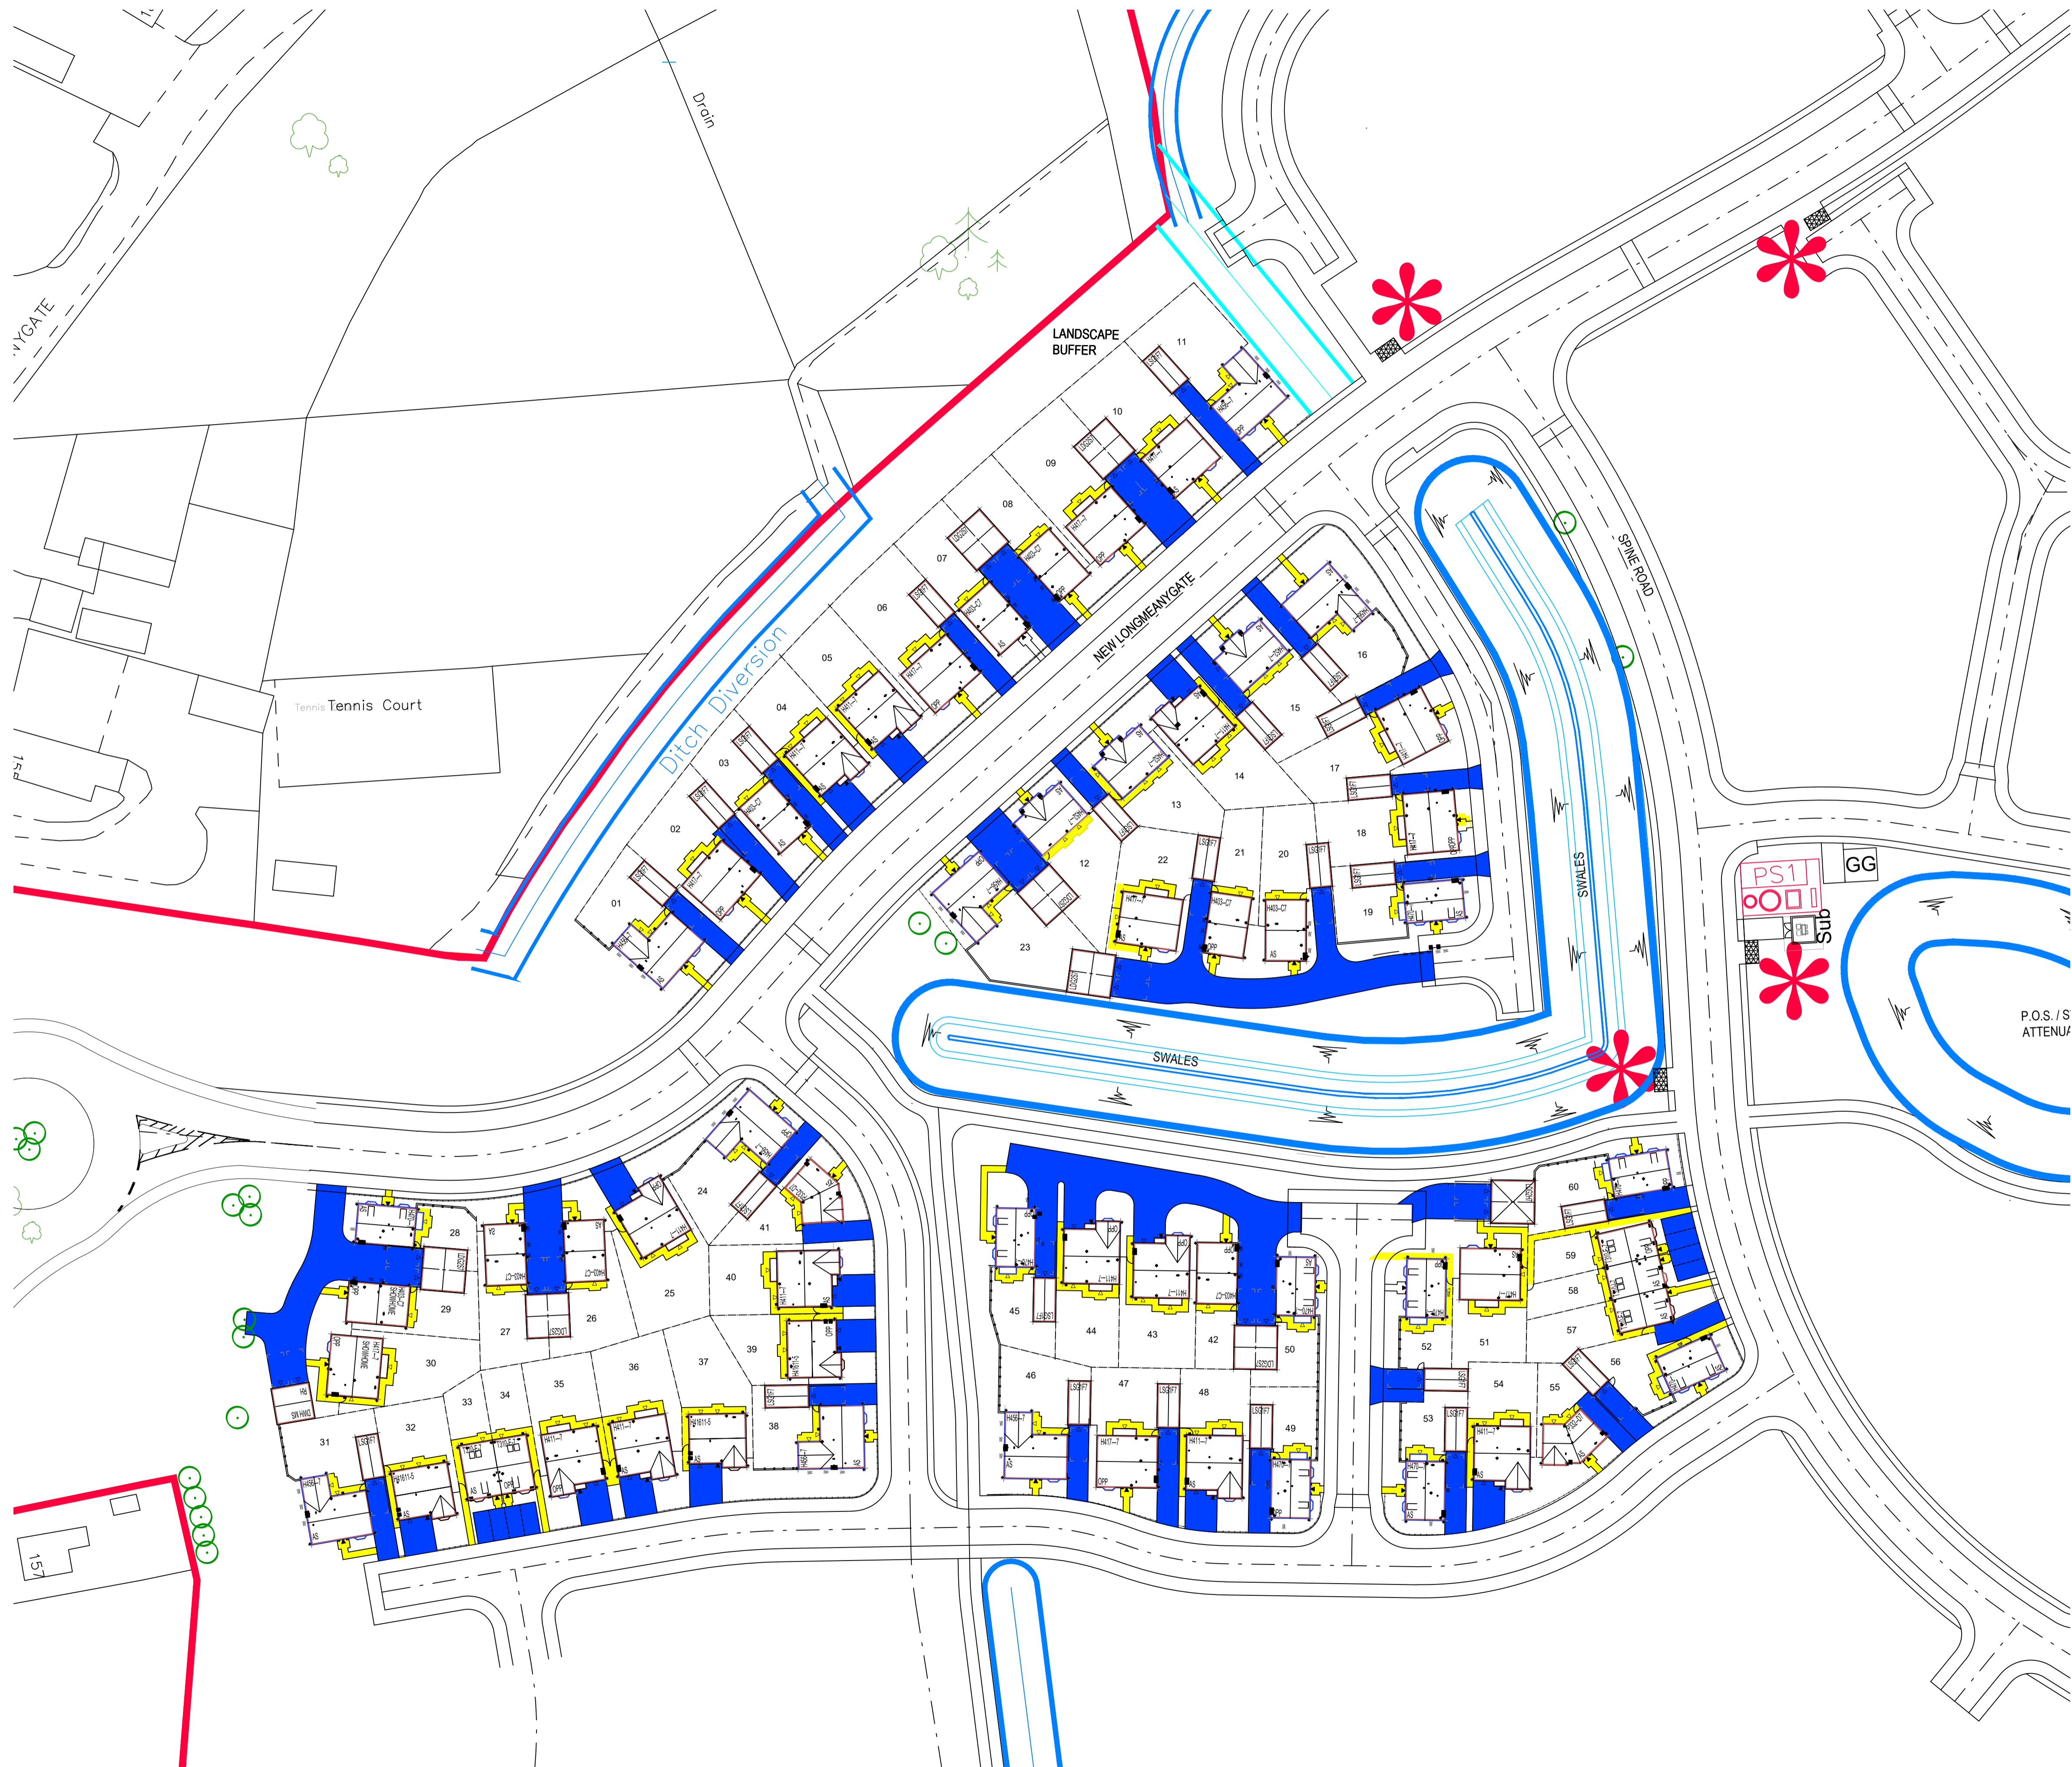

Key:

- Black Bitmac
- Flagstones

Rev	Amendment	Drawn/Date:
A	Planning Layout updated to Rev D	14.12.17
B	Planning Layout updated to Rev F	15.02.18
C	Planning Layout updated to Rev H, Plots 1-11 updated. Plots 59-57 moved west to allow for 1m verge. Plot 52 now a H470 and Plot 11 now a H456.	20.03.18

BARRATT HOMES
Barratt/David Wilson Homes
 North West
 303 Bridgewater Place
 2nd Floor
 Warrington
 Cheshire
 WA3 6XF
 TEL: 01925 846600

DAVID WILSON HOMES
WHERE QUALITY LIVES

Project
Leyland Test Track
 DWH Parcel 1


Drawing Title
Surfacing Layout

Status
For Comment

Scale
1:500 @ A1

Date
11.10.17

Drawn By
LP



Drawing Ref
LTT-SL08

Revision
C