


# LEYLAND TEST TRACK BOUNDARY LAYOUT

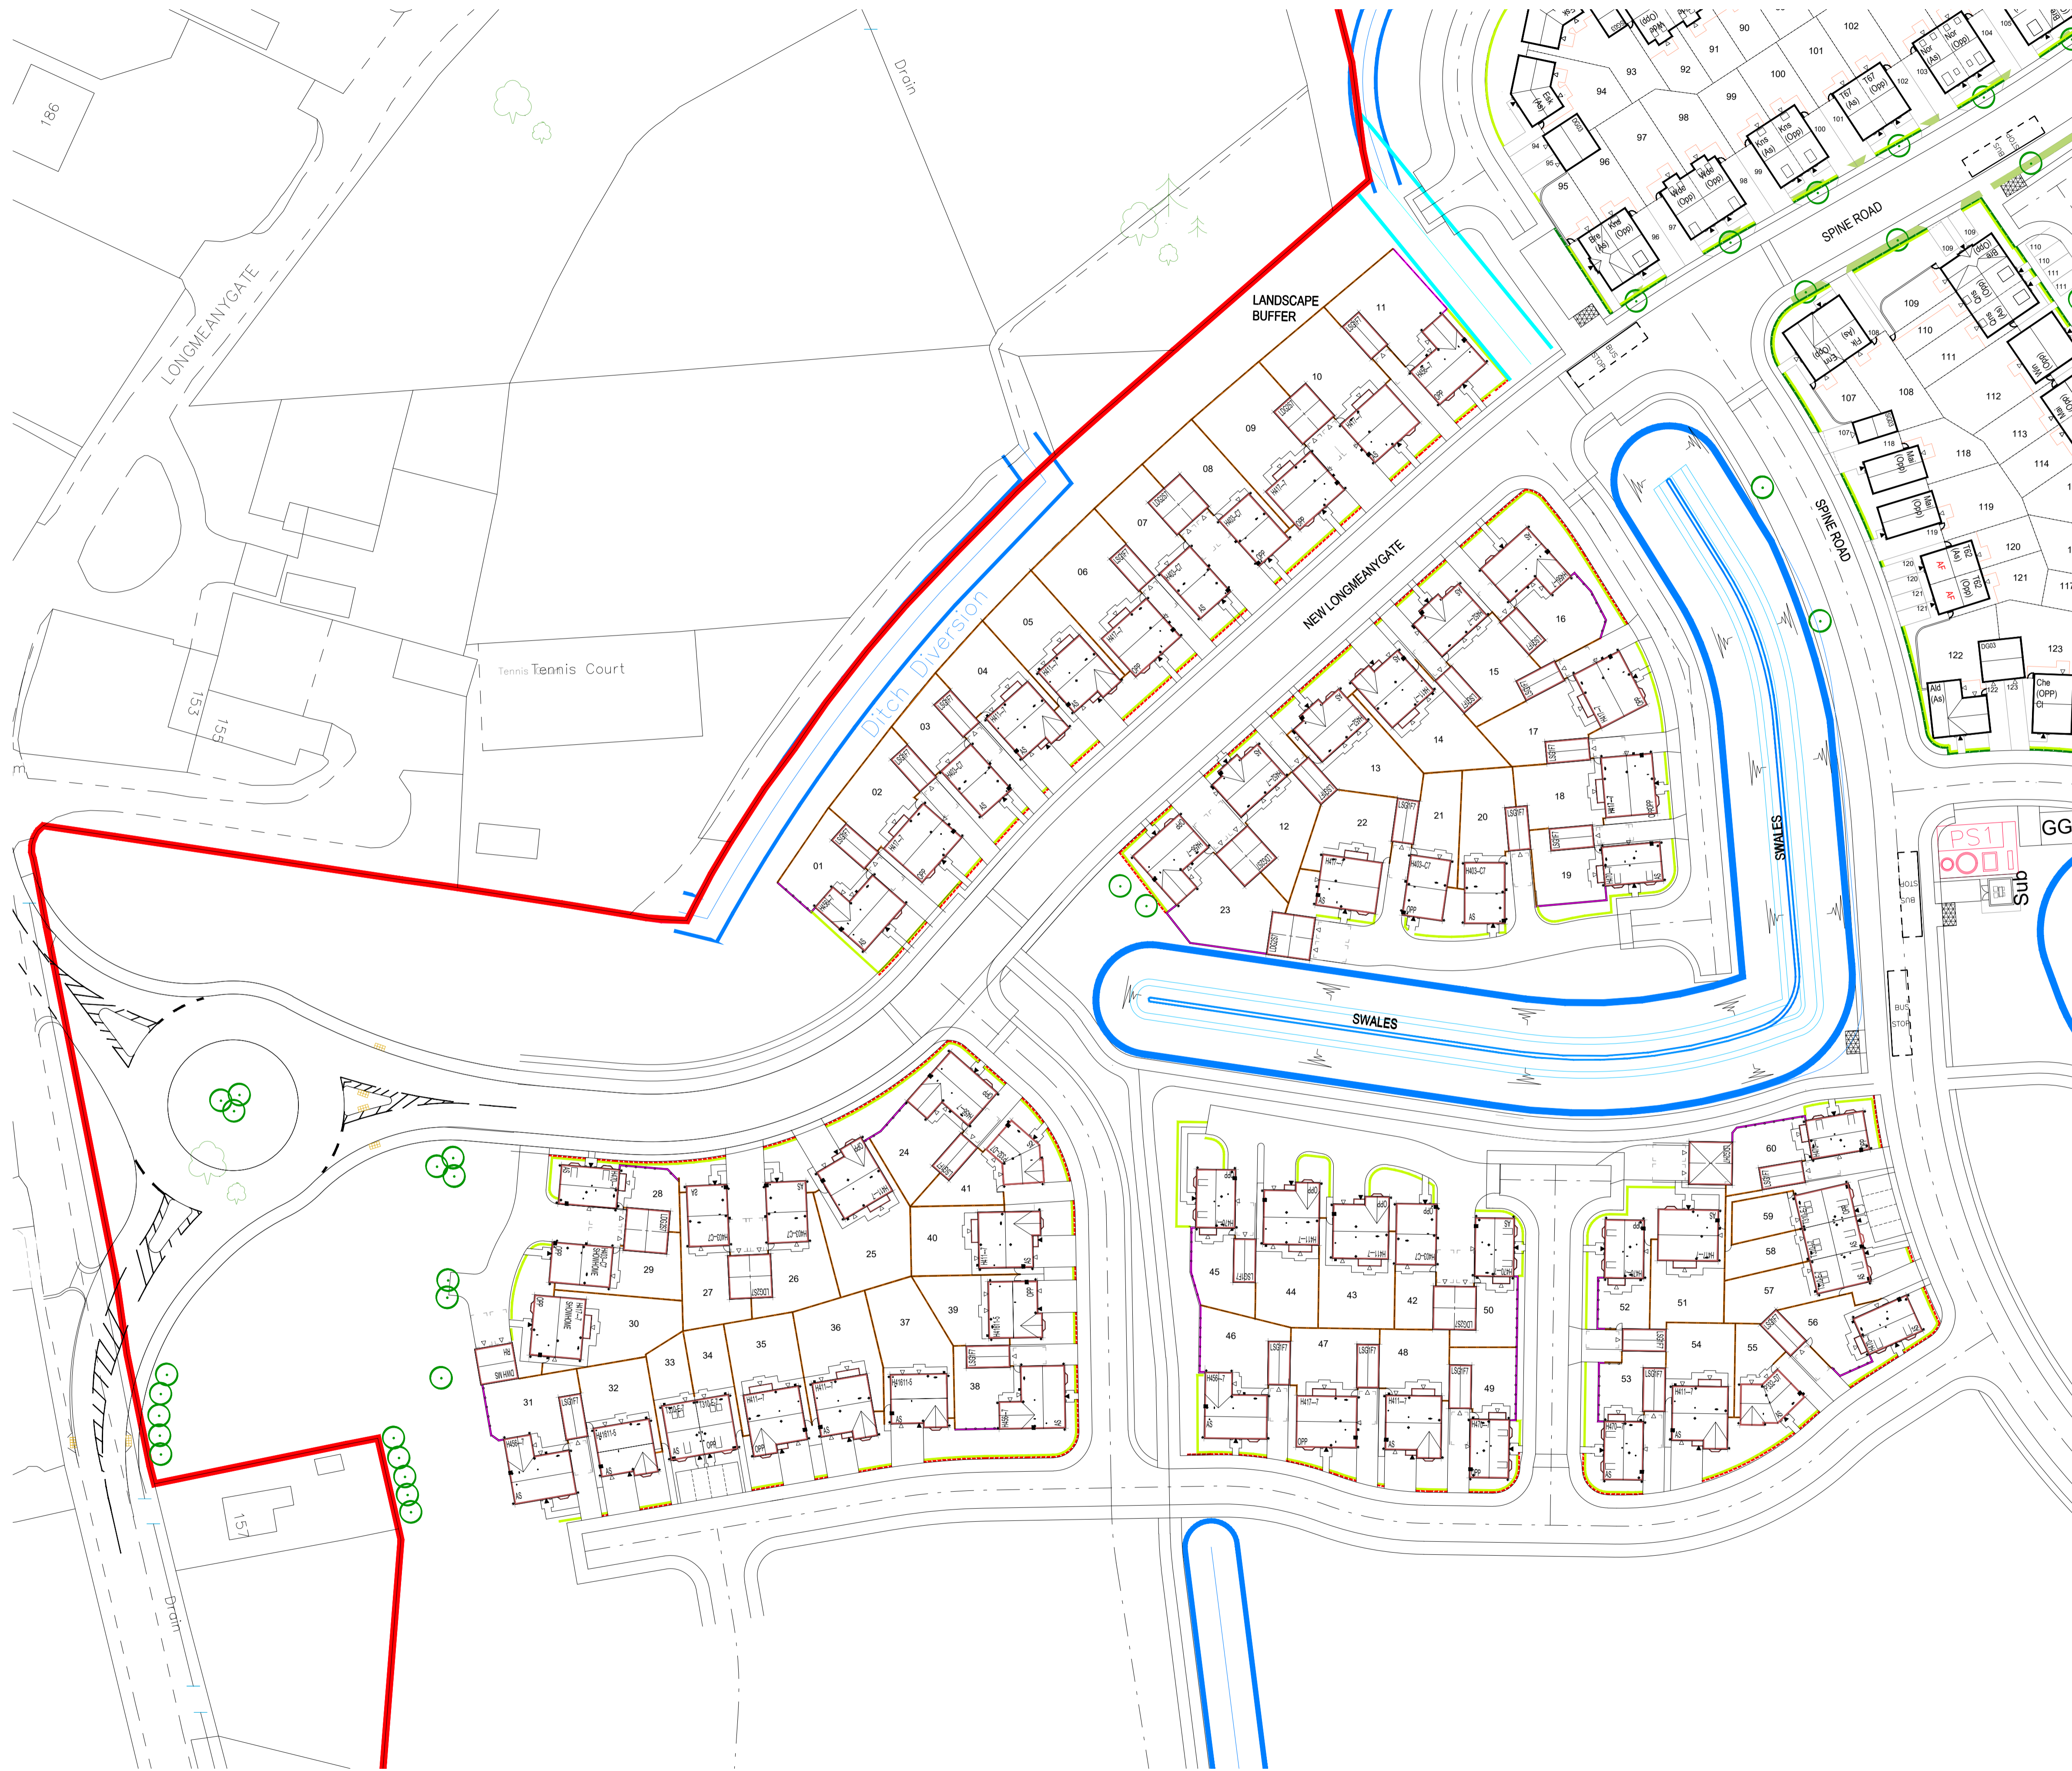

**Key:**

- 1.2m Railings (Estimate Railings)
- 1.8m Close boarded screen fence
- 1.8m Brick Screen Wall with Piers
- Indicative Hedgerow (Refer to Landscaping Plan for hedgerow details)

**See Boundary details for more information**

Rev	Amendment	Drawn/Date:
A	Boundary updated	19.10.17
B	Plots 18 - 23 updated	14.12.17
C	Updated to Match Rev F Layout	15.02.18
D	Planning Layout updated to Rev H, Plots 1-11 updated. Plots 59-57 moved west to allow for 1m verge. Plot 52 now a H470 and Plot 11 now a H456.	02.08.18

**BARRATT HOMES**

Barratt/David Wilson Homes  
North West  
303 Bridgewater Place  
2nd Floor  
Warrington  
Cheshire  
WA3 6XF  
TEL: 01925 846600

**DAVID WILSON HOMES**  
WHERE QUALITY LIVES

Project  
**Leyland Test Track**  
DWH Parcel 1


Drawing Title  
**Boundary Layout**

Status  
**For Comment**

Scale  
**1:500 @ A1**

Date  
**11.10.17**

Drawn By  
**LP**



Drawing Ref  
**H7793:16**

Revision  
**D**