
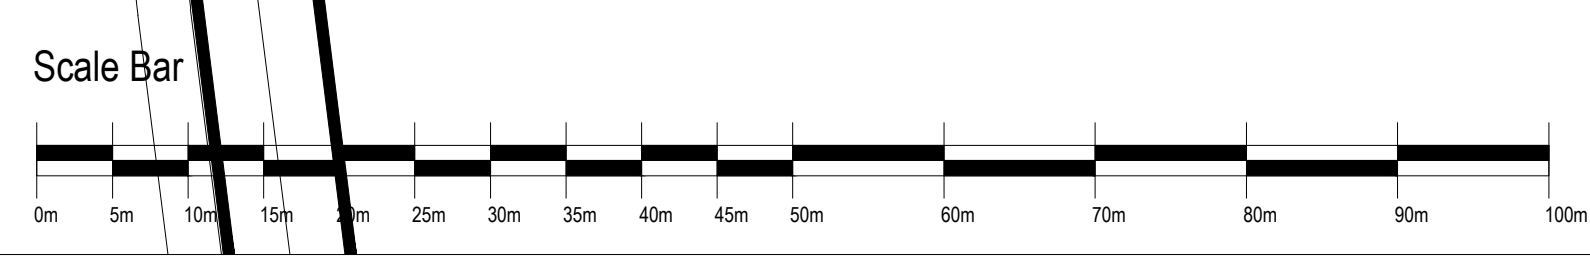


WARNING TO HOUSE PURCHASERS
 Property Misdescriptions Act 1991

Buyers are warned that this is a working drawing and is not intended to be treated as descriptive material. It is subject to any particular property or development, any of the particular matters mentioned by any other notes on the drawing. The contents of this drawing may be subject to change at any time, and alterations and variations can occur during the progress of the works without notice of the drawing. Consequently the layout, form, contents and dimensions of the finished construction may differ materially from those shown on the contents of this drawing without a contract, or any contract, or warranty.

Storey Heights Key

- 1 Storey Unit / Garage
- 2 Storey Unit
- 2.5 Storey Unit
- 3.0 Storey Unit

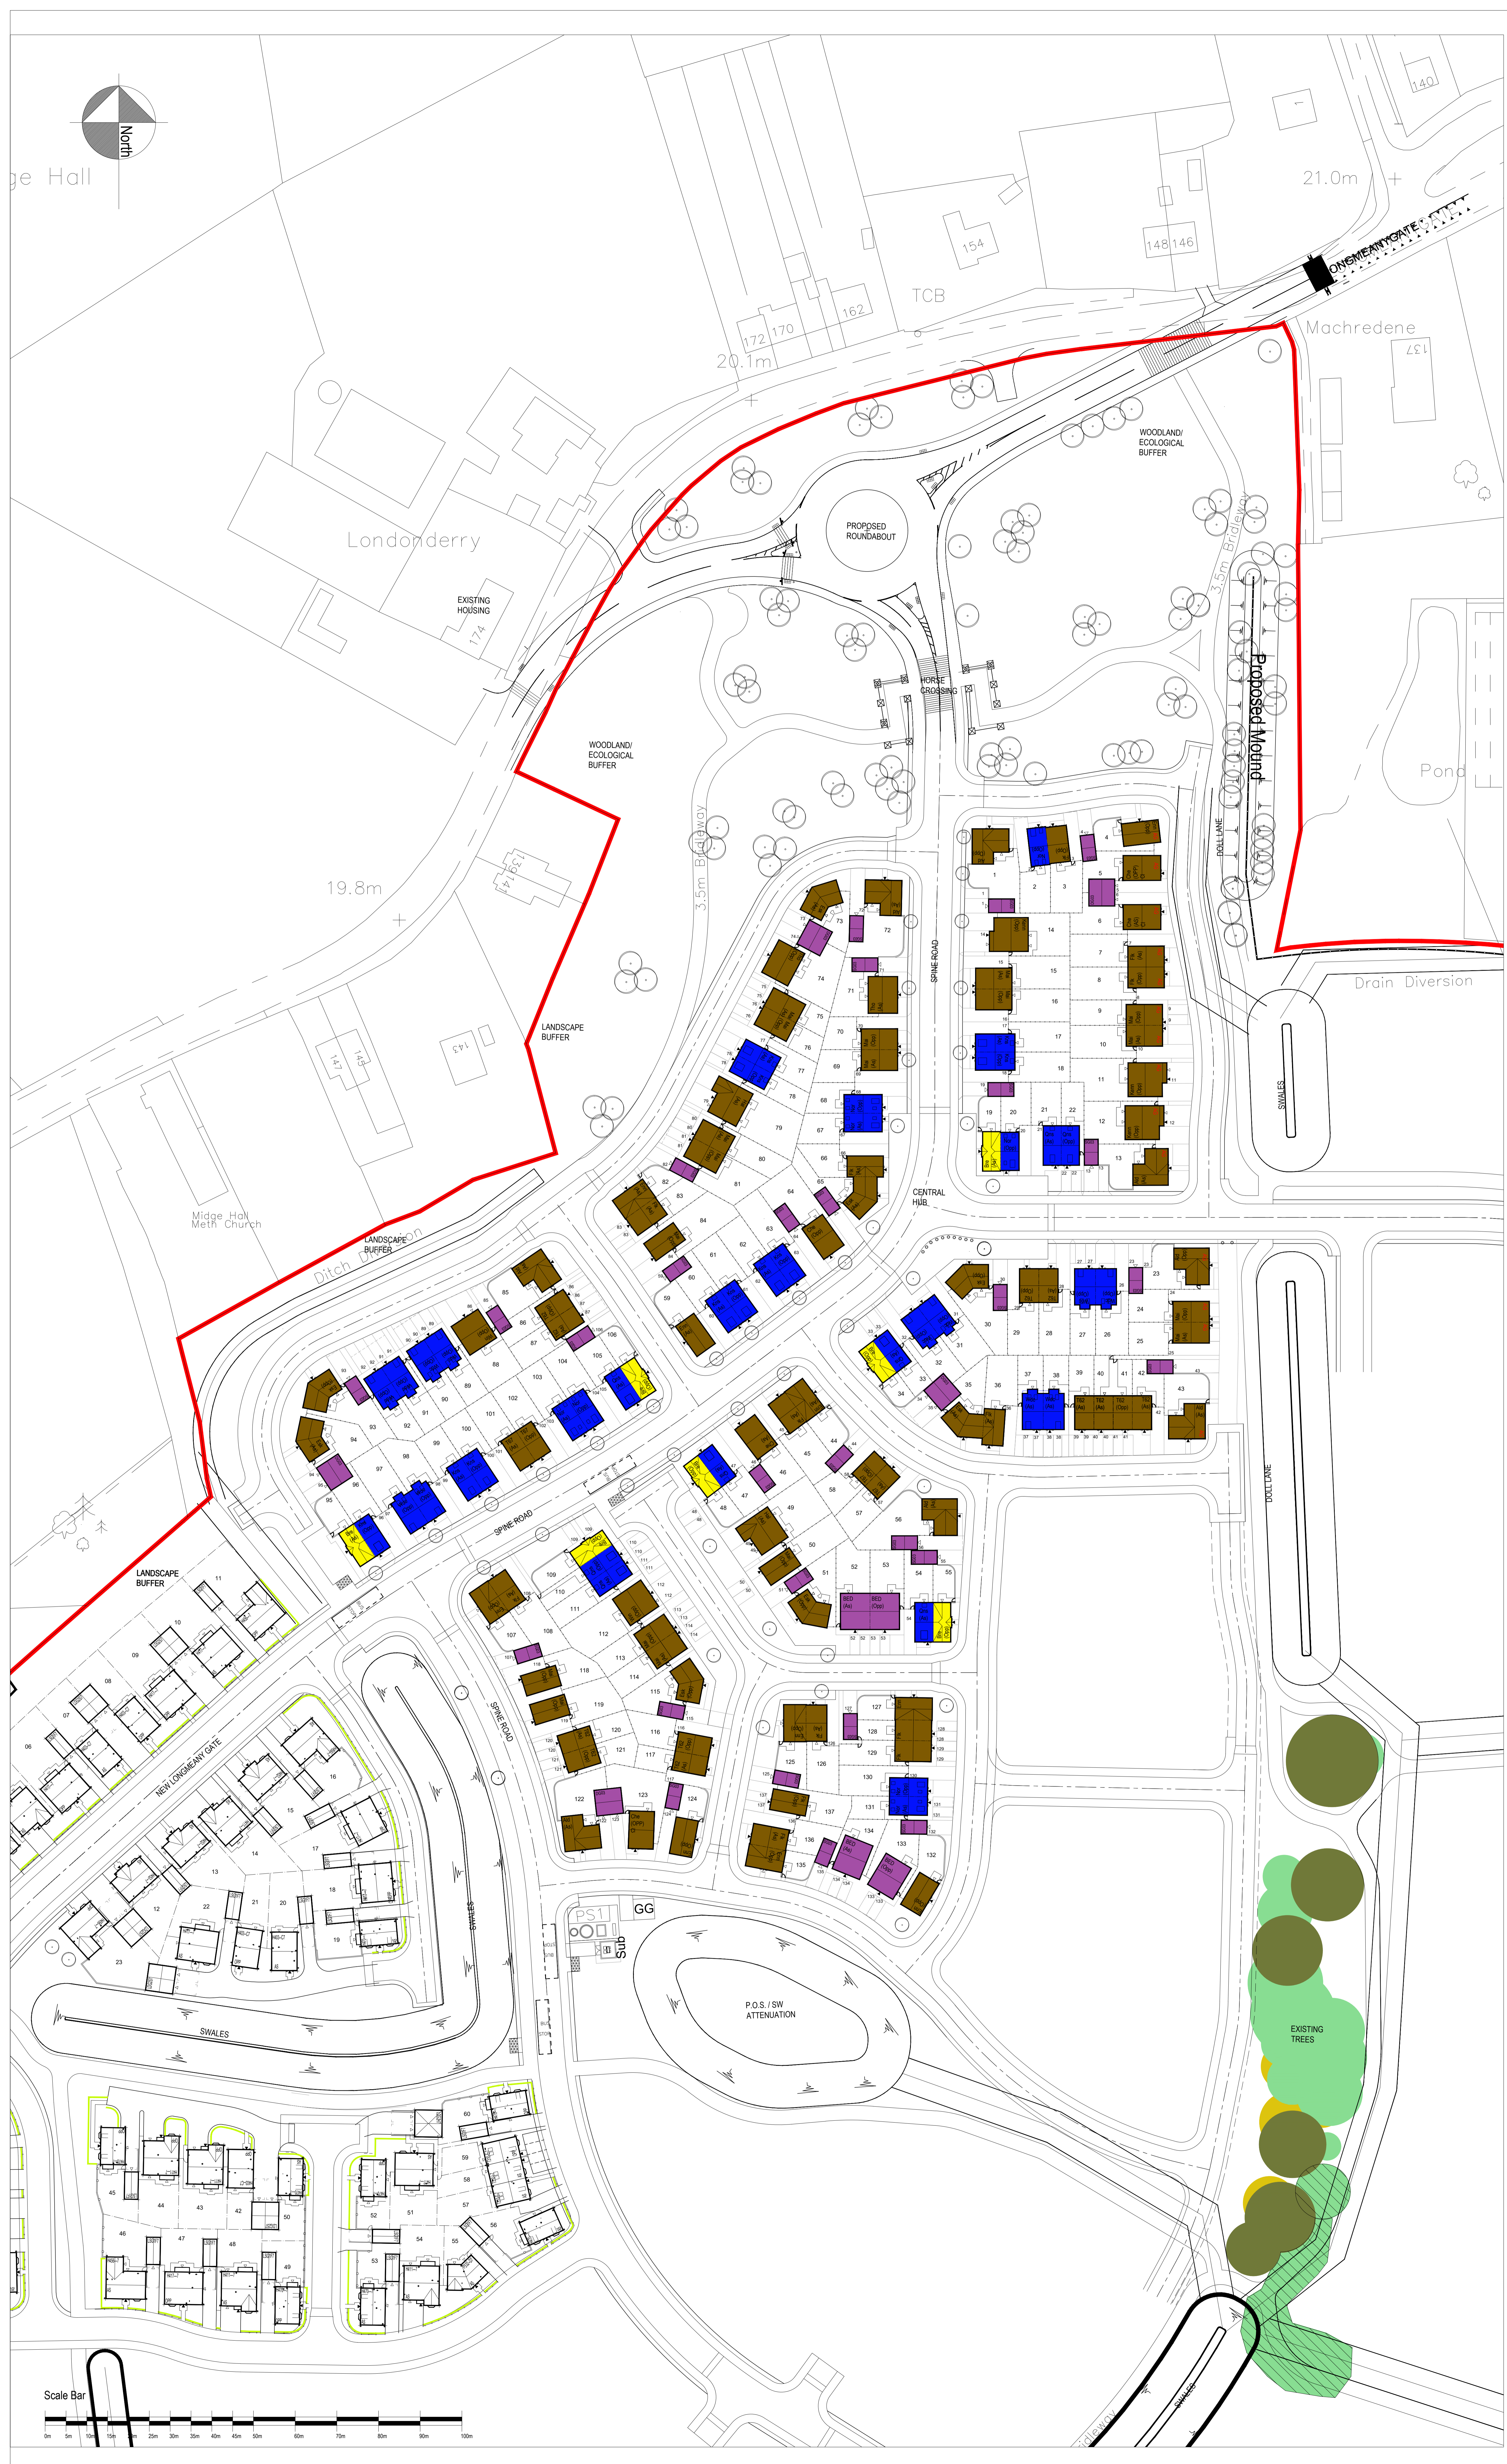

Rev	Description	Date	Drawn	Check
E	Drawing issued for planning level number 11	20/07/2016	ms	
D	Updated site with updated Planning Layout	16/03/2016	ms	
C	Updated site with updated Planning Layout	20/02/2016	ms	
B	Updated site with updated Planning Layout	12/02/2017	ms	
A	Updated site with updated Planning Layout	04/10/2017	ms	


BARRATT HOMES
MANCHESTER
 Barratt Homes Manchester
 (A division of BDW Trading Ltd)
 4 Brindley Road
 City Park
 Manchester
 M16 9HQ
 Tel: 0161 872 0161
 Fax: 0161 855 2828

Job: LEYLAND TEST TRACK PHASE 1
 Title: STOREY HEIGHTS PLAN
 Design By: JPM Date: 08/2017 Drawing Number: 4711/P/SH/01 Rev: E
 Drawn By: BOS Scale: 1:150