



DO NOT SCALE

NOTES

1. PROPOSED INFRASTRUCTURE LAYOUT SHOWN IS THE STRUCTURE PLAN REV. H, RECEIVED 29.09.17
2. PROPOSED ROADS, FEATURE LAYOUT AND CONTOURING ARE INDICATIVE ONLY AND SUBJECT TO DETAILED DESIGN AND TECHNICAL APPROVAL BY LOCAL AUTHORITY HIGHWAYS

LEGEND

- SITE BOUNDARY
- PRIMARY SWALE
- SECONDARY SWALE
- UNDERDRAINED SECONDARY SWALE
- APPROXIMATE HEADWALL LOCATION
- PROPOSED PIPES/CULVERTS (PIPE SIZE TRC AT DETAILED DESIGN STAGE)
- MANHOLE CHAMBER (ASSUMED LOCATION - TRC AT DETAILED DESIGN STAGE)
- DEVELOPMENT PARCEL DIRECTION OF DISCHARGE TO MAIN SWS INFRASTRUCTURE

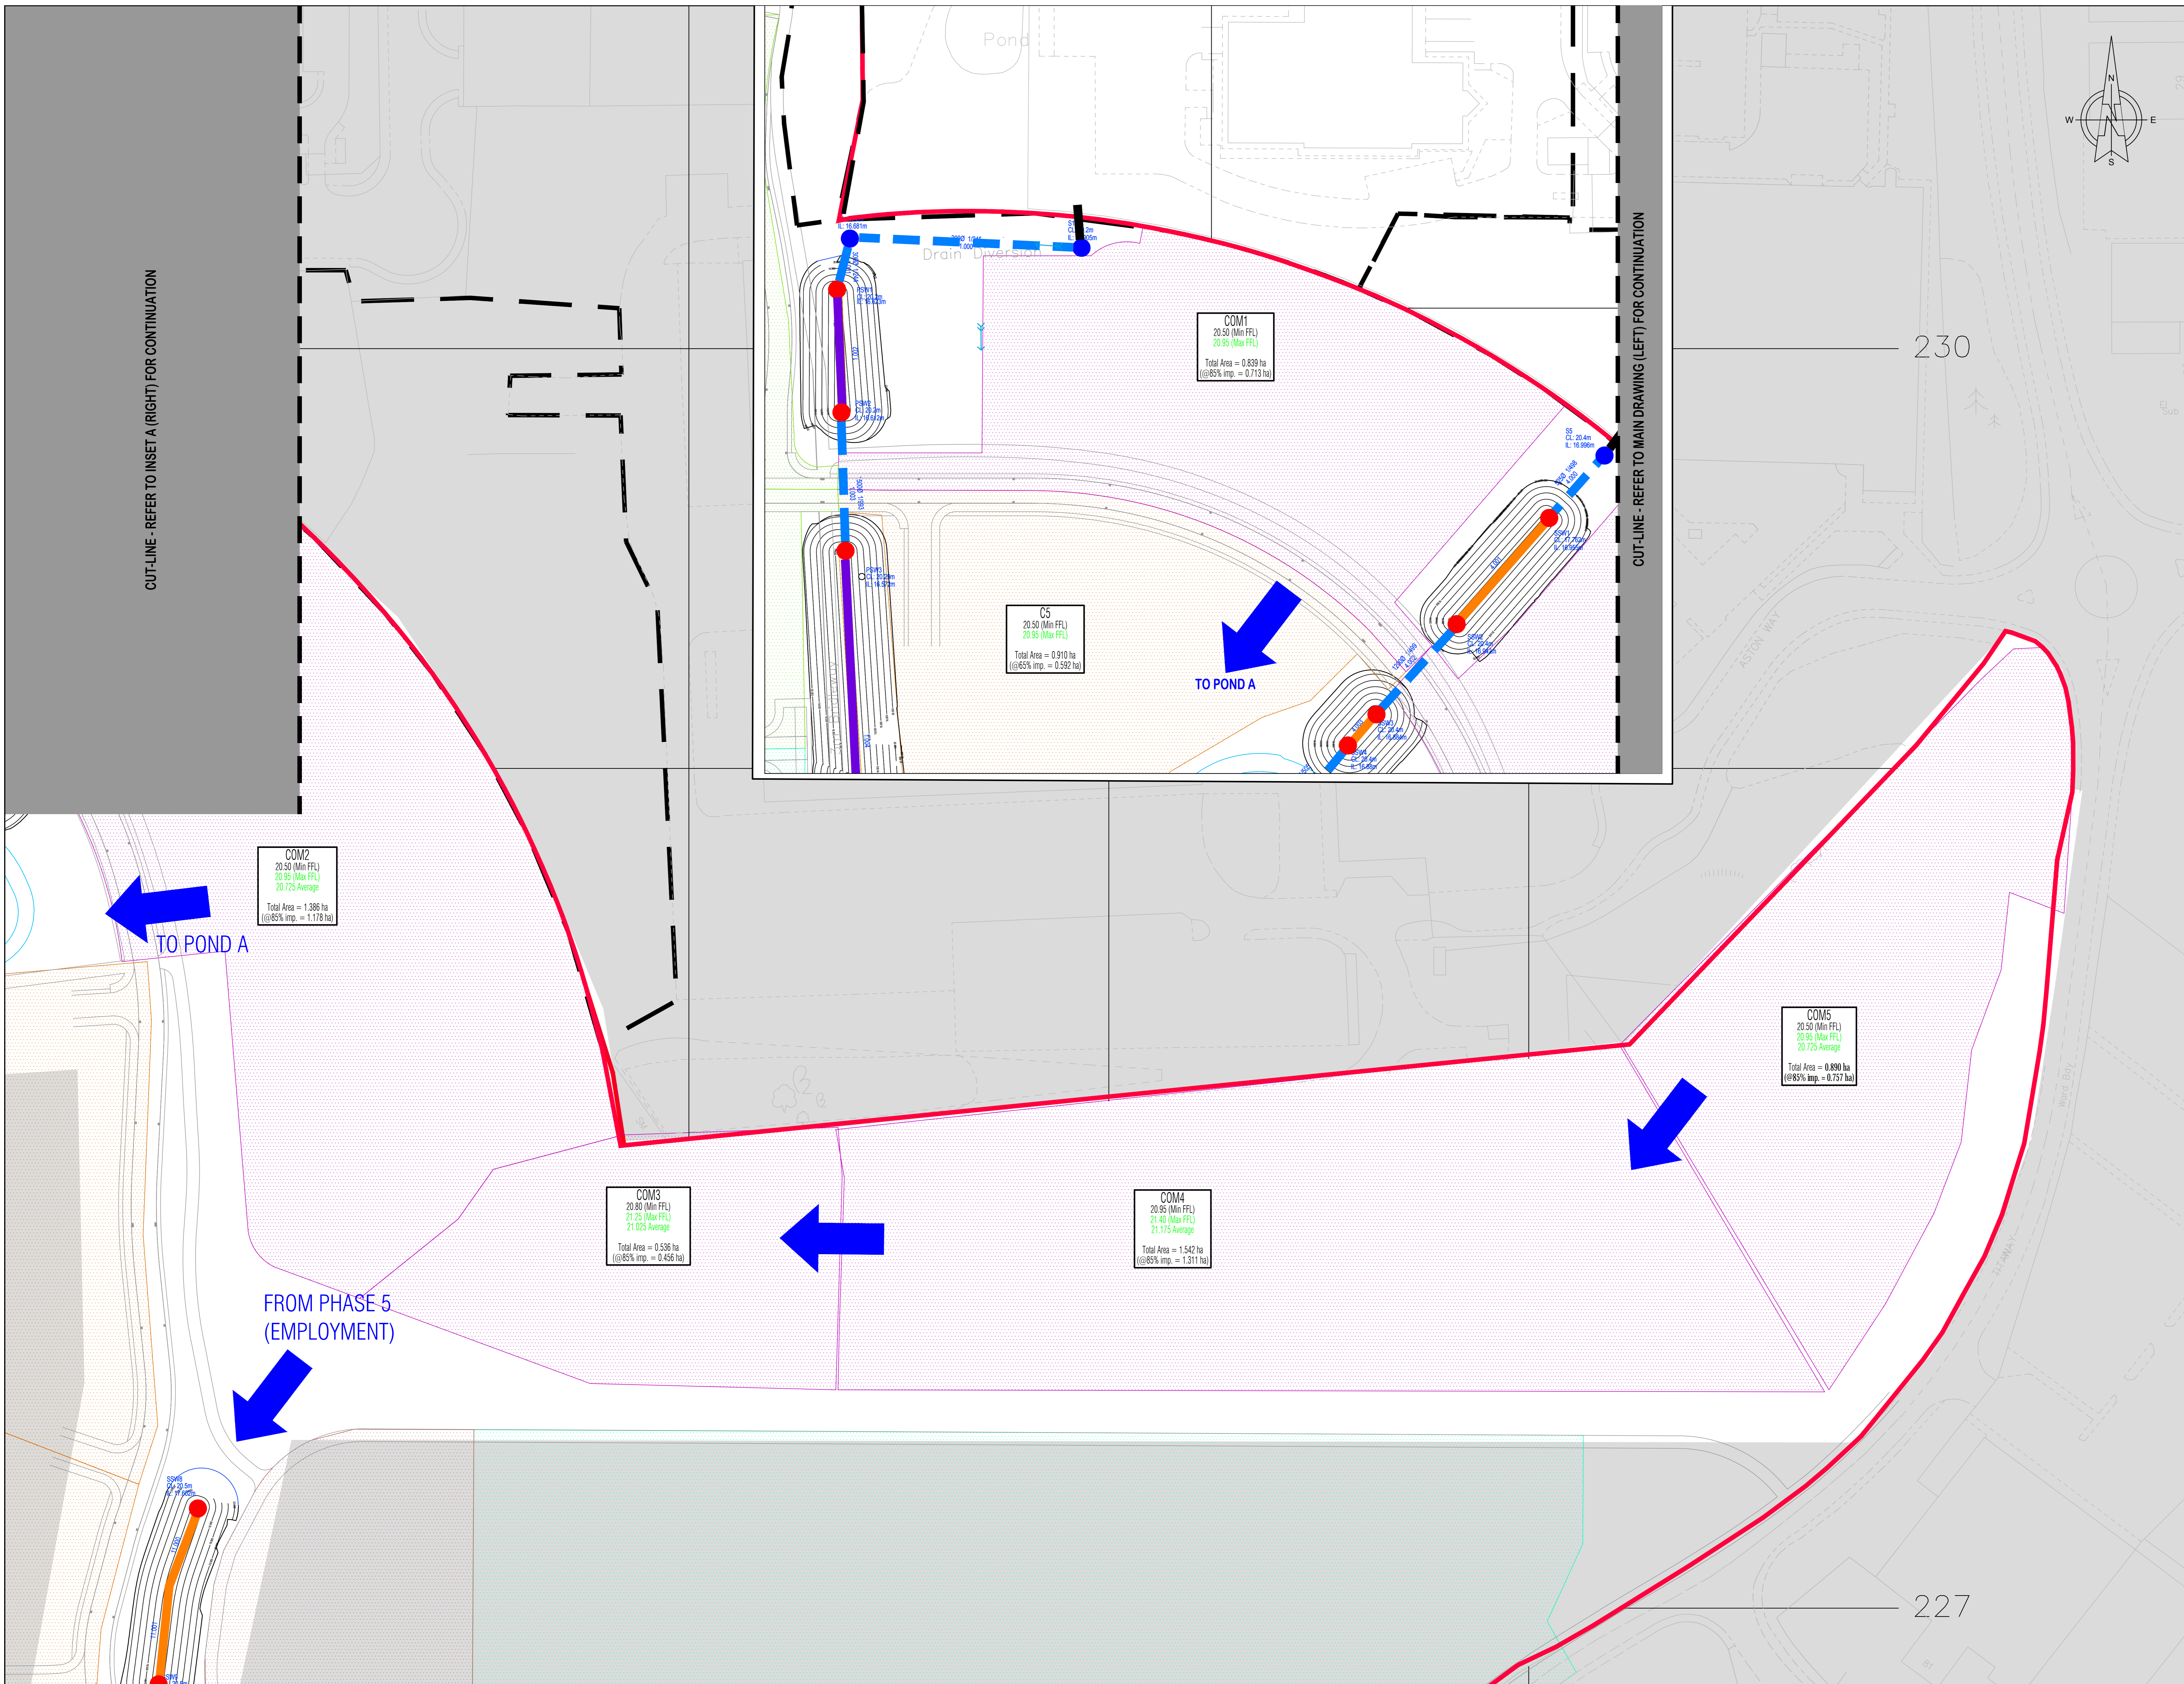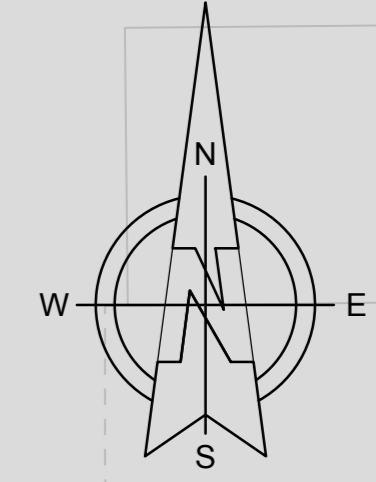

COM1
20.50 (Min FFL)
20.95 (Max FFL)
Total Area = 0.839 ha
(@85% imp. = 0.713 ha)

CS
20.50 (Min FFL)
20.95 (Max FFL)
Total Area = 0.910 ha
(@85% imp. = 0.592 ha)

COM2
20.50 (Min FFL)
20.95 (Max FFL)
20.725 Average
Total Area = 1.386 ha
(@85% imp. = 1.178 ha)

COM3
20.80 (Min FFL)
21.25 (Max FFL)
21.025 Average
Total Area = 0.536 ha
(@85% imp. = 0.456 ha)

COM4
20.95 (Min FFL)
21.40 (Max FFL)
21.175 Average
Total Area = 1.542 ha
(@85% imp. = 1.311 ha)

COM5
20.50 (Min FFL)
20.95 (Max FFL)
20.725 Average
Total Area = 0.890 ha
(@85% imp. = 0.757 ha)

REV	DATE	BY	DESCRIPTION	CHK
P1	17.10.17	SD	FIRST FULL ISSUE FOR PLANNING	SN

DRAWING STATUS: **PLANNING**

05 Marsh Farm Barns, Main Road, Sealand, Flintshire, CH5 2JY
Tel: 01244 288178 email: info@betts-hydro.co.uk

PROPERTY CAPITAL

PROJECT: **FORMER LEYLAND TEST TRACK LANCASHIRE**

TITLE: **PRELIMINARY DESIGN SW DRAINAGE STRATEGY [PHASE 5 - Sheet 2 of 2]**

DATE: MAR 2017	SCALE: 1:500 @A0	DRAWN: RDN	CHECKED: CP
PROJECT NO: HYD017	DRAWING NO: 108	REV: P1	