


# LEYLAND TEST TRACK BOUNDARY LAYOUT

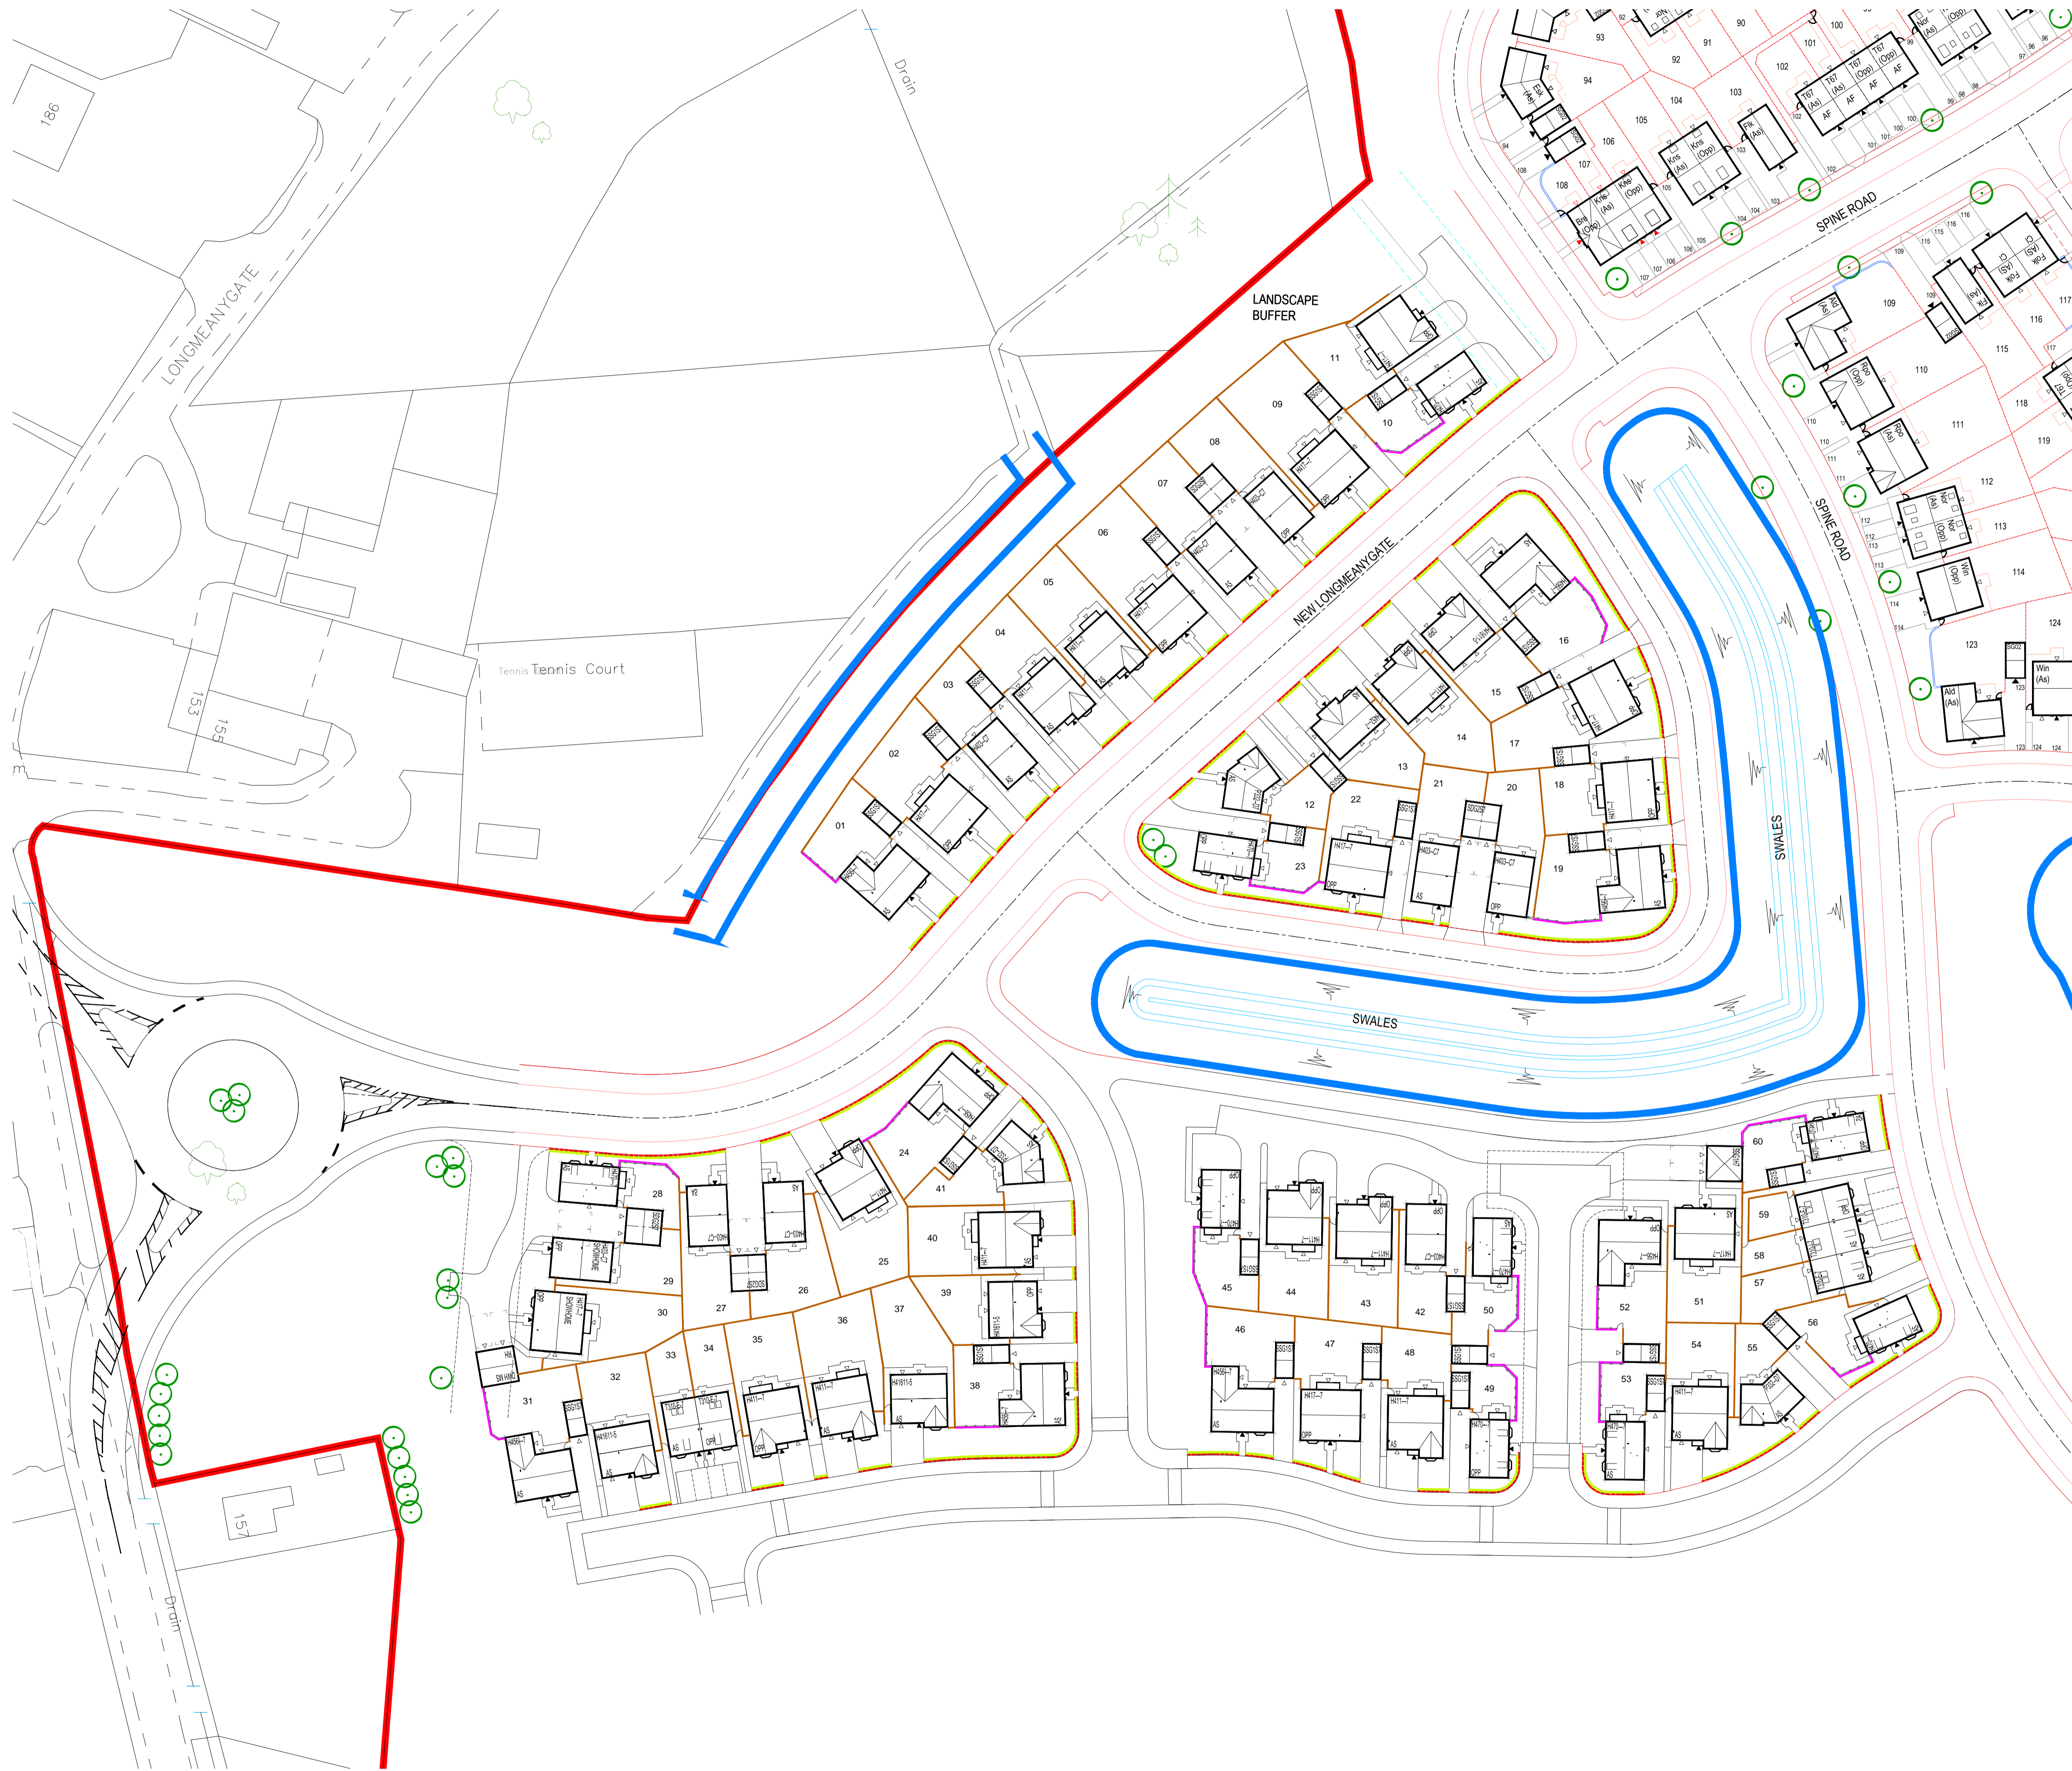

**Key:**

- 1.2m Railings  
(estone Railings)
- 1.8m Close boarded screen fence
- 1.8m Brick Screen Wall with Piers
- Indicative Hedgerow  
(Refer to Landscaping Plan for hedgerow details)

**See Boundary details for more information**

Rev	Amendment	Drawn/Date:

**BARRATT HOMES**  
  
 Barratt/David Wilson Homes  
 North West  
 303 Bridgewater Place  
 2nd Floor  
 Warrington  
 Cheshire  
 WA3 6XF  
 TEL: 01925 846600

**DAVID WILSON HOMES**  
 WHERE QUALITY LIVES

Project  
**Leyland Test Track**  
 DWH Parcel 1

Drawing Title  
**Boundary Layout**

Status  
**For Comment**

Scale  
**1:500 @ A1**

Date  
**11.10.17**

Drawn By  
**LP**

Drawing Ref  
**LTT-BL06**

Revision  
**#**