


LEYLAND TEST TRACK

Refuse Strategy

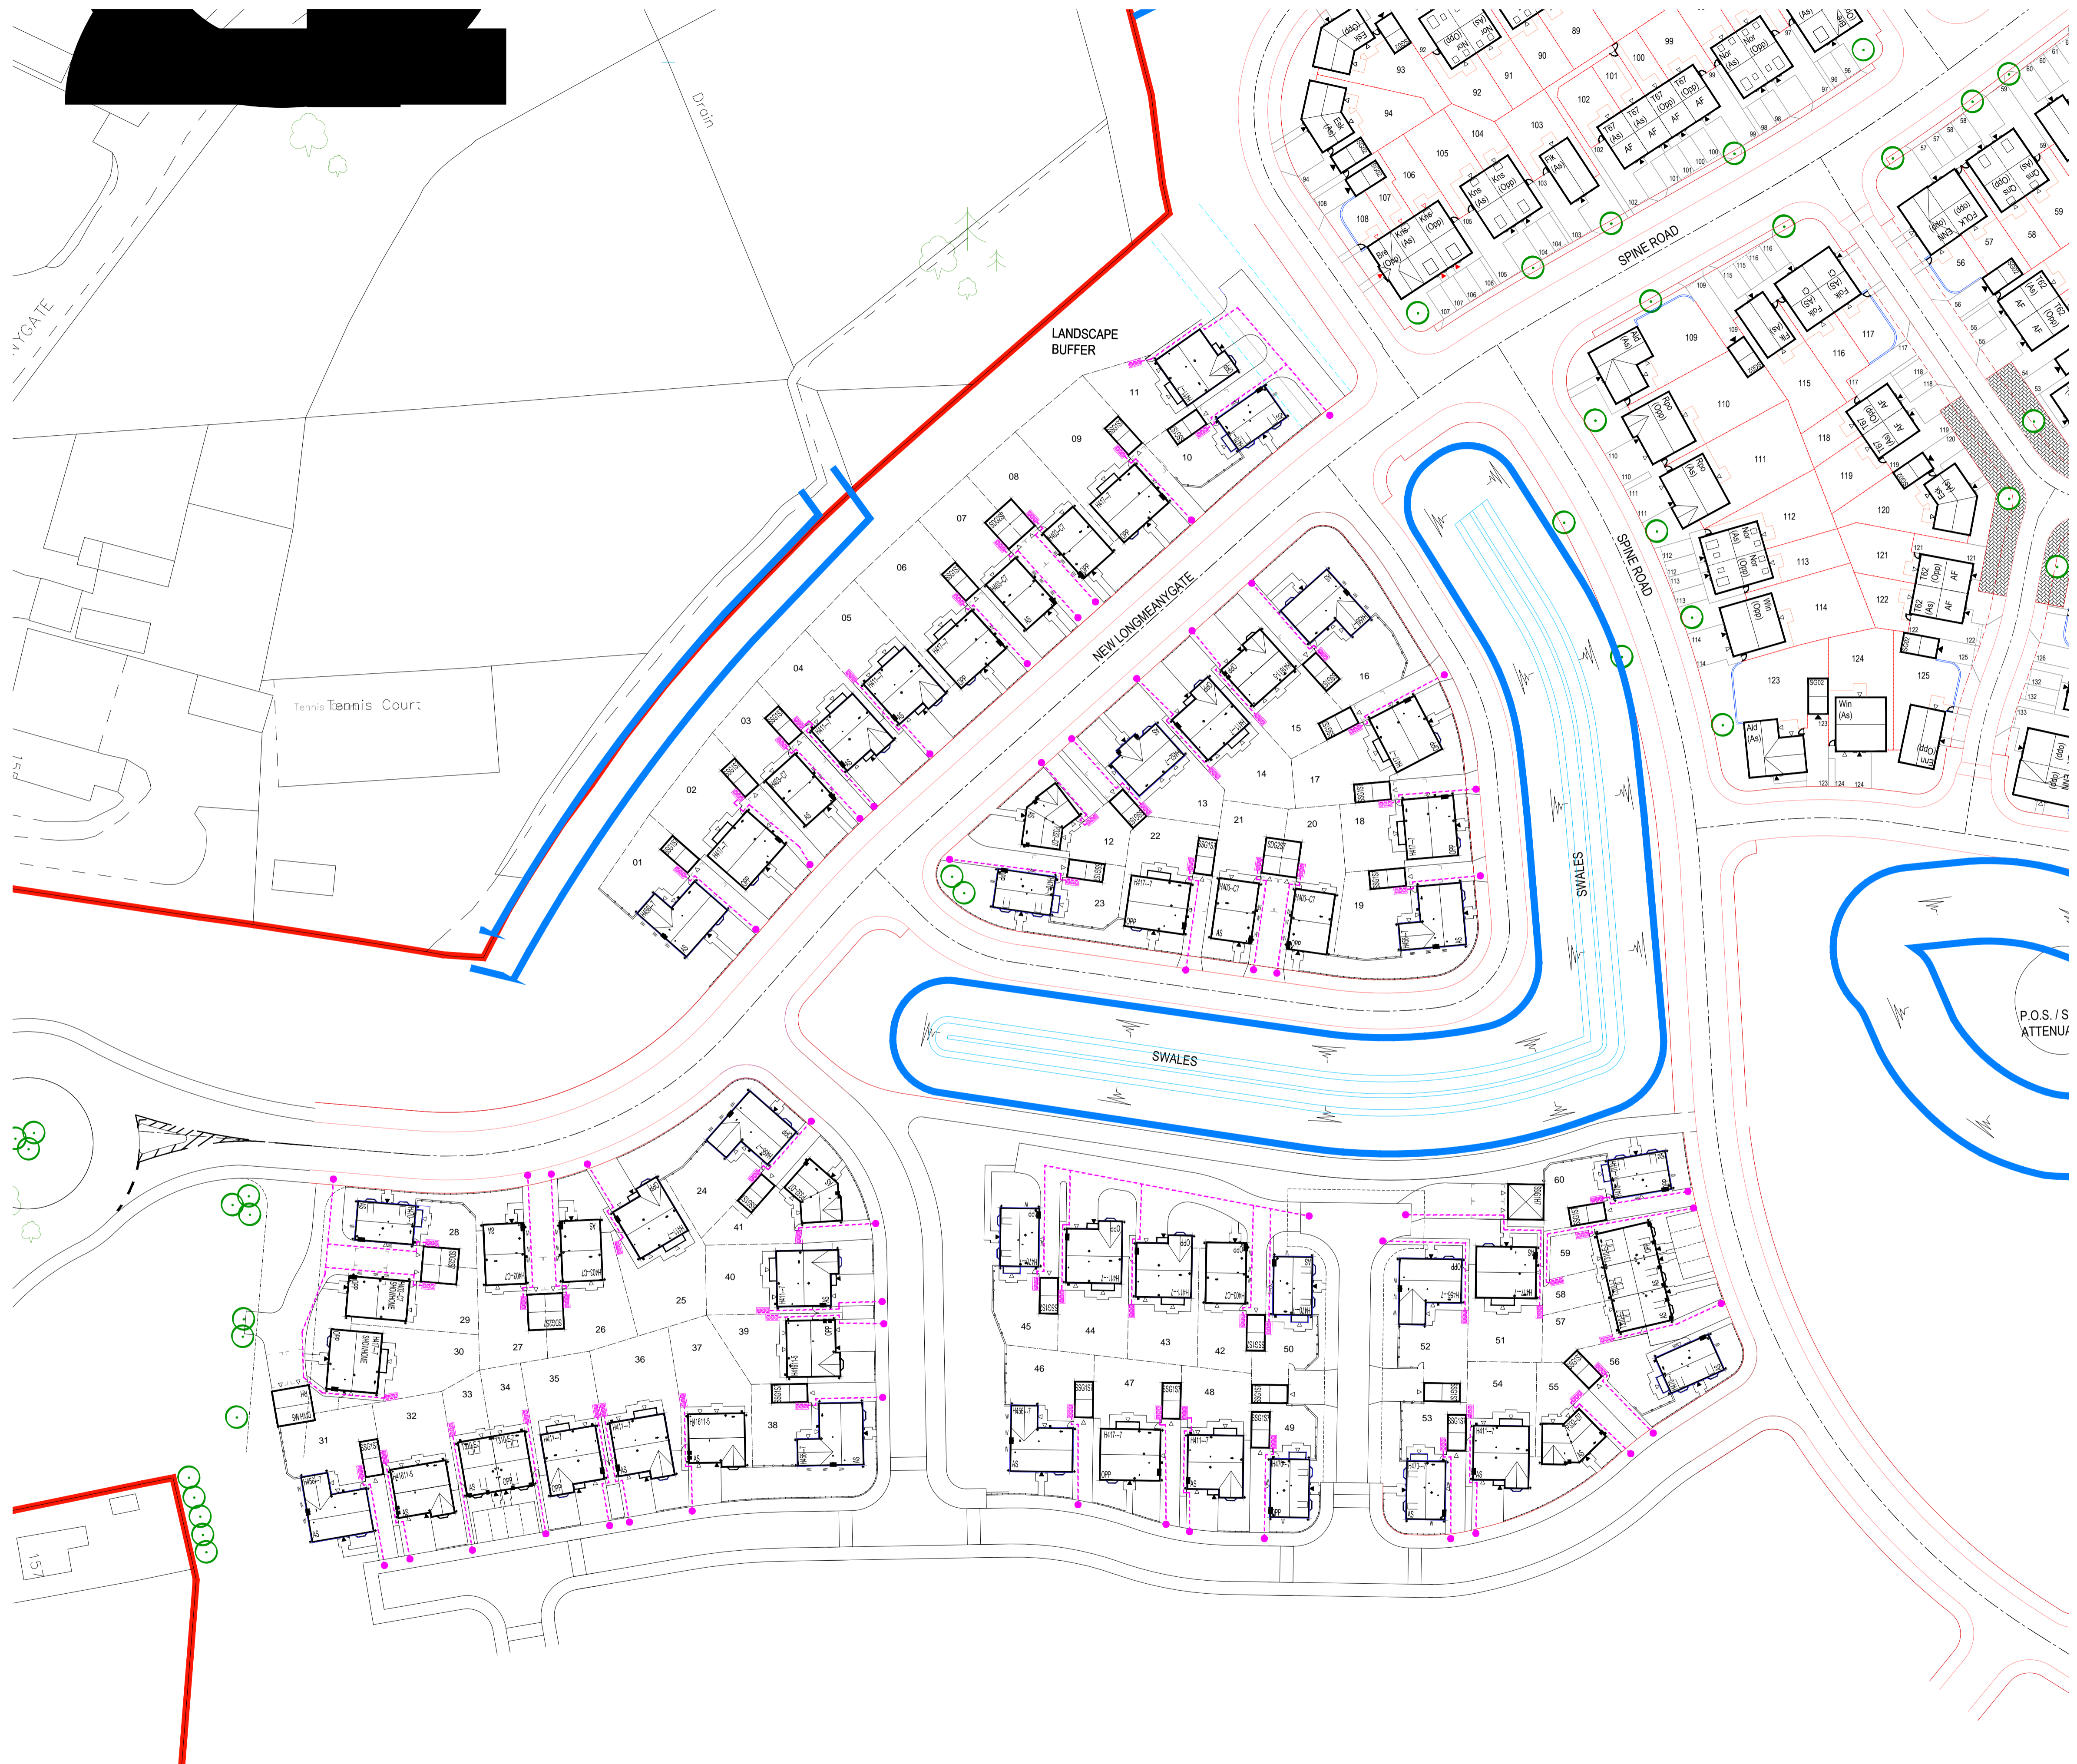

Key:

--

Rev	Amendment	Drawn/Date:

BARRATT HOMES
 Barratt/David Wilson Homes
 North West
 303 Bridgewater Place
 2nd Floor
 Warrington
 Cheshire
 WA3 6XF
 TEL: 01925 846600

DAVID WILSON HOMES
 WHERE QUALITY LIVES

Project
Leyland Test Track
 DWH Parcel 1

Drawing Title
Refuse Strategy

Status
For Comment

Scale
1:500 @ A1

Date
11.10.17

Drawn By
LP



Drawing Ref
LTT-RL08

Revision
/