


LEYLAND TEST TRACK STOREY HEIGHTS LAYOUT

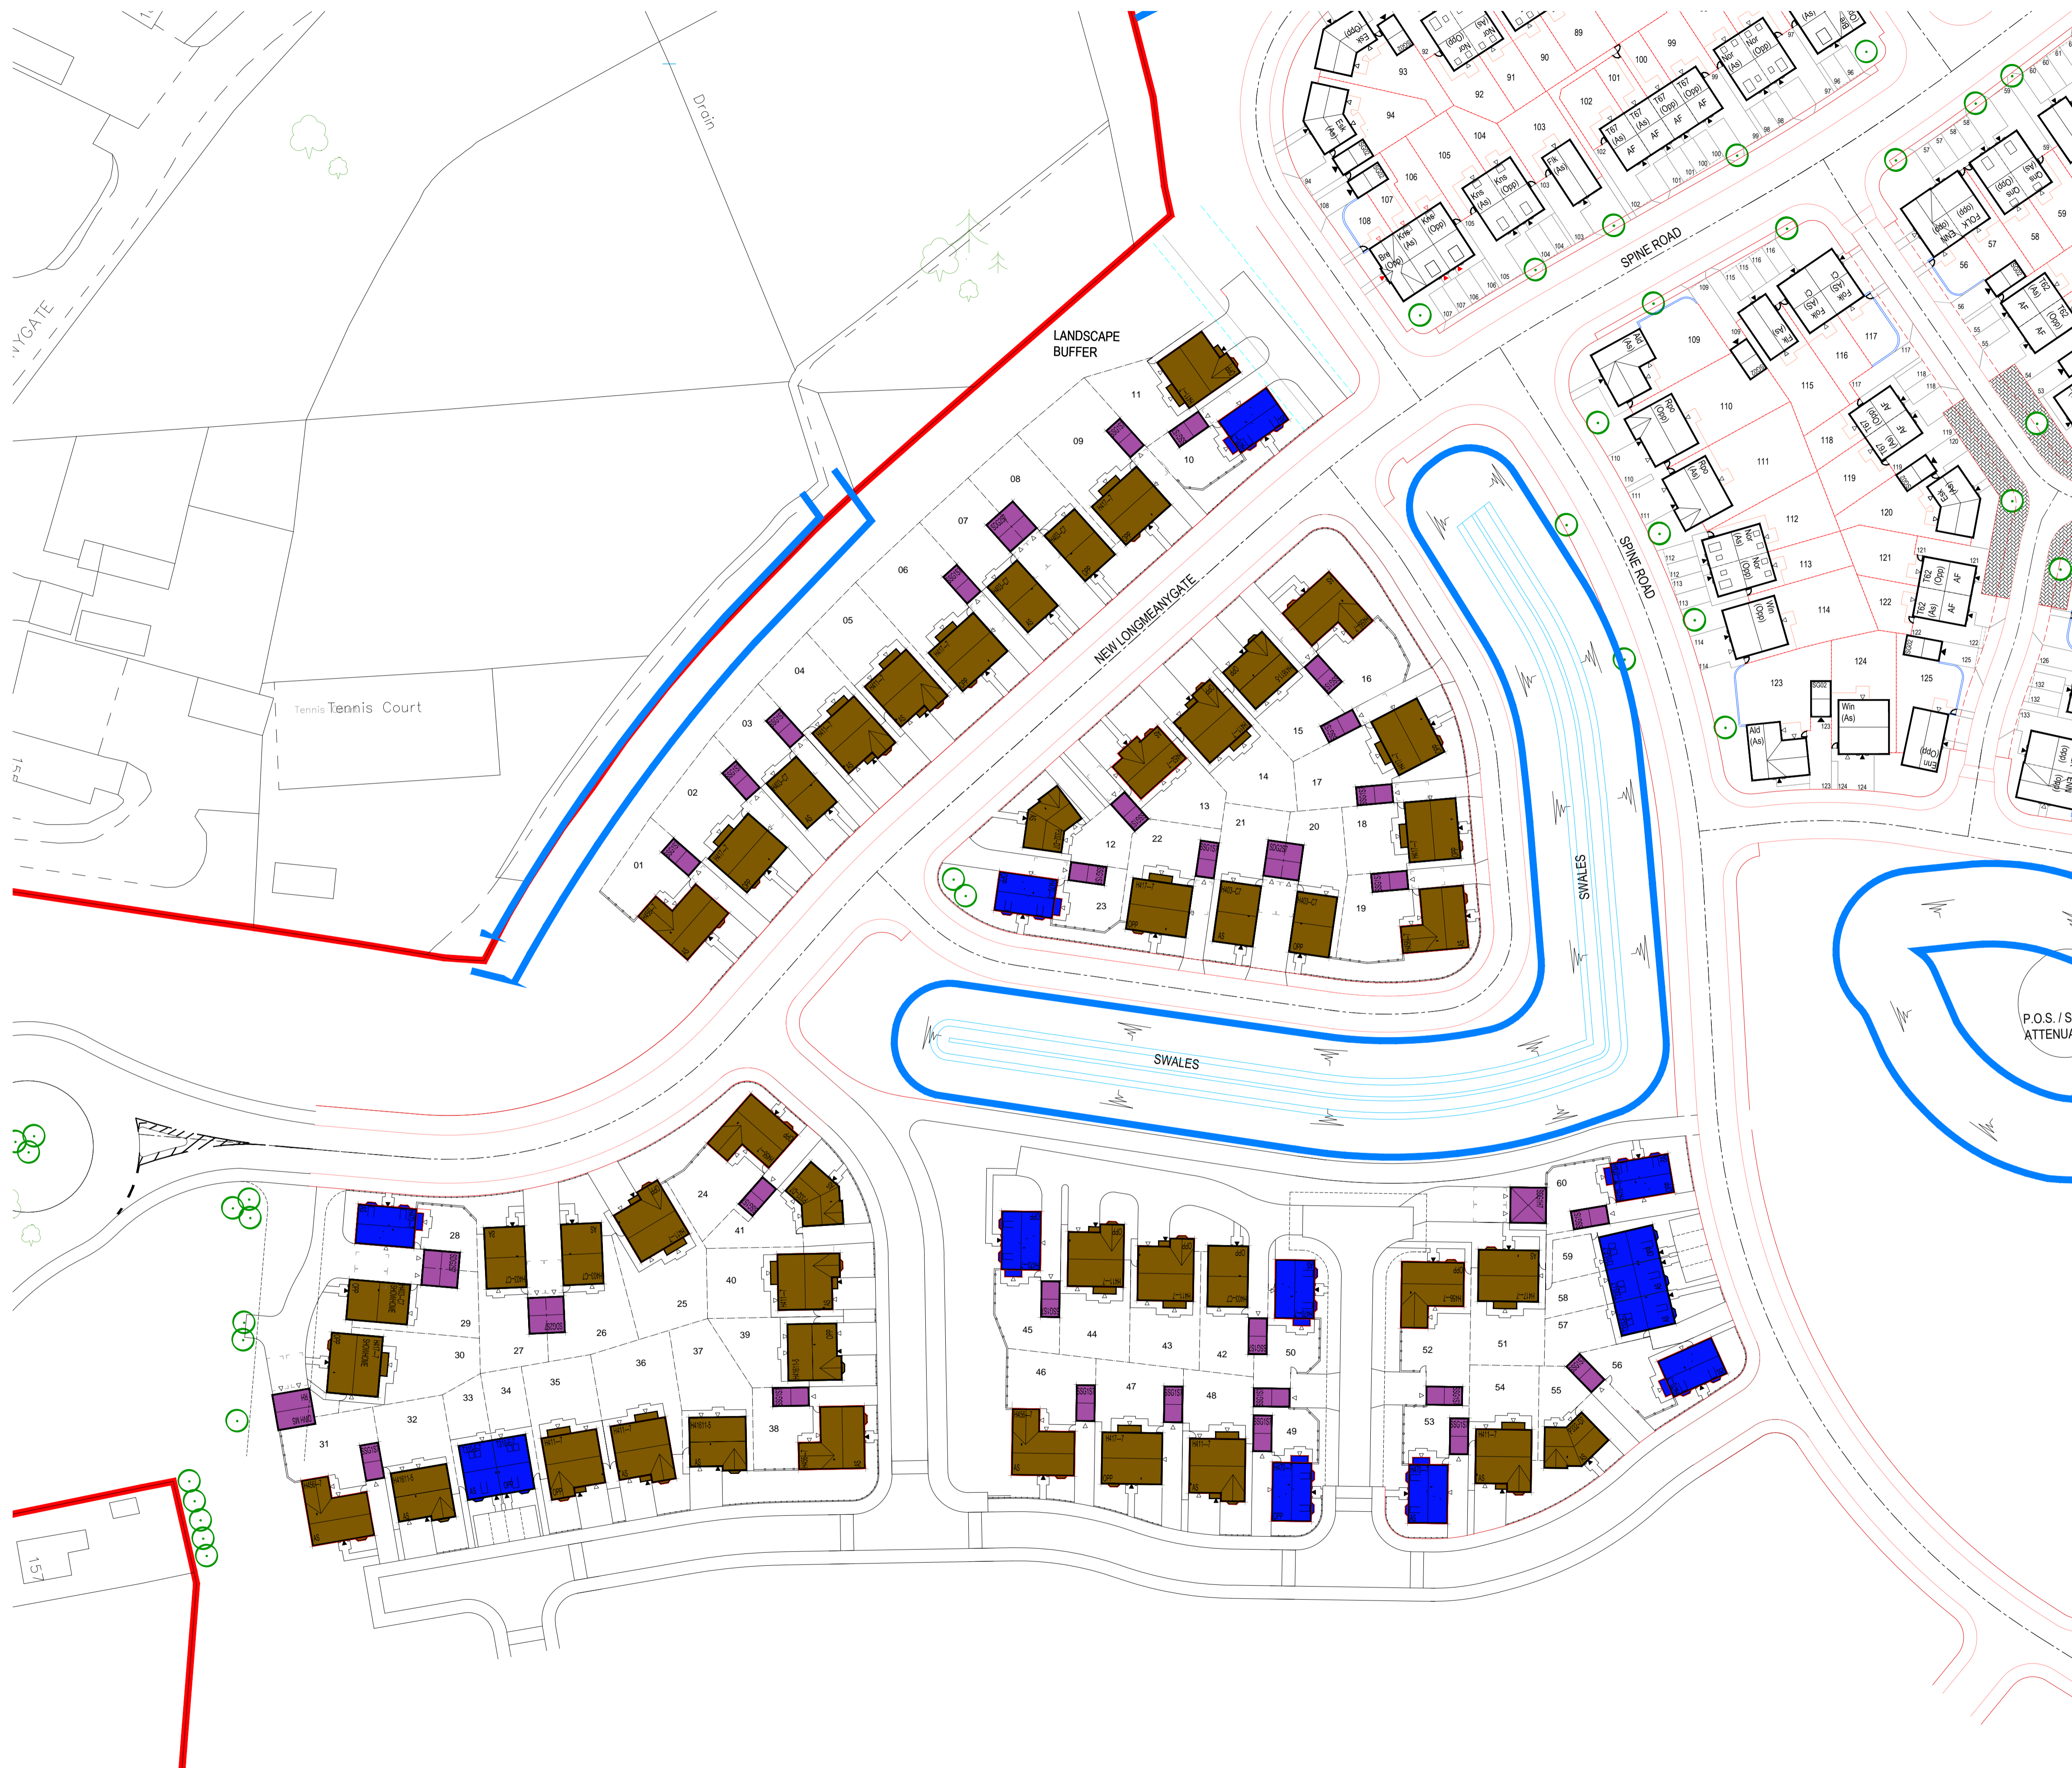

Key:

STOREY HEIGHTS KEY

- 1 Storey Unit/ Garage
- 2 Storey Unit
- 2.5 Storey Unit

Rev	Amendment	Drawn/Date:

BARRATT HOMES

Barratt/David Wilson Homes
North West
303 Bridgewater Place
2nd Floor
Warrington
Cheshire
WA3 6XF
TEL: 01925 846600

DAVID WILSON HOMES
WHERE QUALITY LIVES

Project
Leyland Test Track
DWH Parcel 1


Drawing Title
Storey Heights Plan

Status
For Comment

Scale
1:500 @ A1

Date
11.10.17

Drawn By
LP



Drawing Ref
LTT-SH04

Revision
/