
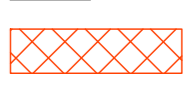


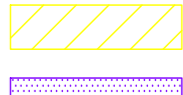



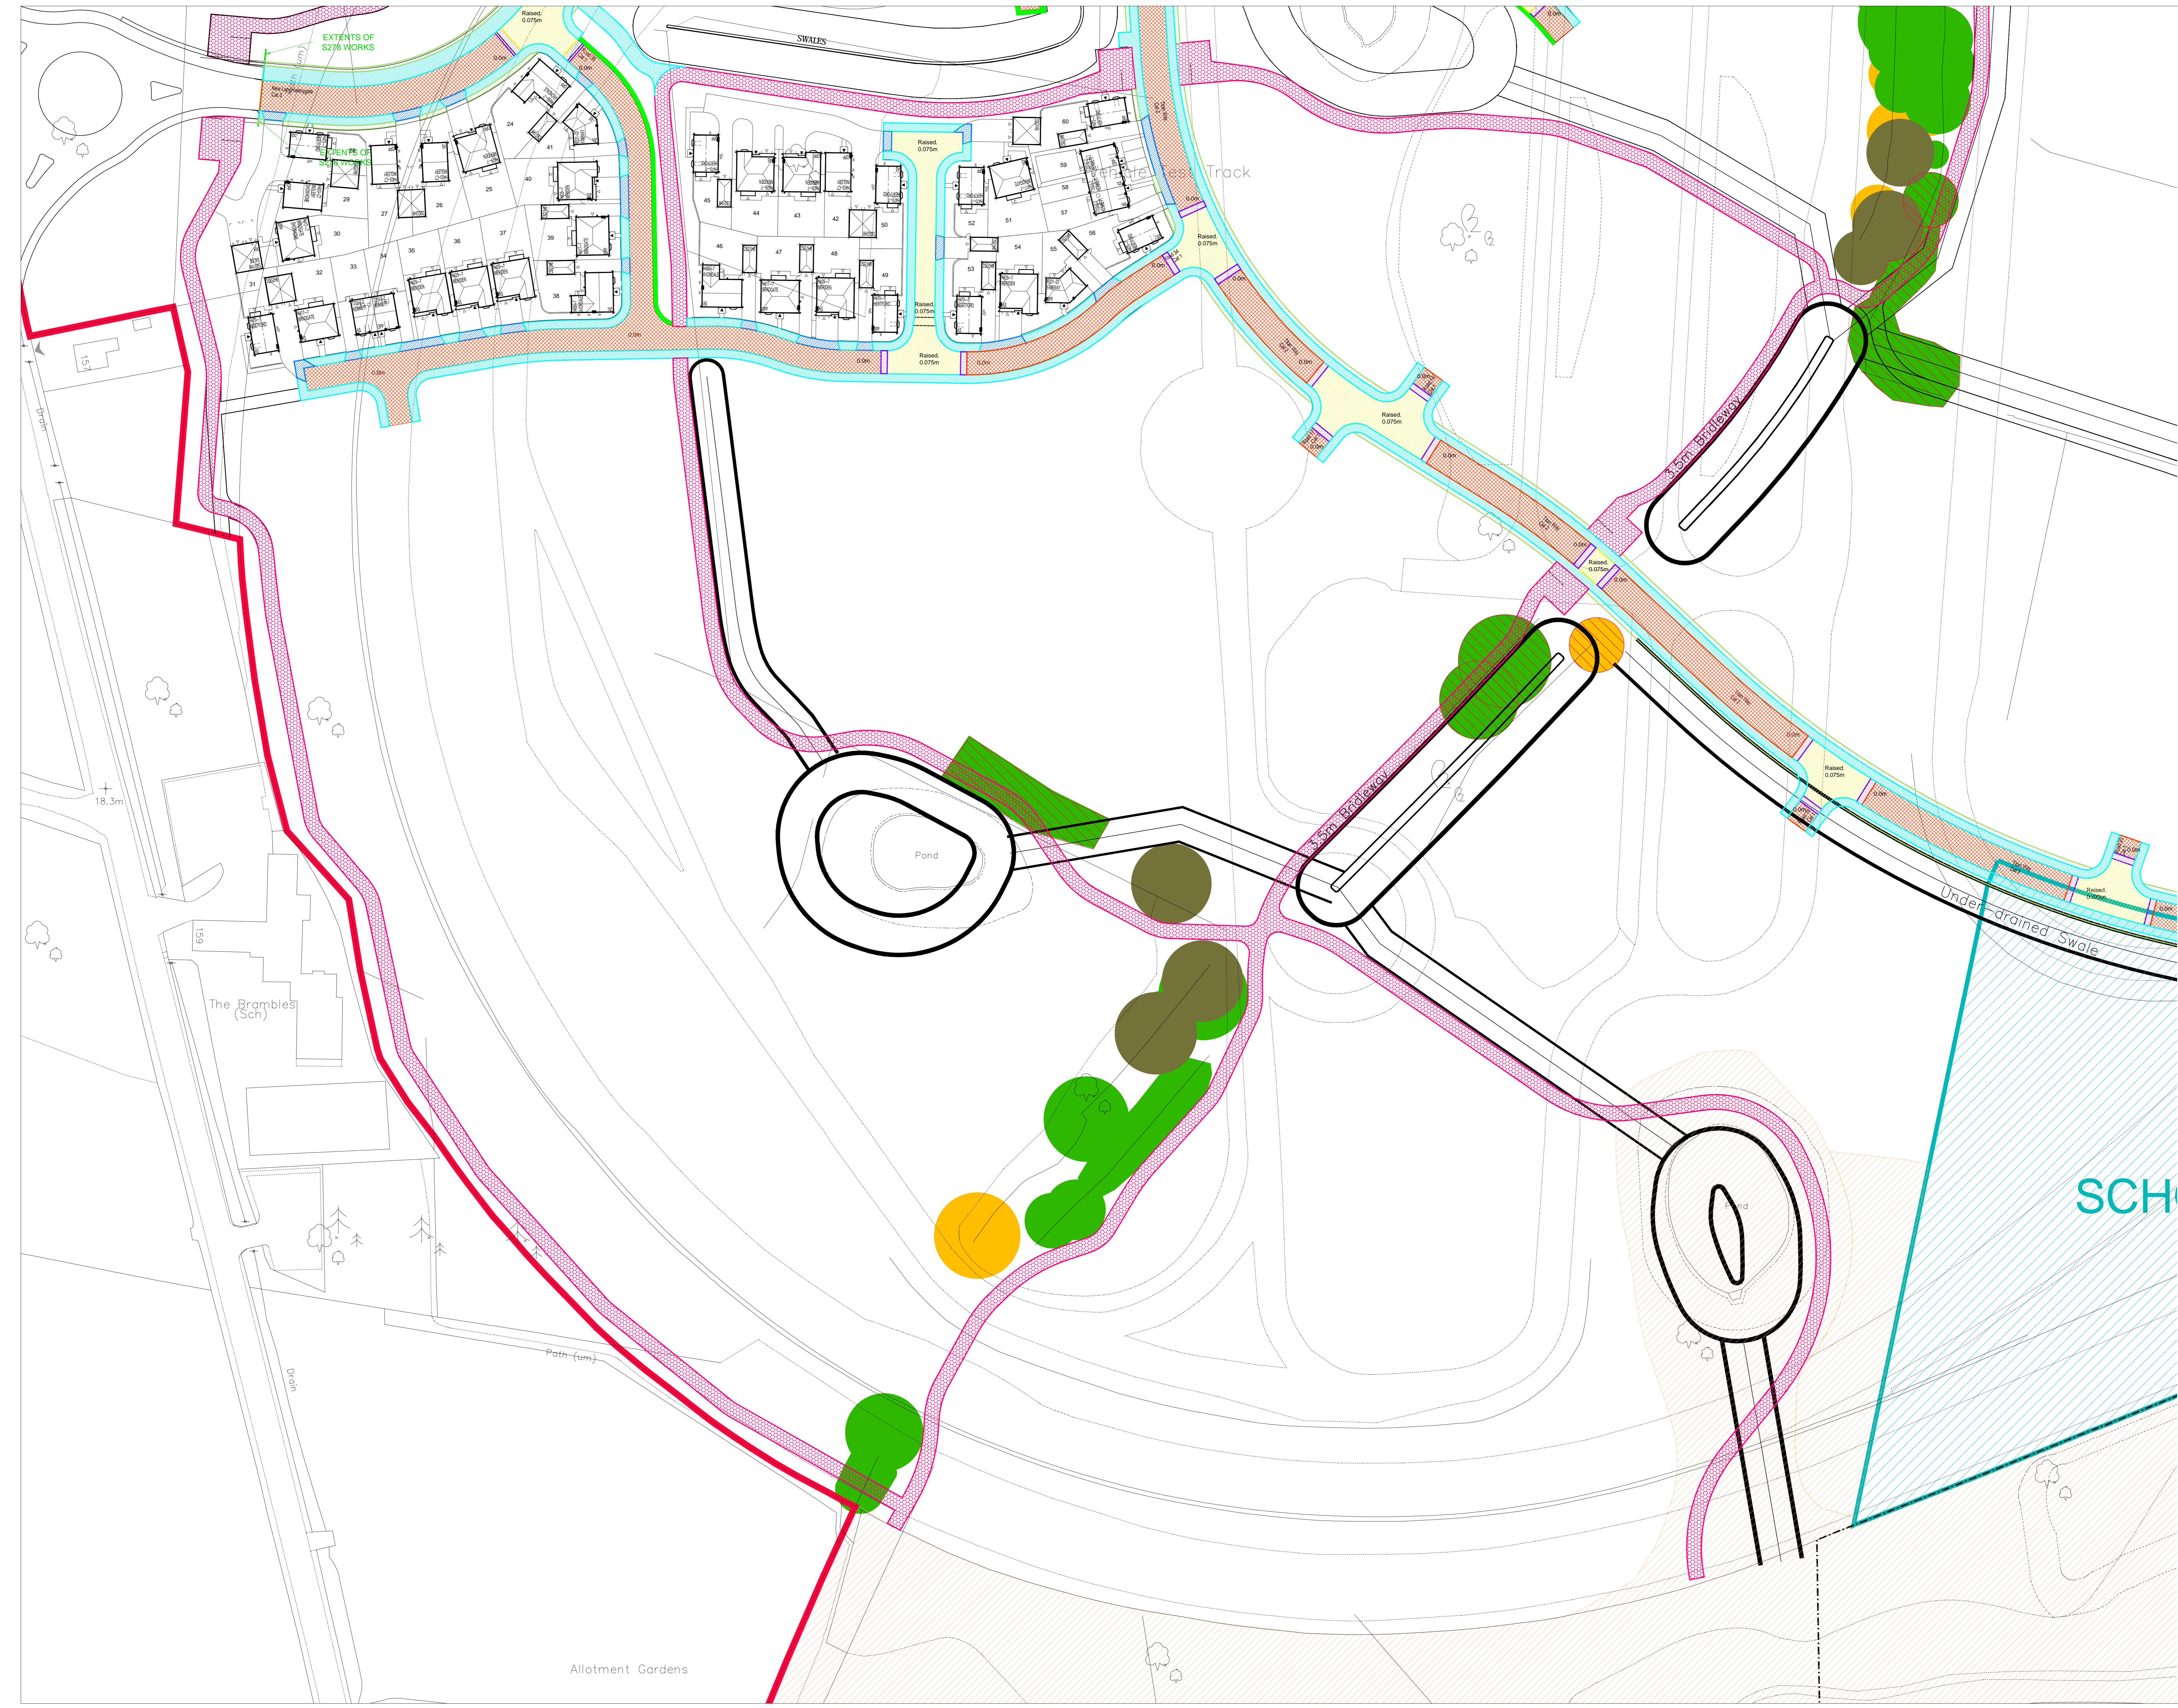



WARNING TO HOUSE-PURCHASERS
 Property Reference No: 1991

Buyers are warned that this is a working drawing and is not intended to be treated as definitive material describing in relation to any particular property or development. The contents of this drawing may be subject to change at any time and alterations and variations can occur during the progress of the works without revision of the drawing. Consequently the layout, form, content and dimensions of the finished construction may differ materially from those shown. Nor do the contents of this drawing constitute a contract, part of any contract or warranty.

- KEY**
-  Hot-Rolled Asphalt carriageway construction. See road construction drawing 457/ED/28 Latest Revision
 -  Raised Hot-Rolled Asphalt with Red Chippings carriageway construction. See road construction drawing 457/ED/28 Latest Revision
 -  Raised carriageway construction - Red coloured flexible surfacing. See road construction drawing 457/ED/28 Latest Revision
 -  Brideway construction 'Trotter' or similar
 -  Bimac Footway Construction. See road construction drawing 457/ED/28 Latest Revision
 -  Bimac Vehicular Crossing Construction. See road construction drawing 457/ED/28 Latest Revision
 -  Adoptable Grass Service Verge
 -  Non-adoptable Grass Service Verge

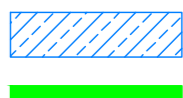

REV	DESCRIPTION	DATE	DRAWN
C	Planning layout rev S used as background. Surfacing amended to suit.	13.02.19	RB
B	Planning layout rev R used as background. Surfacing amended to suit.	06.02.19	RB
A	Latest master-structure plan Z used as background. Block paving removed from adoptable highway.	31.01.19	RB

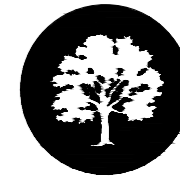

BARRATT HOMES

MANCHESTER

Barratt Homes Manchester
 (A division of BDW Trading Ltd)
 4 Brindley Road
 City Park
 Manchester
 M16 9HQ
 Tel: 0161 872 0161
 Fax: 0161 855 2828

Job: Former Leyland Test Track

Title: Highway Surfacing Plan Sheet 3

Drawn By	Date	Drawing Number	Rev
RB	20.12.18	471/ED/45	C
CAD By	Scale		
RB	1:500		