


LEYLAND TEST TRACK MATERIALS LAYOUT

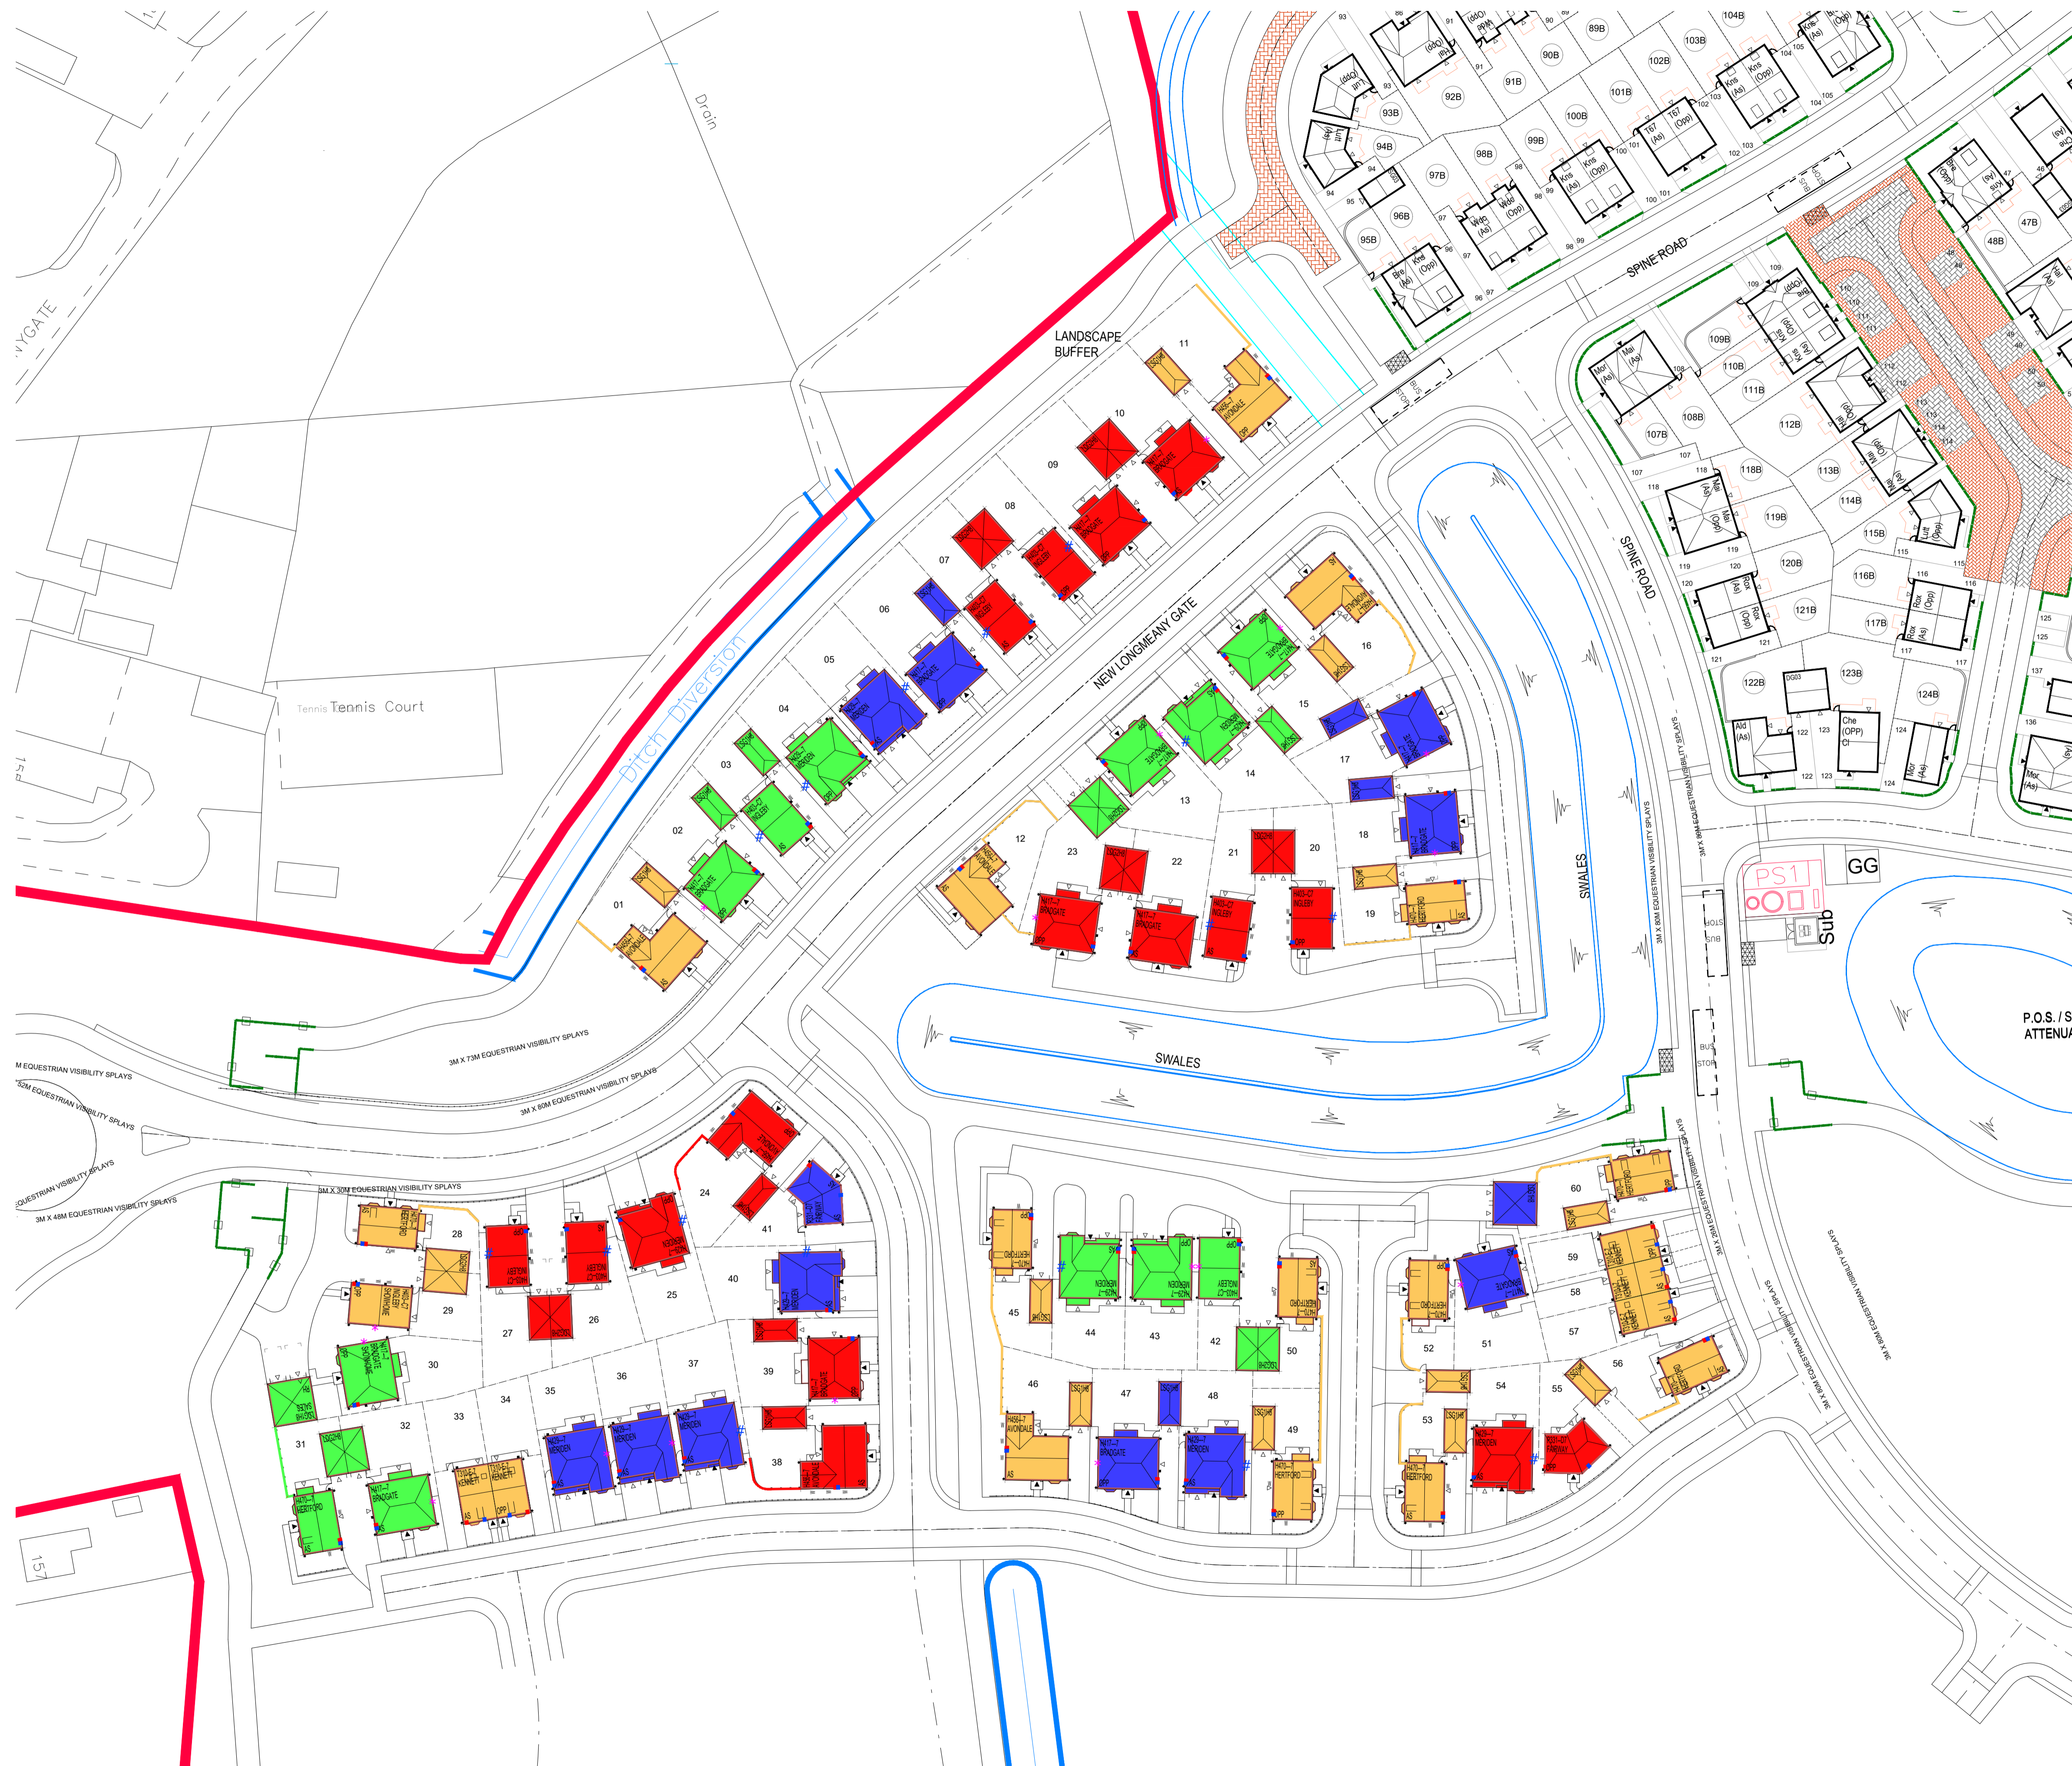

Key:

FACING BRICK TYPES

- IBSTOCK: Calderstone Claret
- IBSTOCK: Grampian Red Mixture
- IBSTOCK: Monaco Royale
- Forticrete Recon Stone. Black old weathered- split finish

ROOF TILES

- Russel Grampian: Slate Grey

DETAIL BRICK

- IBSTOCK: Ravenhead Red Smooth

General notes

All gas and electric meter box covers to be painted black.

All ridge tiles, hip tiles, and verge details to be in the colour to match roof tile.

For further details of materials please refer to the Design & Access Statement.

All Windows to be White UPVC.

All detached Garages to match the materials used on the plot.

Rev	Amendment	Drawn/Date:
B	Stone added to Plot 50 + 52	18.10.17
C	Planning Layout updated to Rev D	14.12.17
D	Planning Layout updated to Rev F	15.02.18
E	Planning Layout updated to Rev H, Plots 1-11 updated. Plots 59-57 moved west to allow for 1m verge. Plot 52 now a H470 and Plot 11 now a H455.	02.08.18
F	Infrastructure + Barratt Phase updated. House Type updated to hipped roofs. H452 removed. H411 replaced with H429. H416 replaced with H429. Hipped garage added.	20.12.18
G	Shared drive on plots 28-30 amended. Trees removed. Cycle path added near plot 31	09.01.19
H	Plot 30, 42, 48 & 51 repositioned to address planners comments.	04.02.19
J	Plot 12, 13, 22, 23, 31-37 & 55 repositioned to address planners comments	13.02.19

BARRATT HOMES

Barratt/David Wilson Homes
North West
303 Bridgewater Place
2nd Floor
Warrington
Cheshire
WA3 6XF
TEL: 01925 846600

DAVID WILSON HOMES
WHERE QUALITY LIVES

Project
Leyland Test Track
DWH Parcel 1

Drawing Title
Materials Layout

Status
For Comment

Scale
1:500 @ A1

Date
26.09.17

Drawn By
Chris W

Drawing Ref
H7793:04

Revision
J