


# LEYLAND TEST TRACK MATERIALS LAYOUT

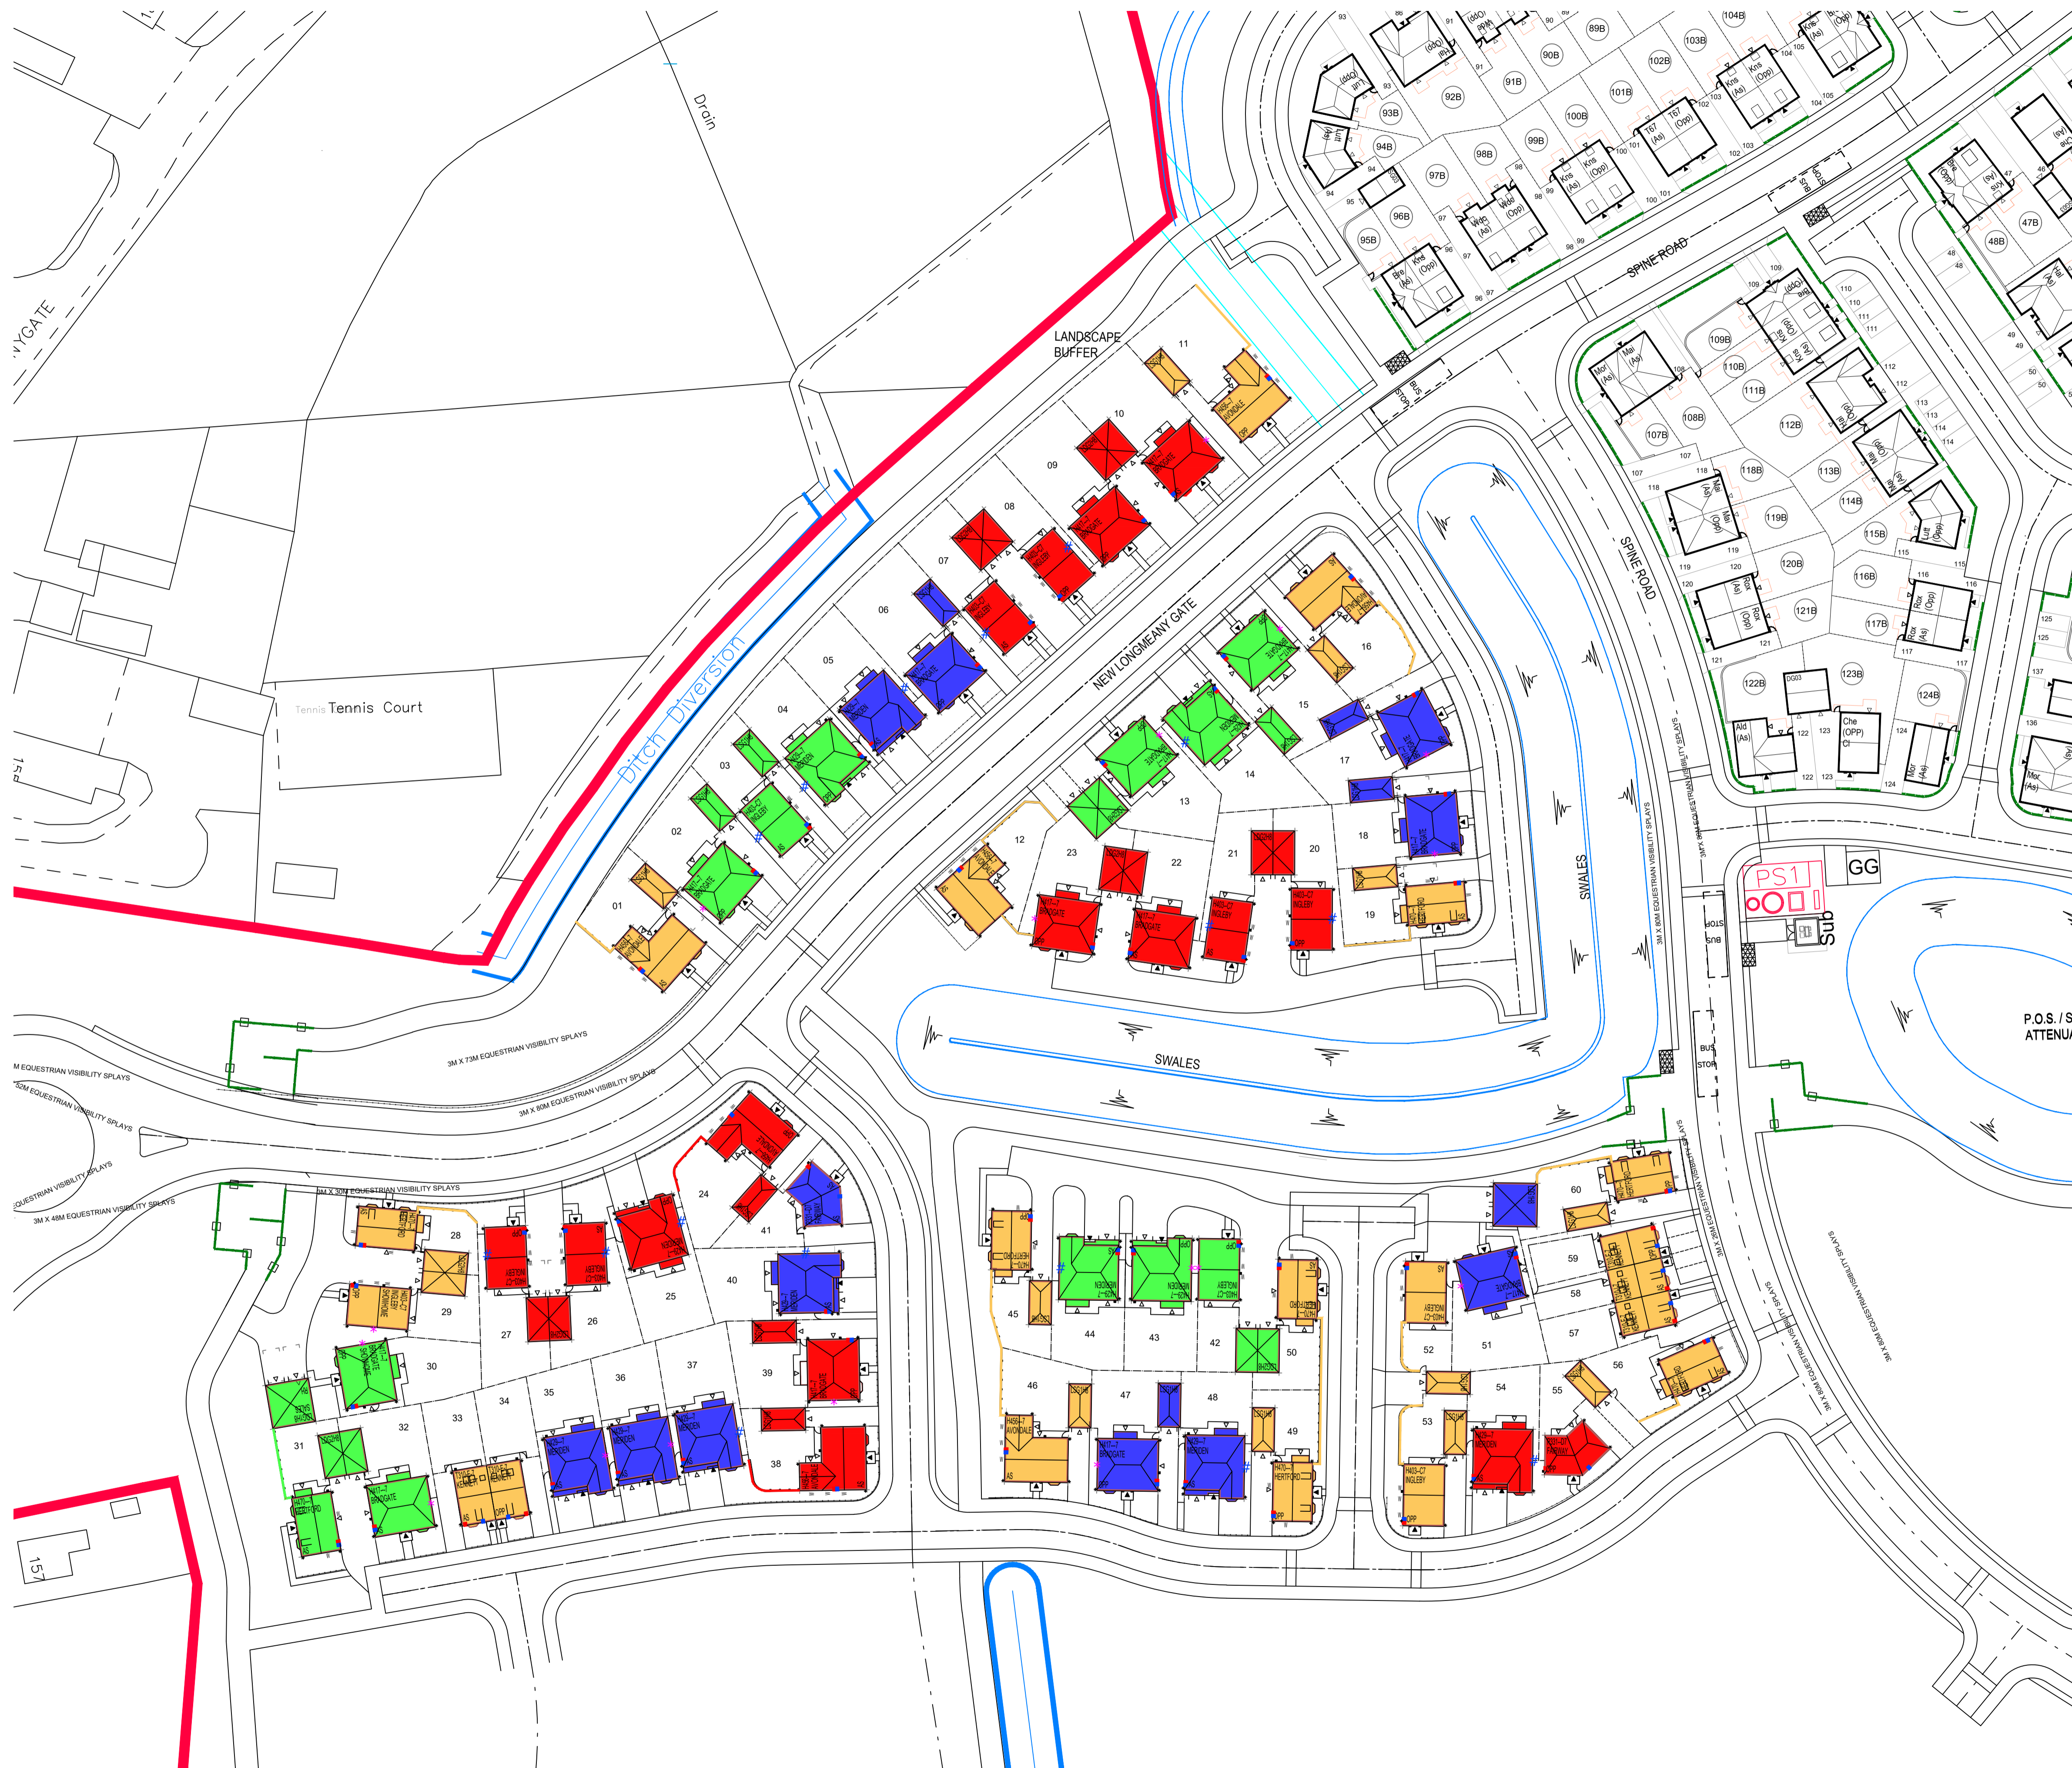

## Key:

### FACING BRICK TYPES

- IBSTOCK: Calderstone Claret
- IBSTOCK: Grampian Red Mixture
- IBSTOCK: Monaco Royale
- Forticrete Recon Stone.  
Black old weathered-split finish

### ROOF TILES

- Russel Grampian: Slate Grey

### DETAIL BRICK

- IBSTOCK: Ravenhead Red Smooth

### General notes

- All gas and electric meter box covers to be painted black.
- All ridge tiles, hip tiles, and verge details to be in the colour to match roof tile.
- For further details of materials please refer to the Design & Access Statement.
- All Windows to be White UPVC.
- All detached Garages to match the materials used on the plot.

Rev	Amendment	Drawn/Date:
E	Planning Layout updated to Rev H, Plots 1-11 updated. Plots 59-57 moved west to allow for 1m verge. Plot 52 now a H470 and Plot 11 now a H456.	02.08.18
F	Infrastructure + Barratt Phase updated. House Type updated to hipped roofs. H452 removed. H411 replaced with H429. H416 replaced with H429. Hipped garage added.	20.12.18
G	Shared drive on plots 28-30 amended. Trees removed. Cycle path added near plot 31	09.01.19
H	Plot 30, 42, 48 & 51 repositioned to address planners comments.	04.02.19
J	Plot 12, 13, 22, 23, 31-37 & 55 repositioned to address planners comments	13.02.19
K	Plot 52 + 53 updated	04.03.19



**BARRATT HOMES**

Barratt/David Wilson Homes  
North West  
303 Bridgewater Place  
2nd Floor  
Warrington  
Cheshire  
WA3 6XF  
TEL: 01925 846600



**DAVID WILSON HOMES**

WHERE QUALITY LIVES

Project  
**Leyland Test Track**  
DWH Parcel 1

Drawing Title  
**Materials Layout**

Status  
For Comment

Scale  
1:500 @ A1

Date  
26.09.17

Drawn By  
Chris W

Drawing Ref  
**H7793:04**

Revision  
**K**

