


LEYLAND TEST TRACK

Surfacing Layout

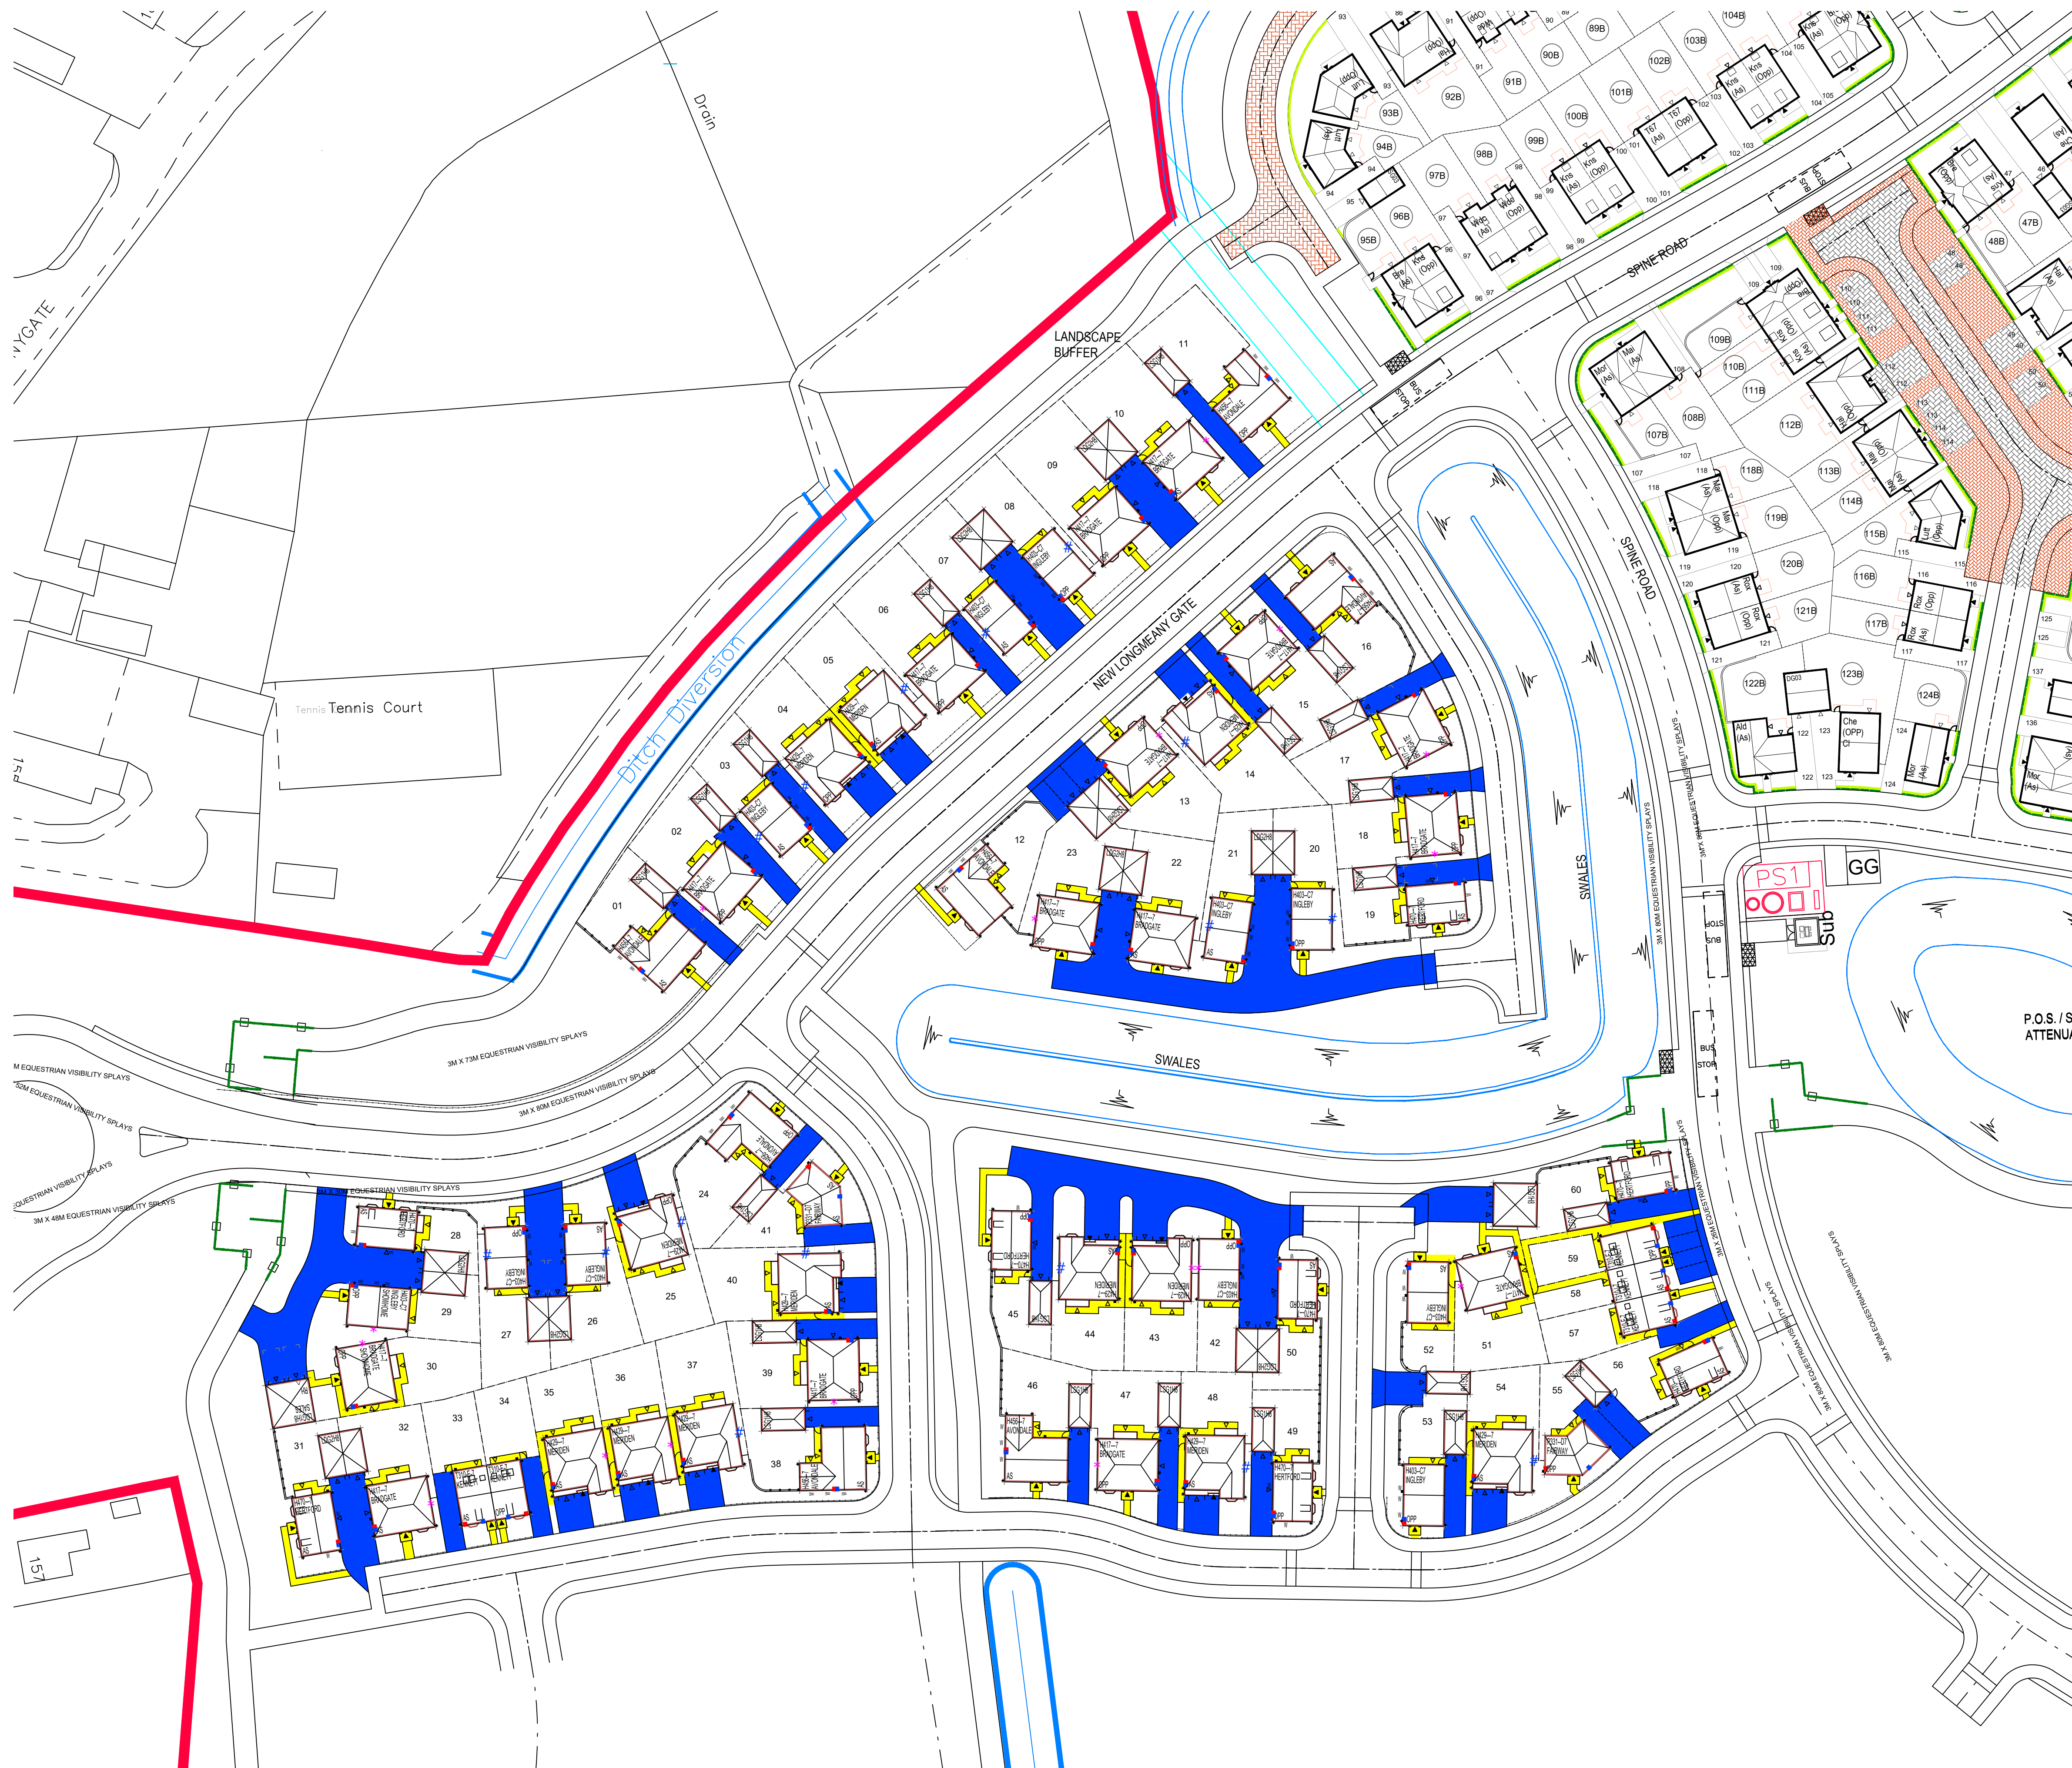

Key:

- Black Bitmac
- Flagstones

Rev	Amendment	Drawn/Date
D	Infrastructure + Barratt Phase updated. House Type updated to hipped roof's. H452 removed.H411 replaced with H429. H416 replaced with H429. Hipped garage added.	20.12.18
E	Shared drive on plots 28-30 amended.Trees removed. Cycle path added near plot 31	09.01.19
F	Plot 30, 42, 48 & 51 repositioned to address planners comments.	04.02.19
G	Plot 12, 13, 22, 23, 31-37 & 55 repositioned to address planners comments.	13.02.19
H	Plot 52 + 53 updated	04.03.19

BARRATT HOMES

Barratt/David Wilson Homes
303 Bridgewater Place
2nd Floor
Warrington
Cheshire
WA3 6XF
TEL: 01925 846600

DAVID WILSON HOMES
WHERE QUALITY LIVES

Project
Leyland Test Track
DWH Parcel 1

Drawing Title
Surfacing Layout

Status
For Comment

Scale
1:500 @ A1

Date
11.10.17

Drawn By
LP

Drawing Ref
H7793:06

Revision
H

