


# LEYLAND TEST TRACK

## Refuse Strategy

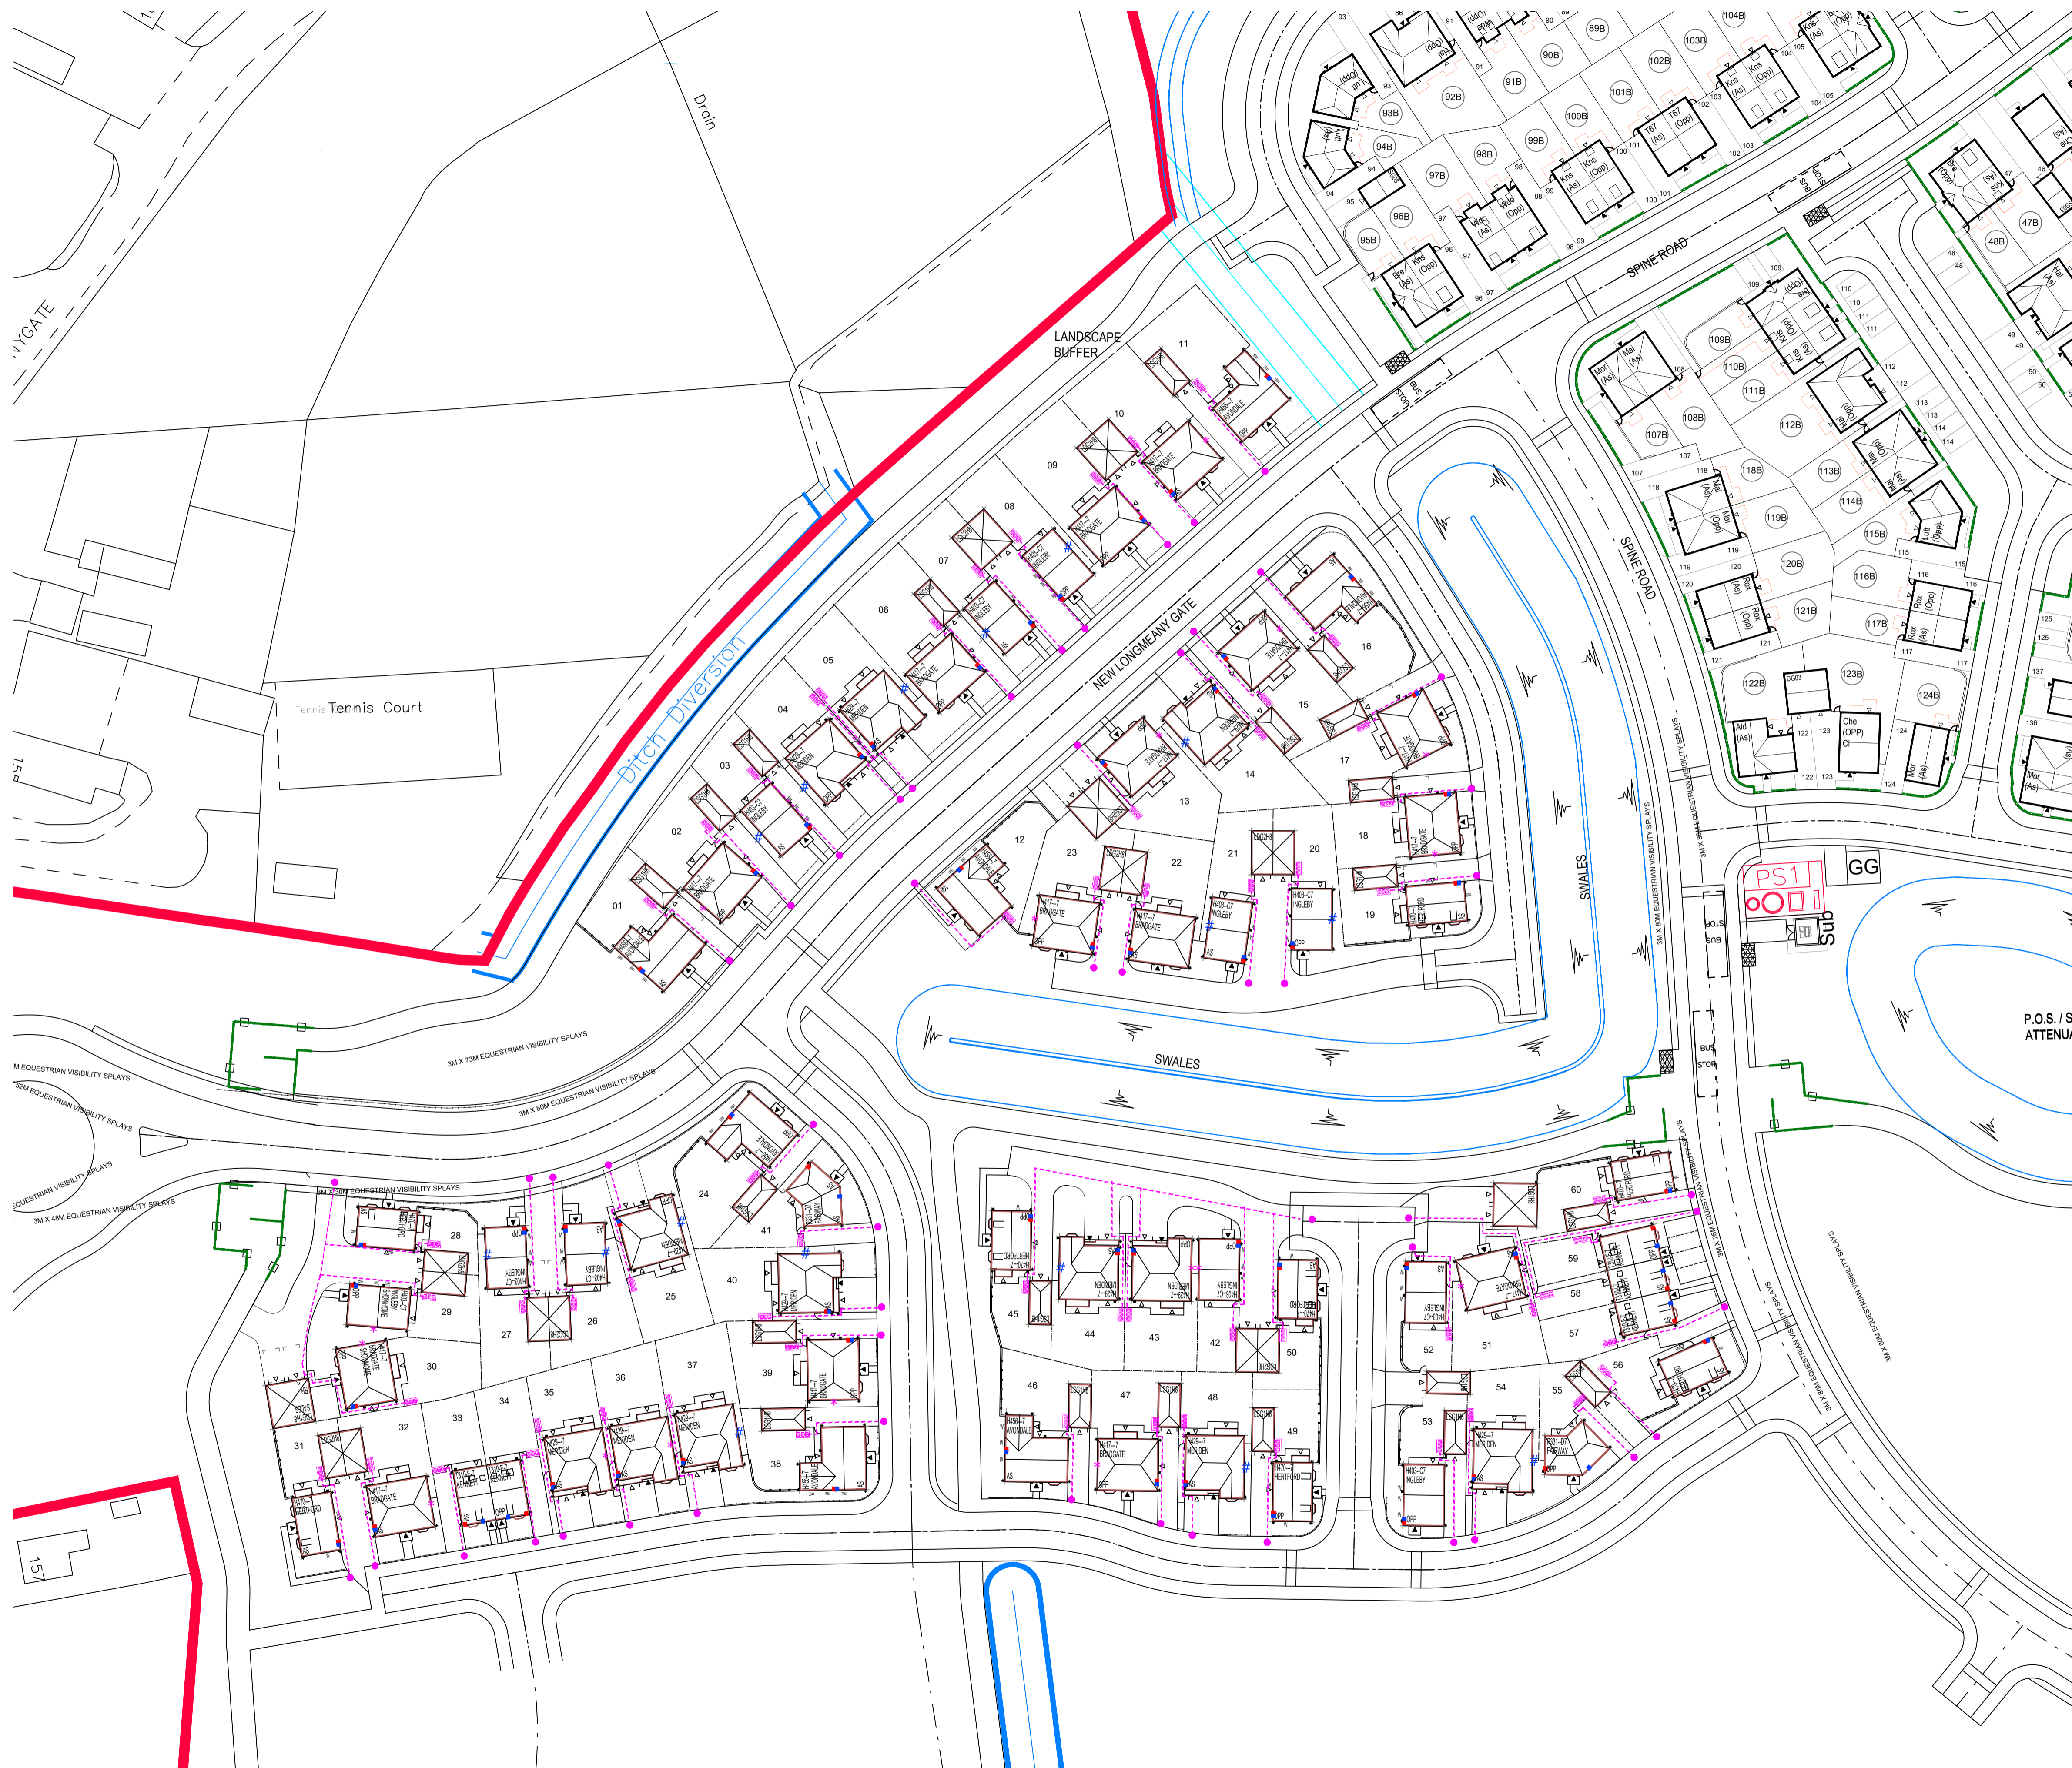

**Key:**

Bin store and Route

| Rev | Amendment  | Drawn/Date: |
|-----|--|-------------|
| A   | Planning Layout updated to Rev D   | 14.12.17    |
| B   | Planning Layout updated to Rev F, Plots 1-11 updated. Plots 59-57 moved west to allow for 1m verge. Plot 52 now a H470 and Plot 11 now a H456.                   | 02.08.18    |
| C   | Infrastructure + Barratt Phase updated. House Type updated to hipped roofs. H452 removed. H411 replaced with H429. H416 replaced with H429. Hipped garage added. | 20.12.18    |
| D   | Shared drive on plots 28-30 amended. Trees removed. Cycle path added near plot 31  | 09.01.19    |
| E   | Plot 30, 42, 48 & 51 repositioned to address planners comments.  | 04.02.19    |
| F   | Plot 12, 13, 22, 23, 31-37 & 55 repositioned to address planners comments  | 13.02.19    |
| G   | Plot 52 + 53 updated   | 04.03.19    |

**BARRATT HOMES**

Barratt/David Wilson Homes  
North West  
303 Bridgewater Place  
2nd Floor  
Warrington  
Cheshire  
WA5 6XF  
TEL: 01925 846600

**DAVID WILSON HOMES**  
WHERE QUALITY LIVES

Project  
**Leyland Test Track**  
DWH Parcel 1

Drawing Title  
**Refuse Strategy**

Status  
For Comment

Scale  
1:500 @ A1

Date  
11.10.17

Drawn By  
LP

Drawing Ref  
**H7793:RS**

Revision  
**G**