


THIS DRAWING MUST BE VIEWED IN COLOUR AND READ IN CONJUNCTION WITH THE ARBORICULTURAL IMPACT ASSESSMENT AND METHOD STATEMENT.

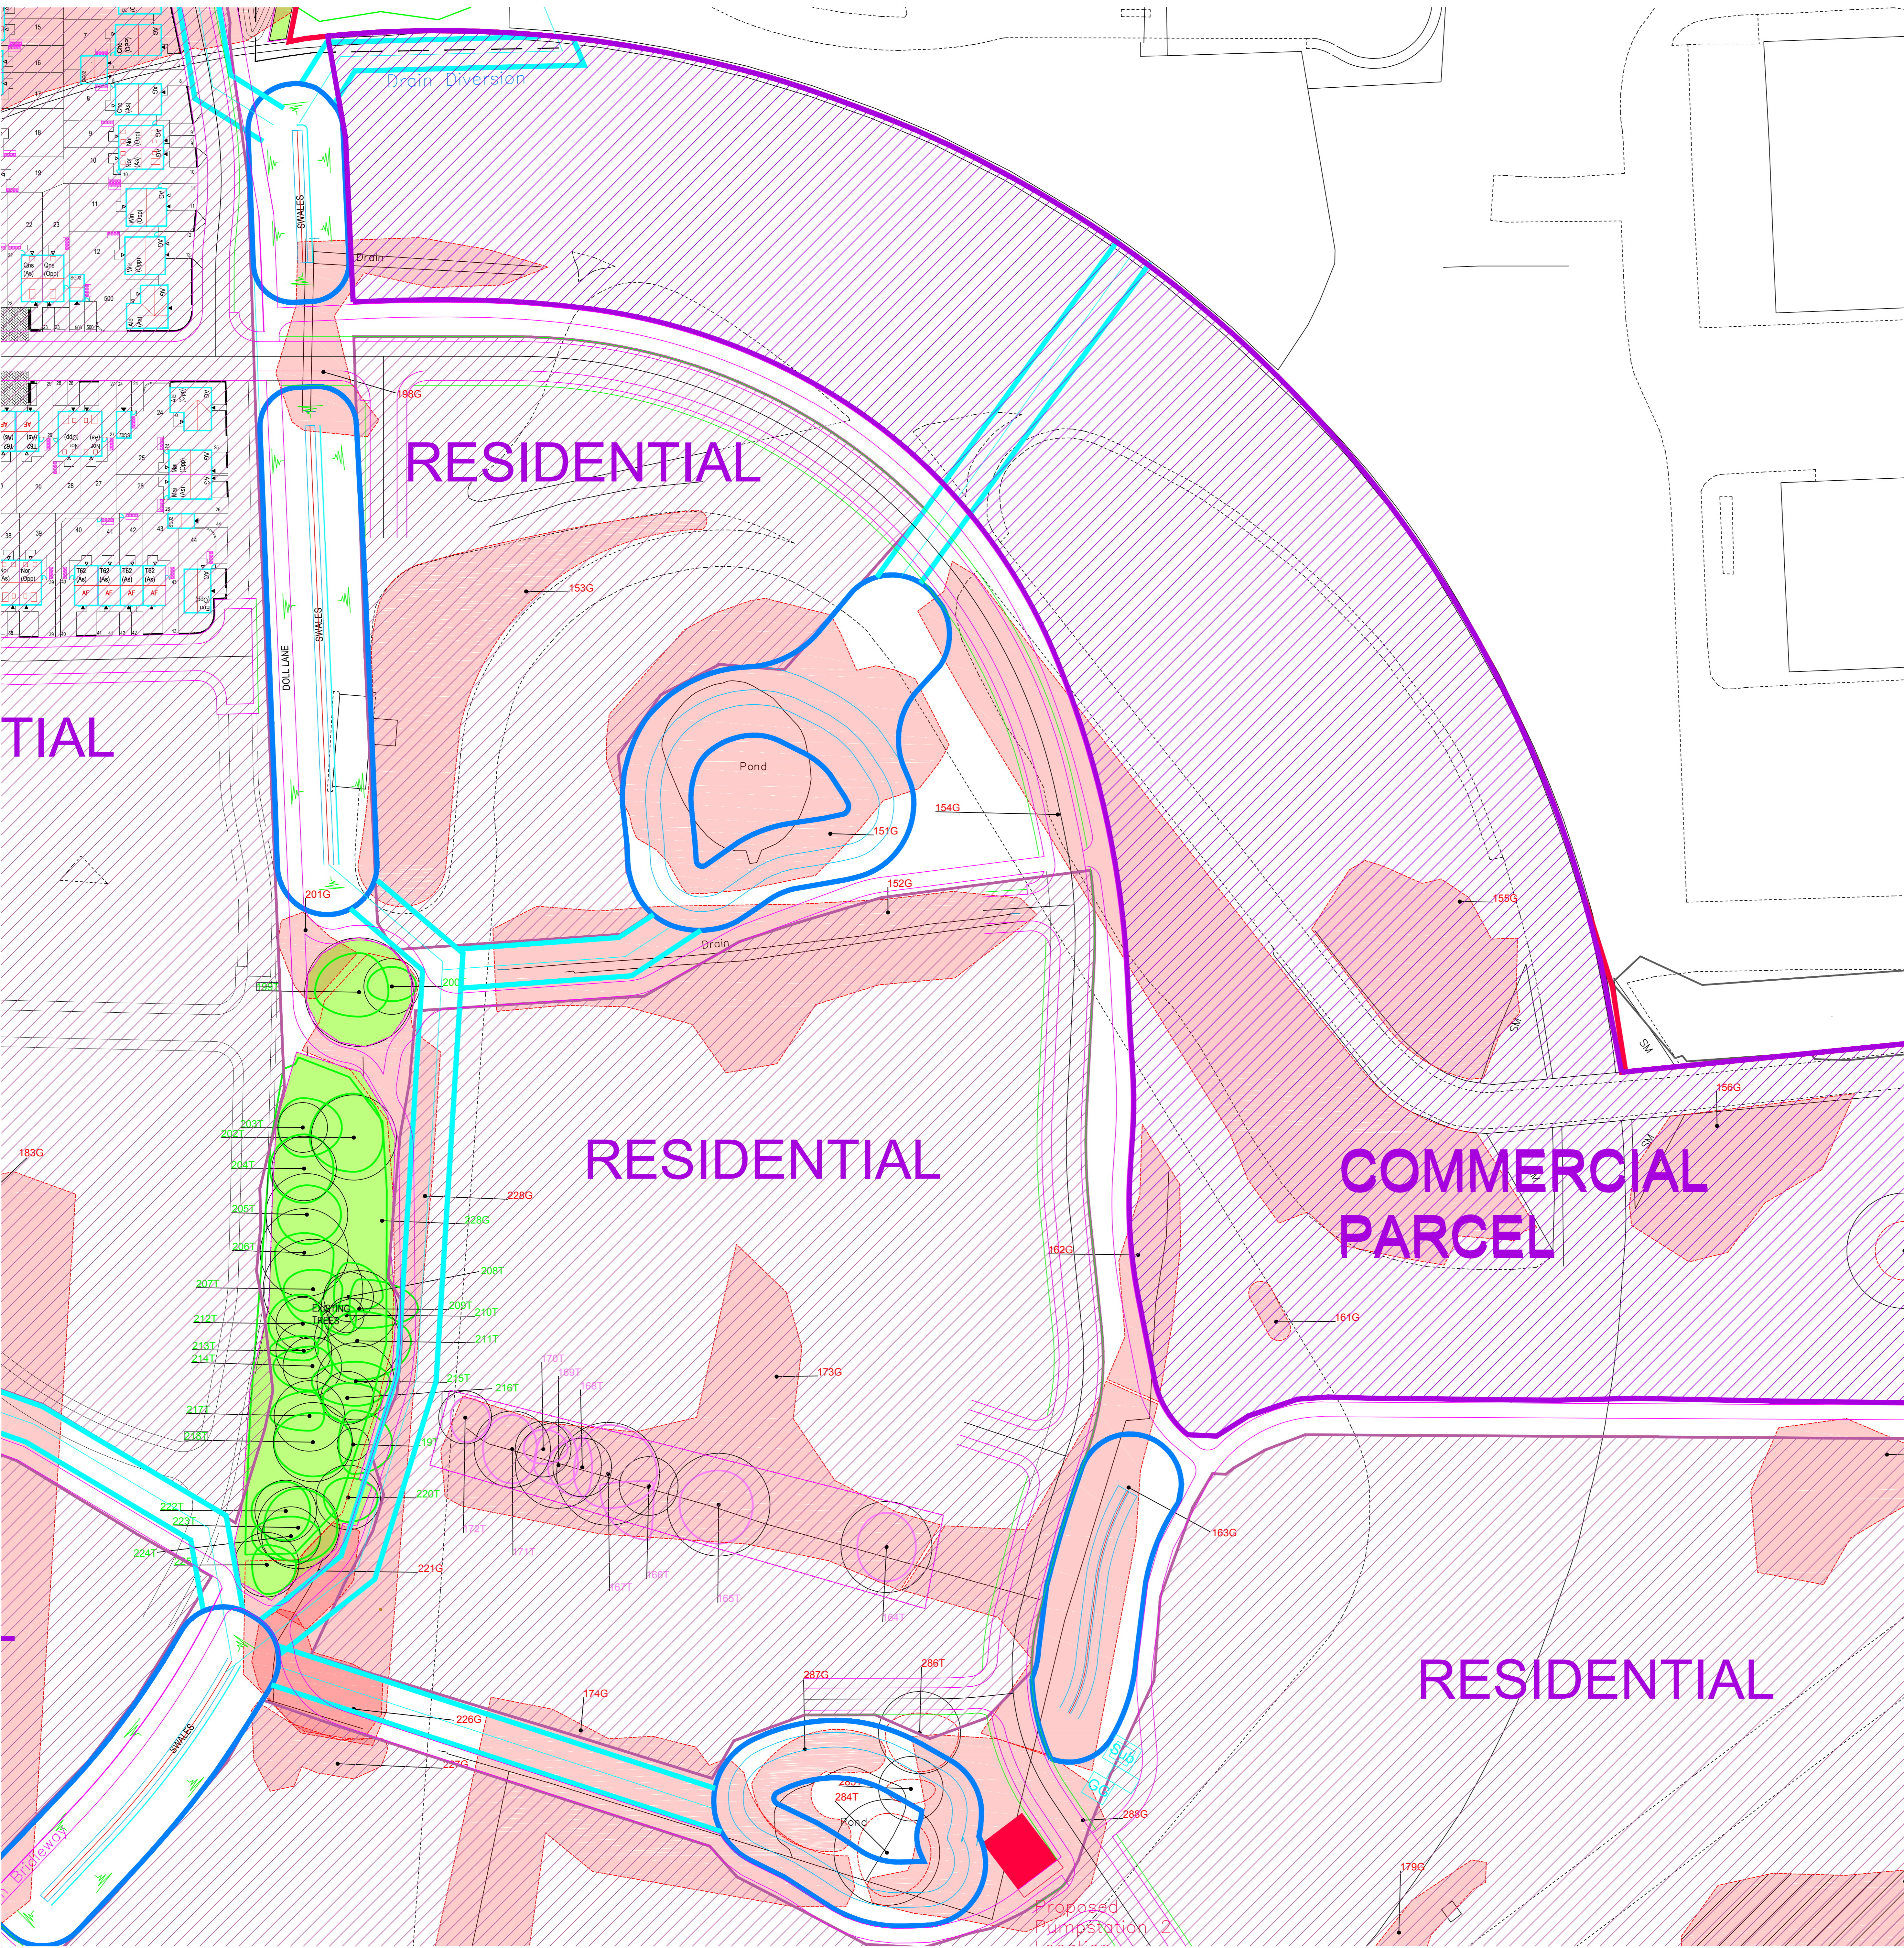


Phase	Requirements	Method	
1	Preparation for the removal of tree and woodlands groups	The locations of roundabouts, access roads and access paths within the Phase 1 development are to be marked out where groups and woodlands areas require partial removal. The project arborist is to identify the necessary extent of tree removal based from the marked layout and clearly spray paint all trees that require removal to aid in the removal of trees. Where trees are situated close to the edge of newly exposed woodland areas and groups, trees in a poor condition or over slender trunks may also require removal.	
2	Undertake tree and vegetation felling for detailed application. Trees/vegetation to be removed:	Refer to section 5.6 of AIA/MS report. Tree works to be carried out to BS3998: 2010 by suitably qualified and insured professional tree surgeons. The following tree felling must be undertaken at this Phase:	
		<table border="1"> <thead> <tr> <th>Item</th> <th>Item requiring removal</th> <th>Detail Proposed</th> </tr> </thead> <tbody> <tr><td>77</td><td>Common Oak</td><td>111</td><td>Sycamore</td></tr> <tr><td>81</td><td>Ash</td><td>92T</td><td>Sycamore</td></tr> <tr><td>91</td><td>Ash</td><td>93T</td><td>Sycamore</td></tr> <tr><td>28T</td><td>Ash</td><td>101T</td><td>Common Oak</td></tr> <tr><td>29T</td><td>Norway Maple</td><td>102T</td><td>Silver Birch</td></tr> <tr><td>30T</td><td>Ash</td><td>103T</td><td>Common Oak</td></tr> <tr><td>31T</td><td>Ash</td><td>104T</td><td>White Poplar</td></tr> <tr><td>31T</td><td>Ash</td><td>105T</td><td>Ash</td></tr> <tr><td>32T</td><td>Norway Maple</td><td>106T</td><td>Ash</td></tr> <tr><td>34T</td><td>Ash</td><td>107T</td><td>Ash</td></tr> <tr><td>35T</td><td>Ash</td><td>108T</td><td>Sycamore</td></tr> <tr><td>36T</td><td>Willow</td><td>109T</td><td>Ash</td></tr> <tr><td>37T</td><td>Common Oak</td><td>110T</td><td>Ash</td></tr> <tr><td>38T</td><td>Ash</td><td>111T</td><td>Ash</td></tr> <tr><td>38T</td><td>Common Oak</td><td>112T</td><td>Common Oak</td></tr> <tr><td>40T</td><td>Ash</td><td>113T</td><td>Common Oak</td></tr> <tr><td>44T</td><td>Common Oak</td><td>114T</td><td>Sycamore</td></tr> <tr><td>46G</td><td>Mixed Species Group</td><td>116T</td><td>Common Oak</td></tr> <tr><td>46T</td><td>Wild Cherry</td><td>117T</td><td>Ash</td></tr> <tr><td>47T</td><td>Ash</td><td>117T</td><td>Ash</td></tr> <tr><td>48T</td><td>Ash</td><td>118T</td><td>Norway Maple</td></tr> <tr><td>49G</td><td>2x Oak &amp; 2x Wild Cherry</td><td>119T</td><td>Lime</td></tr> <tr><td>60T</td><td>Ash</td><td>120T</td><td>Lime</td></tr> <tr><td>153G</td><td>Mixed Species Group (Partial removal only - refer to plan)</td><td>134T</td><td>Common Oak</td></tr> <tr><td>154G</td><td>Mixed Species Group (Partial removal only - refer to plan)</td><td>137T</td><td>Common Oak</td></tr> <tr><td>155G</td><td>Mixed Species Group (Partial removal only - refer to plan)</td><td>138T</td><td>Sycamore</td></tr> <tr><td>156G</td><td>2x Ash &amp; 1x Sycamore</td><td>139T</td><td>Common Oak</td></tr> <tr><td>157G</td><td>Group of Hawthorn</td><td>140T</td><td>Common Oak</td></tr> <tr><td>158G</td><td>Woodland Area (Partial removal only - refer to plan)</td><td>141T</td><td>Ash</td></tr> <tr><td>159G</td><td>Hawthorn group (Partial removal only - refer to plan)</td><td>142T</td><td>Ash</td></tr> <tr><td>160G</td><td>Ash</td><td>143T</td><td>Ash</td></tr> <tr><td>161G</td><td>Ash</td><td>144T</td><td>Ash</td></tr> <tr><td>162G</td><td>Mixed Species Group</td><td>145G</td><td>Mixed Species Group (Partial Removal only refer to plan)</td></tr> <tr><td>163G</td><td>Mixed Species Group</td><td>146G</td><td>Mixed Species Group (Partial Removal only refer to plan)</td></tr> </tbody> </table>	Item	Item requiring removal	Detail Proposed	77	Common Oak	111	Sycamore	81	Ash	92T	Sycamore	91	Ash	93T	Sycamore	28T	Ash	101T	Common Oak	29T	Norway Maple	102T	Silver Birch	30T	Ash	103T	Common Oak	31T	Ash	104T	White Poplar	31T	Ash	105T	Ash	32T	Norway Maple	106T	Ash	34T	Ash	107T	Ash	35T	Ash	108T	Sycamore	36T	Willow	109T	Ash	37T	Common Oak	110T	Ash	38T	Ash	111T	Ash	38T	Common Oak	112T	Common Oak	40T	Ash	113T	Common Oak	44T	Common Oak	114T	Sycamore	46G	Mixed Species Group	116T	Common Oak	46T	Wild Cherry	117T	Ash	47T	Ash	117T	Ash	48T	Ash	118T	Norway Maple	49G	2x Oak & 2x Wild Cherry	119T	Lime	60T	Ash	120T	Lime	153G	Mixed Species Group (Partial removal only - refer to plan)	134T	Common Oak	154G	Mixed Species Group (Partial removal only - refer to plan)	137T	Common Oak	155G	Mixed Species Group (Partial removal only - refer to plan)	138T	Sycamore	156G	2x Ash & 1x Sycamore	139T	Common Oak	157G	Group of Hawthorn	140T	Common Oak	158G	Woodland Area (Partial removal only - refer to plan)	141T	Ash	159G	Hawthorn group (Partial removal only - refer to plan)	142T	Ash	160G	Ash	143T	Ash	161G	Ash	144T	Ash	162G	Mixed Species Group	145G	Mixed Species Group (Partial Removal only refer to plan)	163G	Mixed Species Group	146G	Mixed Species Group (Partial Removal only refer to plan)
Item	Item requiring removal	Detail Proposed	
77	Common Oak	111	Sycamore	
81	Ash	92T	Sycamore	
91	Ash	93T	Sycamore	
28T	Ash	101T	Common Oak	
29T	Norway Maple	102T	Silver Birch	
30T	Ash	103T	Common Oak	
31T	Ash	104T	White Poplar	
31T	Ash	105T	Ash	
32T	Norway Maple	106T	Ash	
34T	Ash	107T	Ash	
35T	Ash	108T	Sycamore	
36T	Willow	109T	Ash	
37T	Common Oak	110T	Ash	
38T	Ash	111T	Ash	
38T	Common Oak	112T	Common Oak	
40T	Ash	113T	Common Oak	
44T	Common Oak	114T	Sycamore	
46G	Mixed Species Group	116T	Common Oak	
46T	Wild Cherry	117T	Ash	
47T	Ash	117T	Ash	
48T	Ash	118T	Norway Maple	
49G	2x Oak & 2x Wild Cherry	119T	Lime	
60T	Ash	120T	Lime	
153G	Mixed Species Group (Partial removal only - refer to plan)	134T	Common Oak	
154G	Mixed Species Group (Partial removal only - refer to plan)	137T	Common Oak	
155G	Mixed Species Group (Partial removal only - refer to plan)	138T	Sycamore	
156G	2x Ash & 1x Sycamore	139T	Common Oak	
157G	Group of Hawthorn	140T	Common Oak	
158G	Woodland Area (Partial removal only - refer to plan)	141T	Ash	
159G	Hawthorn group (Partial removal only - refer to plan)	142T	Ash	
160G	Ash	143T	Ash	
161G	Ash	144T	Ash	
162G	Mixed Species Group	145G	Mixed Species Group (Partial Removal only refer to plan)	
163G	Mixed Species Group	146G	Mixed Species Group (Partial Removal only refer to plan)	

Phase	Requirements	Method	
2 CONT...	Tree felling required for Outline Planning Proposals Trees/vegetation to be removed:	Refer to section 5.6 of AIA/MS report. Tree works to be carried out to BS3998: 2010 by suitably qualified and insured professional tree surgeons. The following tree felling must be undertaken at this Phase:	
		<table border="1"> <thead> <tr> <th>Item</th> <th>Item requiring removal</th> <th>Detail Proposed</th> </tr> </thead> <tbody> <tr><td>122T</td><td>Common Oak</td><td>122T</td><td>Common Oak</td></tr> <tr><td>127T</td><td>Ash</td><td>127G</td><td>Mixed Species Group</td></tr> <tr><td>187T</td><td>Ash</td><td>184G</td><td>Alder</td></tr> <tr><td>188G</td><td>Mixed Species Group (Partial removal)</td><td>185G</td><td>Common Oak</td></tr> <tr><td>189G</td><td>Mixed Species Group</td><td>186G</td><td>Mixed Species Group</td></tr> <tr><td>190G</td><td>Mixed Species Group</td><td>191G</td><td>Mixed Species Group</td></tr> <tr><td>191G</td><td>Mixed Species Group</td><td>210G</td><td>Group of young Ash</td></tr> <tr><td>192G</td><td>Mixed Species Group</td><td>215G</td><td>Group of Ash</td></tr> <tr><td>193G</td><td>Mixed Species Group</td><td>216G</td><td>Group of Ash</td></tr> <tr><td>194G</td><td>Mixed Species Group</td><td>227G</td><td>Damson Thicket</td></tr> <tr><td>195G</td><td>Mixed Species Group</td><td>228G</td><td>Mixed Species Group</td></tr> <tr><td>196G</td><td>Mixed Species Group</td><td>230T</td><td>Mixed Species Group</td></tr> <tr><td>197G</td><td>Mixed Species Group</td><td>232G</td><td>Group of Ash</td></tr> <tr><td>198G</td><td>Mixed Species Group</td><td>233T</td><td>Ash</td></tr> <tr><td>199G</td><td>Goat Willow</td><td>234T</td><td>Common Oak</td></tr> <tr><td>200G</td><td>Goat Willow &amp; Crack Willow</td><td>235T</td><td>Ash</td></tr> <tr><td>201G</td><td>Mixed Species Group</td><td>236G</td><td>Mixed Species Group</td></tr> <tr><td>202G</td><td>Alder</td><td>237G</td><td>Mixed Species Group</td></tr> <tr><td>203G</td><td>Alder</td><td>238G</td><td>Mixed Species Group</td></tr> <tr><td>204G</td><td>Elm and Alder</td><td>239G</td><td>Mixed Species Group</td></tr> <tr><td>205G</td><td>Alder</td><td>240G</td><td>Mixed Species Group</td></tr> <tr><td>206G</td><td>Mixed Species Group</td><td>241G</td><td>Mixed Species Group</td></tr> <tr><td>207G</td><td>Mixed Species Group</td><td>242G</td><td>Mixed Species Group</td></tr> <tr><td>208G</td><td>Mixed Species Group</td><td>243G</td><td>Mixed Species Group</td></tr> <tr><td>209G</td><td>Mixed Species Group</td><td>244G</td><td>Mixed Species Group</td></tr> <tr><td>210G</td><td>Mixed Species Group</td><td>245G</td><td>Mixed Species Group</td></tr> <tr><td>211G</td><td>Mixed Species Group</td><td>246G</td><td>Mixed Species Group</td></tr> <tr><td>212G</td><td>Mixed Species Group</td><td>247G</td><td>Mixed Species Group</td></tr> <tr><td>213G</td><td>Mixed Species Group</td><td>248T</td><td>Common Oak</td></tr> <tr><td>214G</td><td>Mixed Species Group</td><td>249T</td><td>Alder</td></tr> <tr><td>215G</td><td>Mixed Species Group</td><td>250T</td><td>Ash</td></tr> <tr><td>216G</td><td>Mixed Species Group</td><td>251G</td><td>Mixed Species Group</td></tr> <tr><td>217G</td><td>Mixed Species Group</td><td>252G</td><td>Mixed Species Group</td></tr> <tr><td>218G</td><td>Mixed Species Group</td><td>253G</td><td>Mixed Species Group</td></tr> <tr><td>219G</td><td>Mixed Species Group</td><td>254G</td><td>Mixed Species Group</td></tr> <tr><td>220G</td><td>Mixed Species Group</td><td>255G</td><td>Mixed Species Group</td></tr> <tr><td>221G</td><td>Mixed Species Group</td><td>256G</td><td>Mixed Species Group</td></tr> <tr><td>222G</td><td>Mixed Species Group</td><td>257G</td><td>Mixed Species Group</td></tr> <tr><td>223G</td><td>Mixed Species Group</td><td>258G</td><td>Mixed Species Group</td></tr> <tr><td>224G</td><td>Mixed Species Group</td><td>259G</td><td>Mixed Species Group</td></tr> <tr><td>225G</td><td>Mixed Species Group</td><td>260G</td><td>Mixed Species Group</td></tr> <tr><td>226G</td><td>Mixed Species Group</td><td>261G</td><td>Mixed Species Group</td></tr> <tr><td>227G</td><td>Mixed Species Group</td><td>262G</td><td>Mixed Species Group</td></tr> <tr><td>228G</td><td>Mixed Species Group</td><td>263G</td><td>Mixed Species Group</td></tr> <tr><td>229G</td><td>Mixed Species Group</td><td>264G</td><td>Mixed Species Group</td></tr> <tr><td>230G</td><td>Mixed Species Group</td><td>265G</td><td>Mixed Species Group</td></tr> <tr><td>231G</td><td>Mixed Species Group</td><td>266G</td><td>Mixed Species Group</td></tr> <tr><td>232G</td><td>Mixed Species Group</td><td>267G</td><td>Mixed Species Group</td></tr> <tr><td>233G</td><td>Mixed Species Group</td><td>268G</td><td>Mixed Species Group</td></tr> <tr><td>234G</td><td>Mixed Species Group</td><td>269G</td><td>Mixed Species Group</td></tr> <tr><td>235G</td><td>Mixed Species Group</td><td>270G</td><td>Mixed Species Group</td></tr> <tr><td>236G</td><td>Mixed Species Group</td><td>271G</td><td>Mixed Species Group</td></tr> <tr><td>237G</td><td>Mixed Species Group</td><td>272G</td><td>Mixed Species Group</td></tr> <tr><td>238G</td><td>Mixed Species Group</td><td>273G</td><td>Mixed Species Group</td></tr> <tr><td>239G</td><td>Mixed Species Group</td><td>274G</td><td>Mixed Species Group</td></tr> <tr><td>240G</td><td>Mixed Species Group</td><td>275G</td><td>Mixed Species Group</td></tr> <tr><td>241G</td><td>Mixed Species Group</td><td>276G</td><td>Mixed Species Group</td></tr> <tr><td>242G</td><td>Mixed Species Group</td><td>277G</td><td>Mixed Species Group</td></tr> <tr><td>243G</td><td>Mixed Species Group</td><td>278G</td><td>Mixed Species Group</td></tr> <tr><td>244G</td><td>Mixed Species Group</td><td>279G</td><td>Mixed Species Group</td></tr> <tr><td>245G</td><td>Mixed Species Group</td><td>280G</td><td>Mixed Species Group</td></tr> <tr><td>246G</td><td>Mixed Species Group</td><td>281G</td><td>Mixed Species Group</td></tr> <tr><td>247G</td><td>Mixed Species Group</td><td>282G</td><td>Mixed Species Group</td></tr> <tr><td>248G</td><td>Mixed Species Group</td><td>283G</td><td>Mixed Species Group</td></tr> <tr><td>249G</td><td>Mixed Species Group</td><td>284G</td><td>Mixed Species Group</td></tr> <tr><td>250G</td><td>Mixed Species Group</td><td>285G</td><td>Mixed Species Group</td></tr> <tr><td>251G</td><td>Mixed Species Group</td><td>286G</td><td>Mixed Species Group</td></tr> <tr><td>252G</td><td>Mixed Species Group</td><td>287G</td><td>Mixed Species Group</td></tr> <tr><td>253G</td><td>Mixed Species Group</td><td>288G</td><td>Mixed Species Group</td></tr> <tr><td>254G</td><td>Mixed Species Group</td><td>289G</td><td>Mixed Species Group</td></tr> <tr><td>255G</td><td>Mixed Species Group</td><td>290G</td><td>Mixed Species Group</td></tr> <tr><td>256G</td><td>Mixed Species Group</td><td>291G</td><td>Mixed Species Group</td></tr> <tr><td>257G</td><td>Mixed Species Group</td><td>292G</td><td>Mixed Species Group</td></tr> <tr><td>258G</td><td>Mixed Species Group</td><td>293G</td><td>Mixed Species Group</td></tr> <tr><td>259G</td><td>Mixed Species Group</td><td>294G</td><td>Mixed Species Group</td></tr> <tr><td>260G</td><td>Mixed Species Group</td><td>295G</td><td>Mixed Species Group</td></tr> <tr><td>261G</td><td>Mixed Species Group</td><td>296G</td><td>Mixed Species Group</td></tr> <tr><td>262G</td><td>Mixed Species Group</td><td>297G</td><td>Mixed Species Group</td></tr> <tr><td>263G</td><td>Mixed Species Group</td><td>298G</td><td>Mixed Species Group</td></tr> <tr><td>264G</td><td>Mixed Species Group</td><td>299G</td><td>Mixed Species Group</td></tr> <tr><td>265G</td><td>Mixed Species Group</td><td>300G</td><td>Mixed Species Group</td></tr> </tbody> </table>	Item	Item requiring removal	Detail Proposed	122T	Common Oak	122T	Common Oak	127T	Ash	127G	Mixed Species Group	187T	Ash	184G	Alder	188G	Mixed Species Group (Partial removal)	185G	Common Oak	189G	Mixed Species Group	186G	Mixed Species Group	190G	Mixed Species Group	191G	Mixed Species Group	191G	Mixed Species Group	210G	Group of young Ash	192G	Mixed Species Group	215G	Group of Ash	193G	Mixed Species Group	216G	Group of Ash	194G	Mixed Species Group	227G	Damson Thicket	195G	Mixed Species Group	228G	Mixed Species Group	196G	Mixed Species Group	230T	Mixed Species Group	197G	Mixed Species Group	232G	Group of Ash	198G	Mixed Species Group	233T	Ash	199G	Goat Willow	234T	Common Oak	200G	Goat Willow & Crack Willow	235T	Ash	201G	Mixed Species Group	236G	Mixed Species Group	202G	Alder	237G	Mixed Species Group	203G	Alder	238G	Mixed Species Group	204G	Elm and Alder	239G	Mixed Species Group	205G	Alder	240G	Mixed Species Group	206G	Mixed Species Group	241G	Mixed Species Group	207G	Mixed Species Group	242G	Mixed Species Group	208G	Mixed Species Group	243G	Mixed Species Group	209G	Mixed Species Group	244G	Mixed Species Group	210G	Mixed Species Group	245G	Mixed Species Group	211G	Mixed Species Group	246G	Mixed Species Group	212G	Mixed Species Group	247G	Mixed Species Group	213G	Mixed Species Group	248T	Common Oak	214G	Mixed Species Group	249T	Alder	215G	Mixed Species Group	250T	Ash	216G	Mixed Species Group	251G	Mixed Species Group	217G	Mixed Species Group	252G	Mixed Species Group	218G	Mixed Species Group	253G	Mixed Species Group	219G	Mixed Species Group	254G	Mixed Species Group	220G	Mixed Species Group	255G	Mixed Species Group	221G	Group	288G	Mixed Species Group	254G	Mixed Species Group	289G	Mixed Species Group	255G	Mixed Species Group	290G	Mixed Species Group	256G	Mixed Species Group	291G	Mixed Species Group	257G	Mixed Species Group	292G	Mixed Species Group	258G	Mixed Species Group	293G	Mixed Species Group	259G	Mixed Species Group	294G	Mixed Species Group	260G	Mixed Species Group	295G	Mixed Species Group	261G	Mixed Species Group	296G	Mixed Species Group	262G	Mixed Species Group	297G	Mixed Species Group	263G	Mixed Species Group	298G	Mixed Species Group	264G	Mixed Species Group	299G	Mixed Species Group	265G	Mixed Species Group	300G	Mixed Species Group
Item	Item requiring removal	Detail Proposed	
122T	Common Oak	122T	Common Oak	
127T	Ash	127G	Mixed Species Group	
187T	Ash	184G	Alder	
188G	Mixed Species Group (Partial removal)	185G	Common Oak	
189G	Mixed Species Group	186G	Mixed Species Group	
190G	Mixed Species Group	191G	Mixed Species Group	
191G	Mixed Species Group	210G	Group of young Ash	
192G	Mixed Species Group	215G	Group of Ash	
193G	Mixed Species Group	216G	Group of Ash	
194G	Mixed Species Group	227G	Damson Thicket	
195G	Mixed Species Group	228G	Mixed Species Group	
196G	Mixed Species Group	230T	Mixed Species Group	
197G	Mixed Species Group	232G	Group of Ash	
198G	Mixed Species Group	233T	Ash	
199G	Goat Willow	234T	Common Oak	
200G	Goat Willow & Crack Willow	235T	Ash	
201G	Mixed Species Group	236G	Mixed Species Group	
202G	Alder	237G	Mixed Species Group	
203G	Alder	238G	Mixed Species Group	
204G	Elm and Alder	239G	Mixed Species Group	
205G	Alder	240G	Mixed Species Group	
206G	Mixed Species Group	241G	Mixed Species Group	
207G	Mixed Species Group	242G	Mixed Species Group	
208G	Mixed Species Group	243G	Mixed Species Group	
209G	Mixed Species Group	244G	Mixed Species Group	
210G	Mixed Species Group	245G	Mixed Species Group	
211G	Mixed Species Group	246G	Mixed Species Group	
212G	Mixed Species Group	247G	Mixed Species Group	
213G	Mixed Species Group	248T	Common Oak	
214G	Mixed Species Group	249T	Alder	
215G	Mixed Species Group	250T	Ash	
216G	Mixed Species Group	251G	Mixed Species Group	
217G	Mixed Species Group	252G	Mixed Species Group	
218G	Mixed Species Group	253G	Mixed Species Group	
265G	Mixed Species Group	300G	Mixed Species Group	

Phase	Requirements	Method
4	Verify the location and quality of tree protection barriers is adequate prior to onset of main site works.	Site visit with Arboricultural Consultant and Site Manager. Tree Officer to be pre-informed of visit. In order for set works to proceed the go-forms in Appendix B of the AIA/MS report is to be completed and passed on to the local planning authority. If the protective barriers are not adequately work is not to proceed until rectified.
5	Maintain protective fencing	The tree protective barrier fencing is to remain in situ during demolition and construction works.
6	Consolidation of main construction and landscaping	It is essential that ground levels within the root protection areas are not altered, either by raising or lowering soil levels, even at the landscaping stage. Landscaping operations must be undertaken in a manner that will not impact trees. Landscaping within the root protection area of trees must be undertaken in the following manner: 1. Any existing ground flora (grasses/weeds/etc) to be sprayed with a systemic herbicide and left to die-off. 2. Dead flora is to be stemmed as far as possible with a brush cutter or similar. The bulk of the stemmed material is to be removed by raking. 3. A good quality organic topsoil layer may be placed down. Small depressions may be filled (and lightly compacted underfoot). Placed topsoil and layers must not exceed 100mm depth. 4. No plant machinery operating within the root protection areas to exceed 3 tonne gross weight and must only operate from properly ground protection boards such as DurMat Access Mats (see Appendix C). 5. Turf and other planting to proceed thereafter.

Phase	Requirements	Method	
2 CONT...	Undertake tree and vegetation felling for the detailed application. Trees/vegetation to be removed:	Refer to section 5.6 of AIA/MS report. Tree works to be carried out to BS3998: 2010 by suitably qualified and insured professional tree surgeons. The following tree felling must be undertaken at this Phase:	
		<table border="1"> <thead> <tr> <th>Item</th> <th>Item requiring removal</th> <th>Detail Proposed</th> </tr> </thead> <tbody> <tr><td>147G</td><td>Mixed Species Group</td><td>147G</td><td>Mixed Species Group</td></tr> <tr><td>148G</td><td>Woodland Area</td><td>148G</td><td>Woodland Area</td></tr> <tr><td>149G</td><td>Mixed Species Group</td><td>149G</td><td>Mixed Species Group</td></tr> <tr><td>150G</td><td>Crack Willows</td><td>150G</td><td>Crack Willows</td></tr> <tr><td>151G</td><td>Alder</td><td>151G</td><td>Alder</td></tr> <tr><td>152G</td><td>Mixed Species Group</td><td>152G</td><td>Mixed Species Group</td></tr> <tr><td>153G</td><td>White Poplar</td><td>153G</td><td>White Poplar</td></tr> <tr><td>154G</td><td>Mixed Species Group</td><td>154G</td><td>Mixed Species Group</td></tr> <tr><td>155G</td><td>Crack &amp; Goat Willows</td><td>155G</td><td>Crack &amp; Goat Willows</td></tr> <tr><td>156G</td><td>Mixed Species Group (Partial removal only - refer to plan)</td><td>156G</td><td>Mixed Species Group (Partial removal only - refer to plan)</td></tr> <tr><td>157G</td><td>Mixed Species Group</td><td>157G</td><td>Mixed Species Group</td></tr> <tr><td>158G</td><td>Crack Willow</td><td>158G</td><td>Crack Willow</td></tr> <tr><td>159G</td><td>Mixed Species Group (Partial removal only - refer to plan)</td><td>159G</td><td>Mixed Species Group (Partial removal only - refer to plan)</td></tr> <tr><td>160G</td><td>Mixed Species Group (Partial removal only - refer to plan)</td><td>160G</td><td>Mixed Species Group (Partial removal only - refer to plan)</td></tr> <tr><td>161G</td><td>Woodland Area (Partial removal only - refer to plan)</td><td>161G</td><td>Woodland Area (Partial removal only - refer to plan)</td></tr> <tr><td>162G</td><td>Group of Crack Poplar</td><td>162G</td><td>Group of Crack Poplar</td></tr> <tr><td>163G</td><td>Scots Pine</td><td>163G</td><td>Scots Pine</td></tr> <tr><td>164G</td><td>Mixed Species Group</td><td>164G</td><td>Mixed Species Group</td></tr> <tr><td>165G</td><td>Mixed Species Group</td><td>165G</td><td>Mixed Species Group</td></tr> <tr><td>166G</td><td>Mixed Species Group</td><td>166G</td><td>Mixed Species Group</td></tr> <tr><td>167G</td><td>Ash</td><td>167G</td><td>Ash</td></tr> <tr><td>168G</td><td>Silver Birch, Hazel and Scots Pine</td><td>168G</td><td>Silver Birch, Hazel and Scots Pine</td></tr> <tr><td>169G</td><td>Ash</td><td>169G</td><td>Ash</td></tr> <tr><td>170G</td><td>Ash</td><td>170G</td><td>Ash</td></tr> <tr><td>171G</td><td>Mixed Species Group</td><td>171G</td><td>Mixed Species Group</td></tr> <tr><td>172G</td><td>Group of Sycamore</td><td>172G</td><td>Group of Sycamore</td></tr> </tbody> </table>	Item	Item requiring removal	Detail Proposed	147G	Mixed Species Group	147G	Mixed Species Group	148G	Woodland Area	148G	Woodland Area	149G	Mixed Species Group	149G	Mixed Species Group	150G	Crack Willows	150G	Crack Willows	151G	Alder	151G	Alder	152G	Mixed Species Group	152G	Mixed Species Group	153G	White Poplar	153G	White Poplar	154G	Mixed Species Group	154G	Mixed Species Group	155G	Crack & Goat Willows	155G	Crack & Goat Willows	156G	Mixed Species Group (Partial removal only - refer to plan)	156G	Mixed Species Group (Partial removal only - refer to plan)	157G	Mixed Species Group	157G	Mixed Species Group	158G	Crack Willow	158G	Crack Willow	159G	Mixed Species Group (Partial removal only - refer to plan)	159G	Mixed Species Group (Partial removal only - refer to plan)	160G	Mixed Species Group (Partial removal only - refer to plan)	160G	Mixed Species Group (Partial removal only - refer to plan)	161G	Woodland Area (Partial removal only - refer to plan)	161G	Woodland Area (Partial removal only - refer to plan)	162G	Group of Crack Poplar	162G	Group of Crack Poplar	163G	Scots Pine	163G	Scots Pine	164G	Mixed Species Group	164G	Mixed Species Group	165G	Mixed Species Group	165G	Mixed Species Group	166G	Mixed Species Group	166G	Mixed Species Group	167G	Ash	167G	Ash	168G	Silver Birch, Hazel and Scots Pine	168G	Silver Birch, Hazel and Scots Pine	169G	Ash	169G	Ash	170G	Ash	170G	Ash	171G	Mixed Species Group	171G	Mixed Species Group	172G	Group of Sycamore	172G	Group of Sycamore
Item	Item requiring removal	Detail Proposed	
147G	Mixed Species Group	147G	Mixed Species Group	
148G	Woodland Area	148G	Woodland Area	
149G	Mixed Species Group	149G	Mixed Species Group	
150G	Crack Willows	150G	Crack Willows	
151G	Alder	151G	Alder	
152G	Mixed Species Group	152G	Mixed Species Group	
153G	White Poplar	153G	White Poplar	
154G	Mixed Species Group	154G	Mixed Species Group	
155G	Crack & Goat Willows	155G	Crack & Goat Willows	
156G	Mixed Species Group (Partial removal only - refer to plan)	156G	Mixed Species Group (Partial removal only - refer to plan)	
157G	Mixed Species Group	157G	Mixed Species Group	
158G	Crack Willow	158G	Crack Willow	
159G	Mixed Species Group (Partial removal only - refer to plan)	159G	Mixed Species Group (Partial removal only - refer to plan)	
160G	Mixed Species Group (Partial removal only - refer to plan)	160G	Mixed Species Group (Partial removal only - refer to plan)	
161G	Woodland Area (Partial removal only - refer to plan)	161G	Woodland Area (Partial removal only - refer to plan)	
162G	Group of Crack Poplar	162G	Group of Crack Poplar	
163G	Scots Pine	163G	Scots Pine	
164G	Mixed Species Group	164G	Mixed Species Group	
165G	Mixed Species Group	165G	Mixed Species Group	
166G	Mixed Species Group	166G	Mixed Species Group	
167G	Ash	167G	Ash	
168G	Silver Birch, Hazel and Scots Pine	168G	Silver Birch, Hazel and Scots Pine	
169G	Ash	169G	Ash	
170G	Ash	170G	Ash	
171G	Mixed Species Group	171G	Mixed Species Group	
172G	Group of Sycamore	172G	Group of Sycamore	

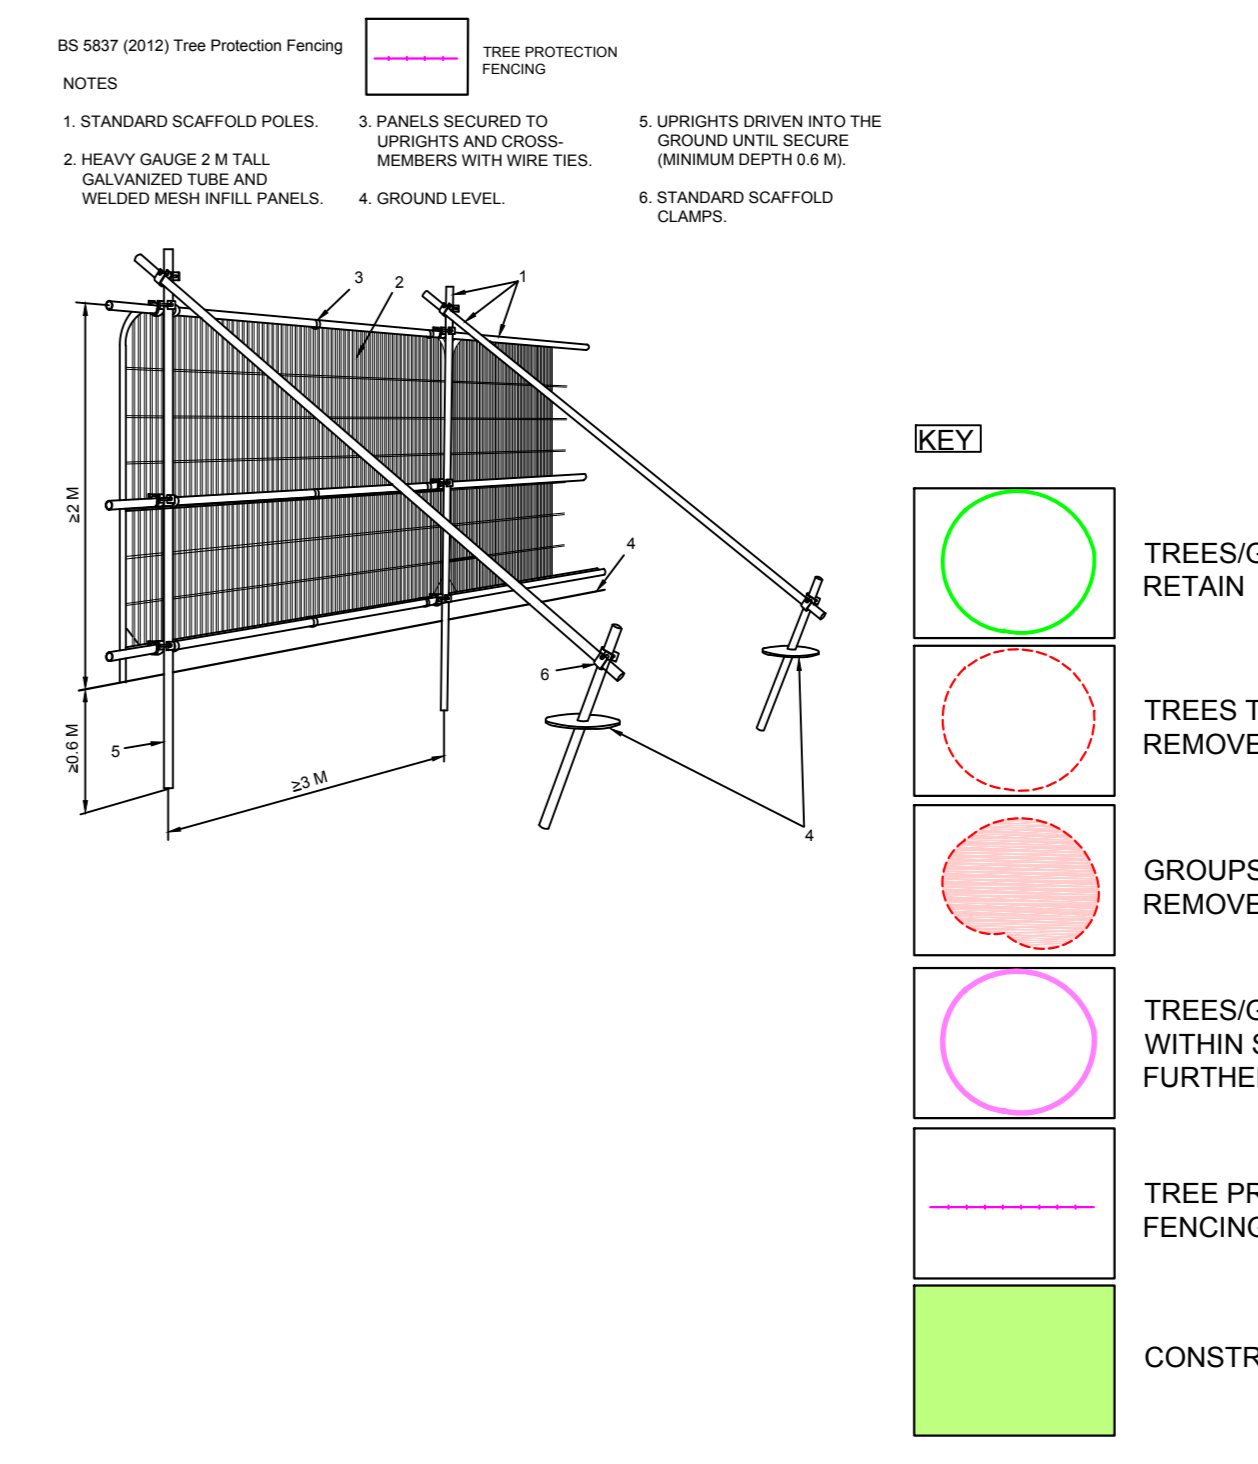

Amends to latest layout 24.10.17 B FW  
Amends to latest layout 13.10.17 A MG

By reference to be issued from this drawing Date Rev Dwn

Landscape Architecture  
Arboriculture

Trevor Bridge Associates Ltd  
A10001 Old Bath  
Stamford Street West  
Alderton-under-Lime  
Lancs OLE 7FW

Tel: 0161-804 2099  
E-mail: info@trevorbridge.co.uk

Project  
LEYLAND TEST TRACK  
LEYLAND  
PROPERTY CAPITAL PLC

Title  
TREE PROTECTION PLAN - SHEET 2 OF 6

Date AUG 17 Scale(s) 1:500@ A0 Dwg no 5035.13 Rev B  
Dwn MG FW